


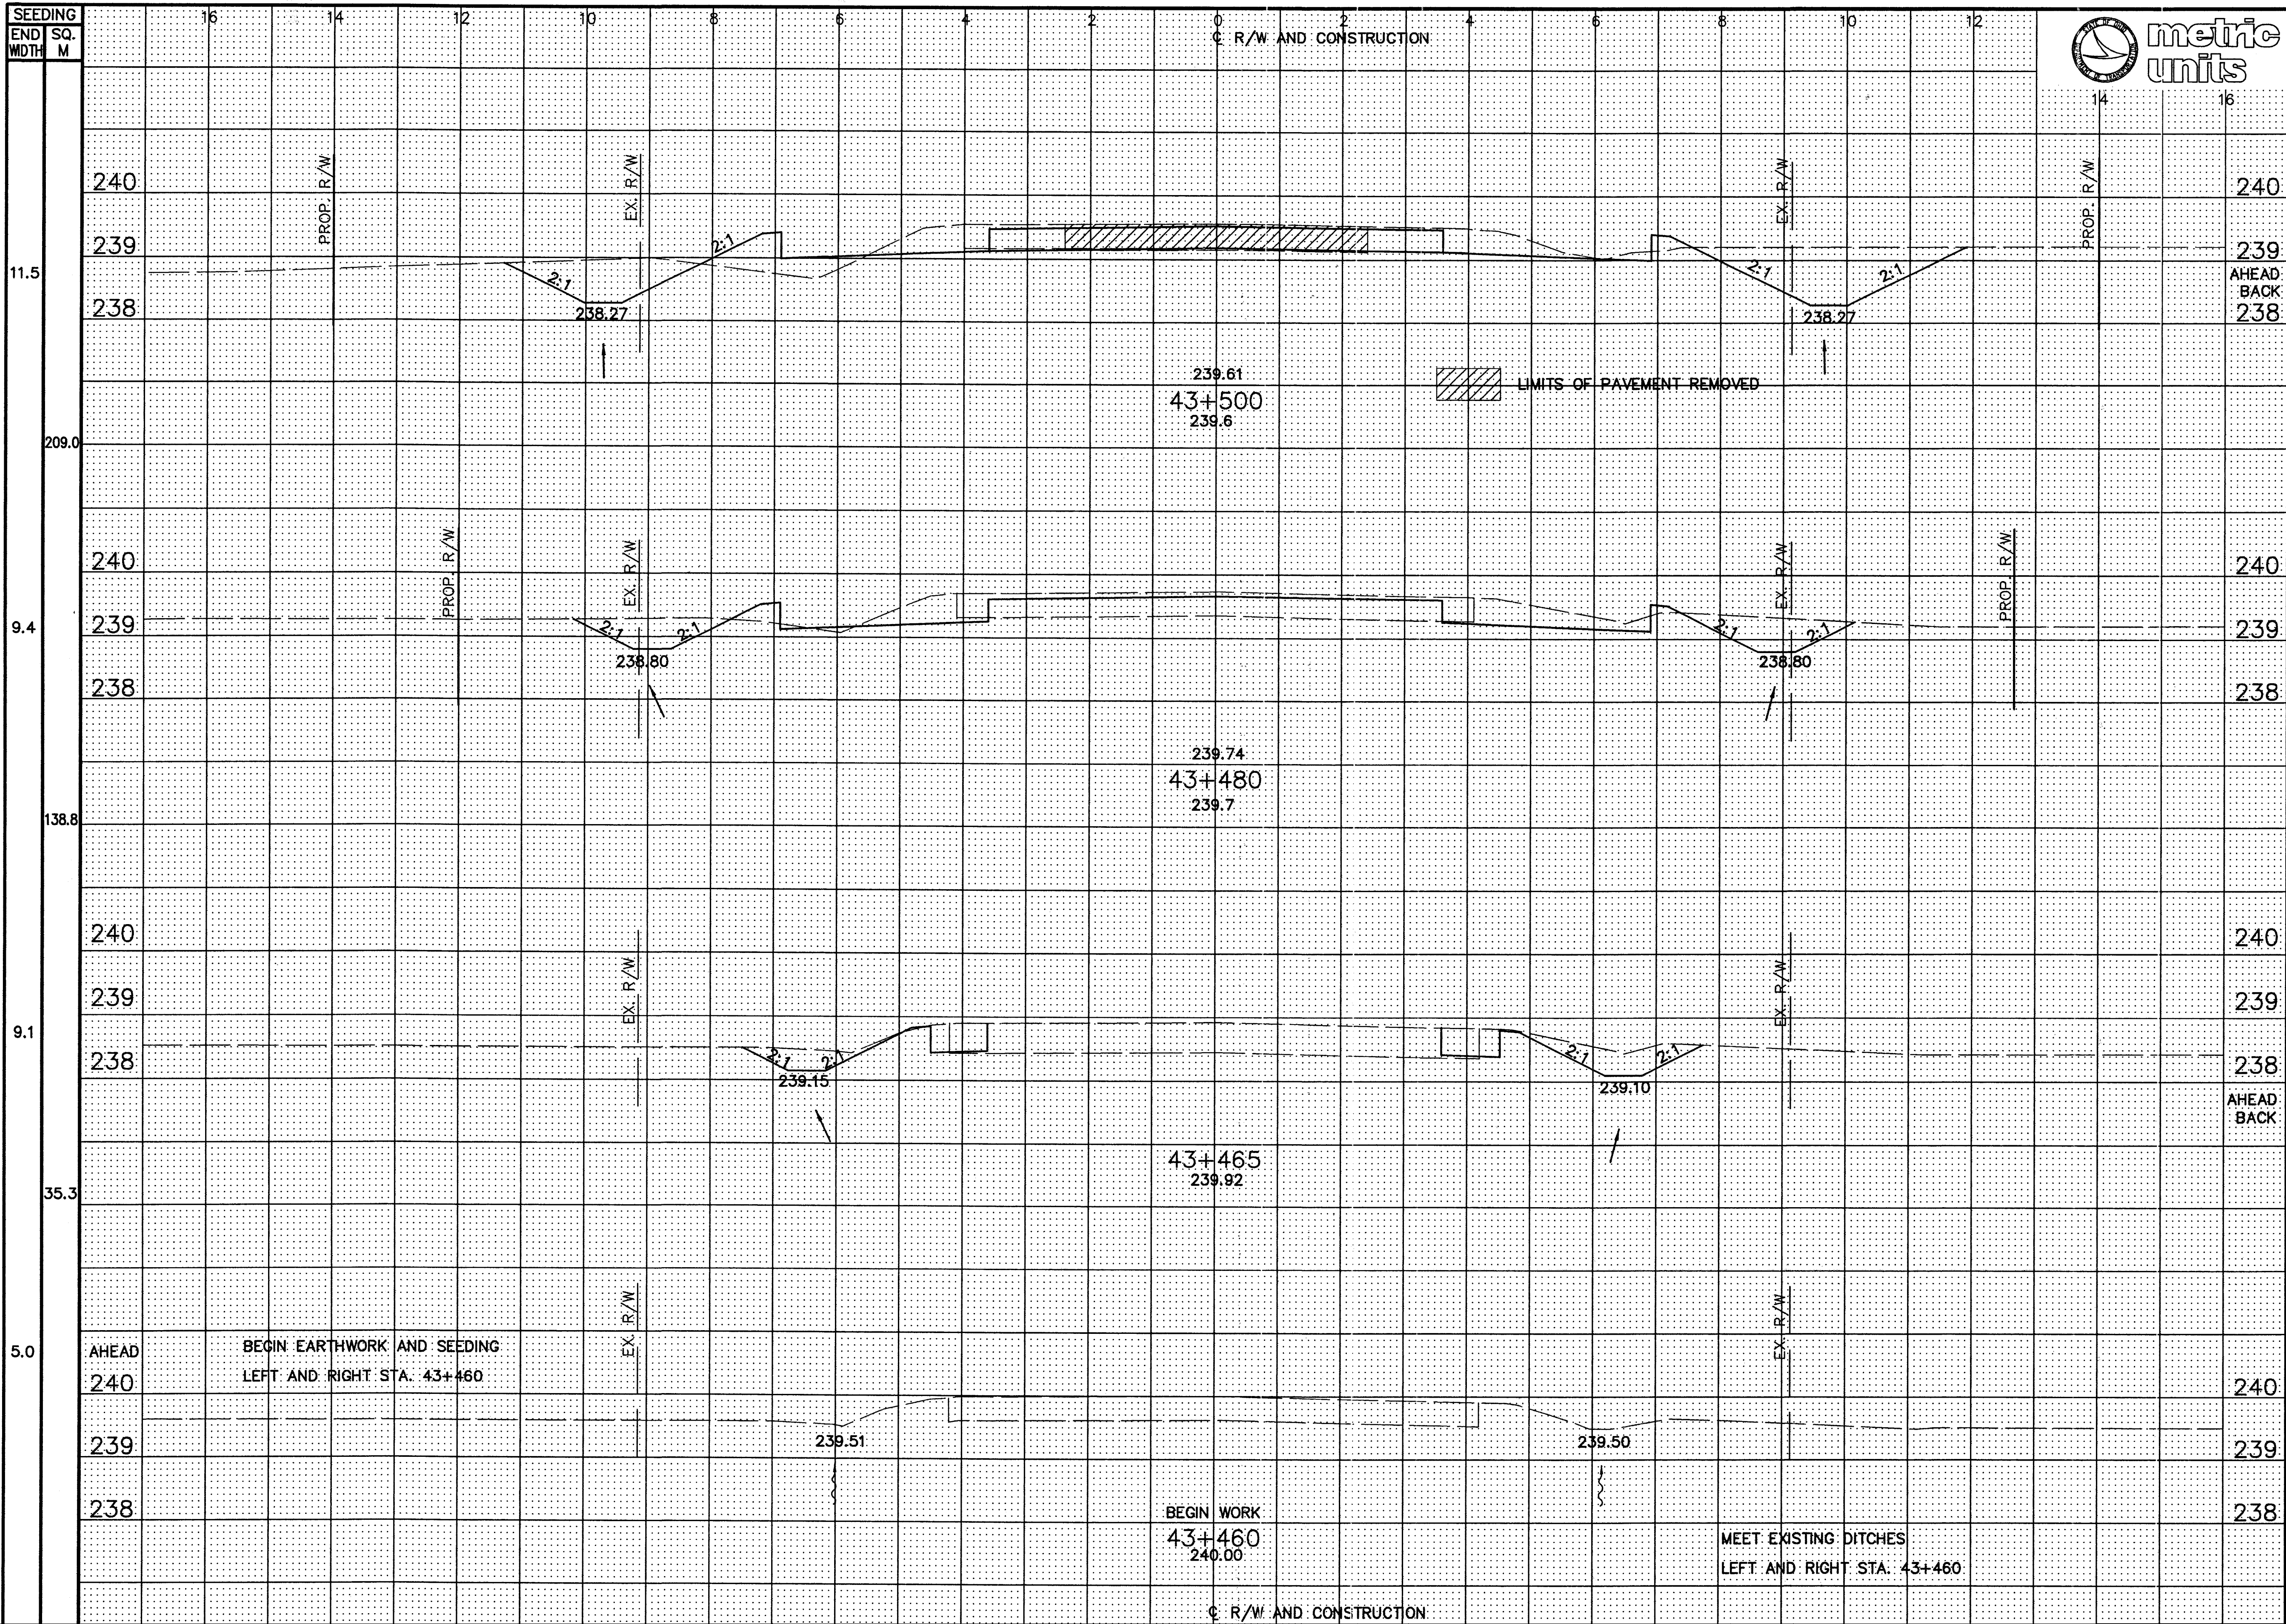

END AREA	VOLUME		CALCULATED JMB	CHECKED SAM
	CUT	FILL		
7.8	0.9	0.9		
5.3				
91.0	12.0			
3.8	0.3			
44.0	2.3			
2.0	0.0	0.0		
1.2				
3.0	0.0			
0.0	0.0			

CROSS SECTIONS
STA 43+460 TO STA 43+500

MUS-60-43.500