


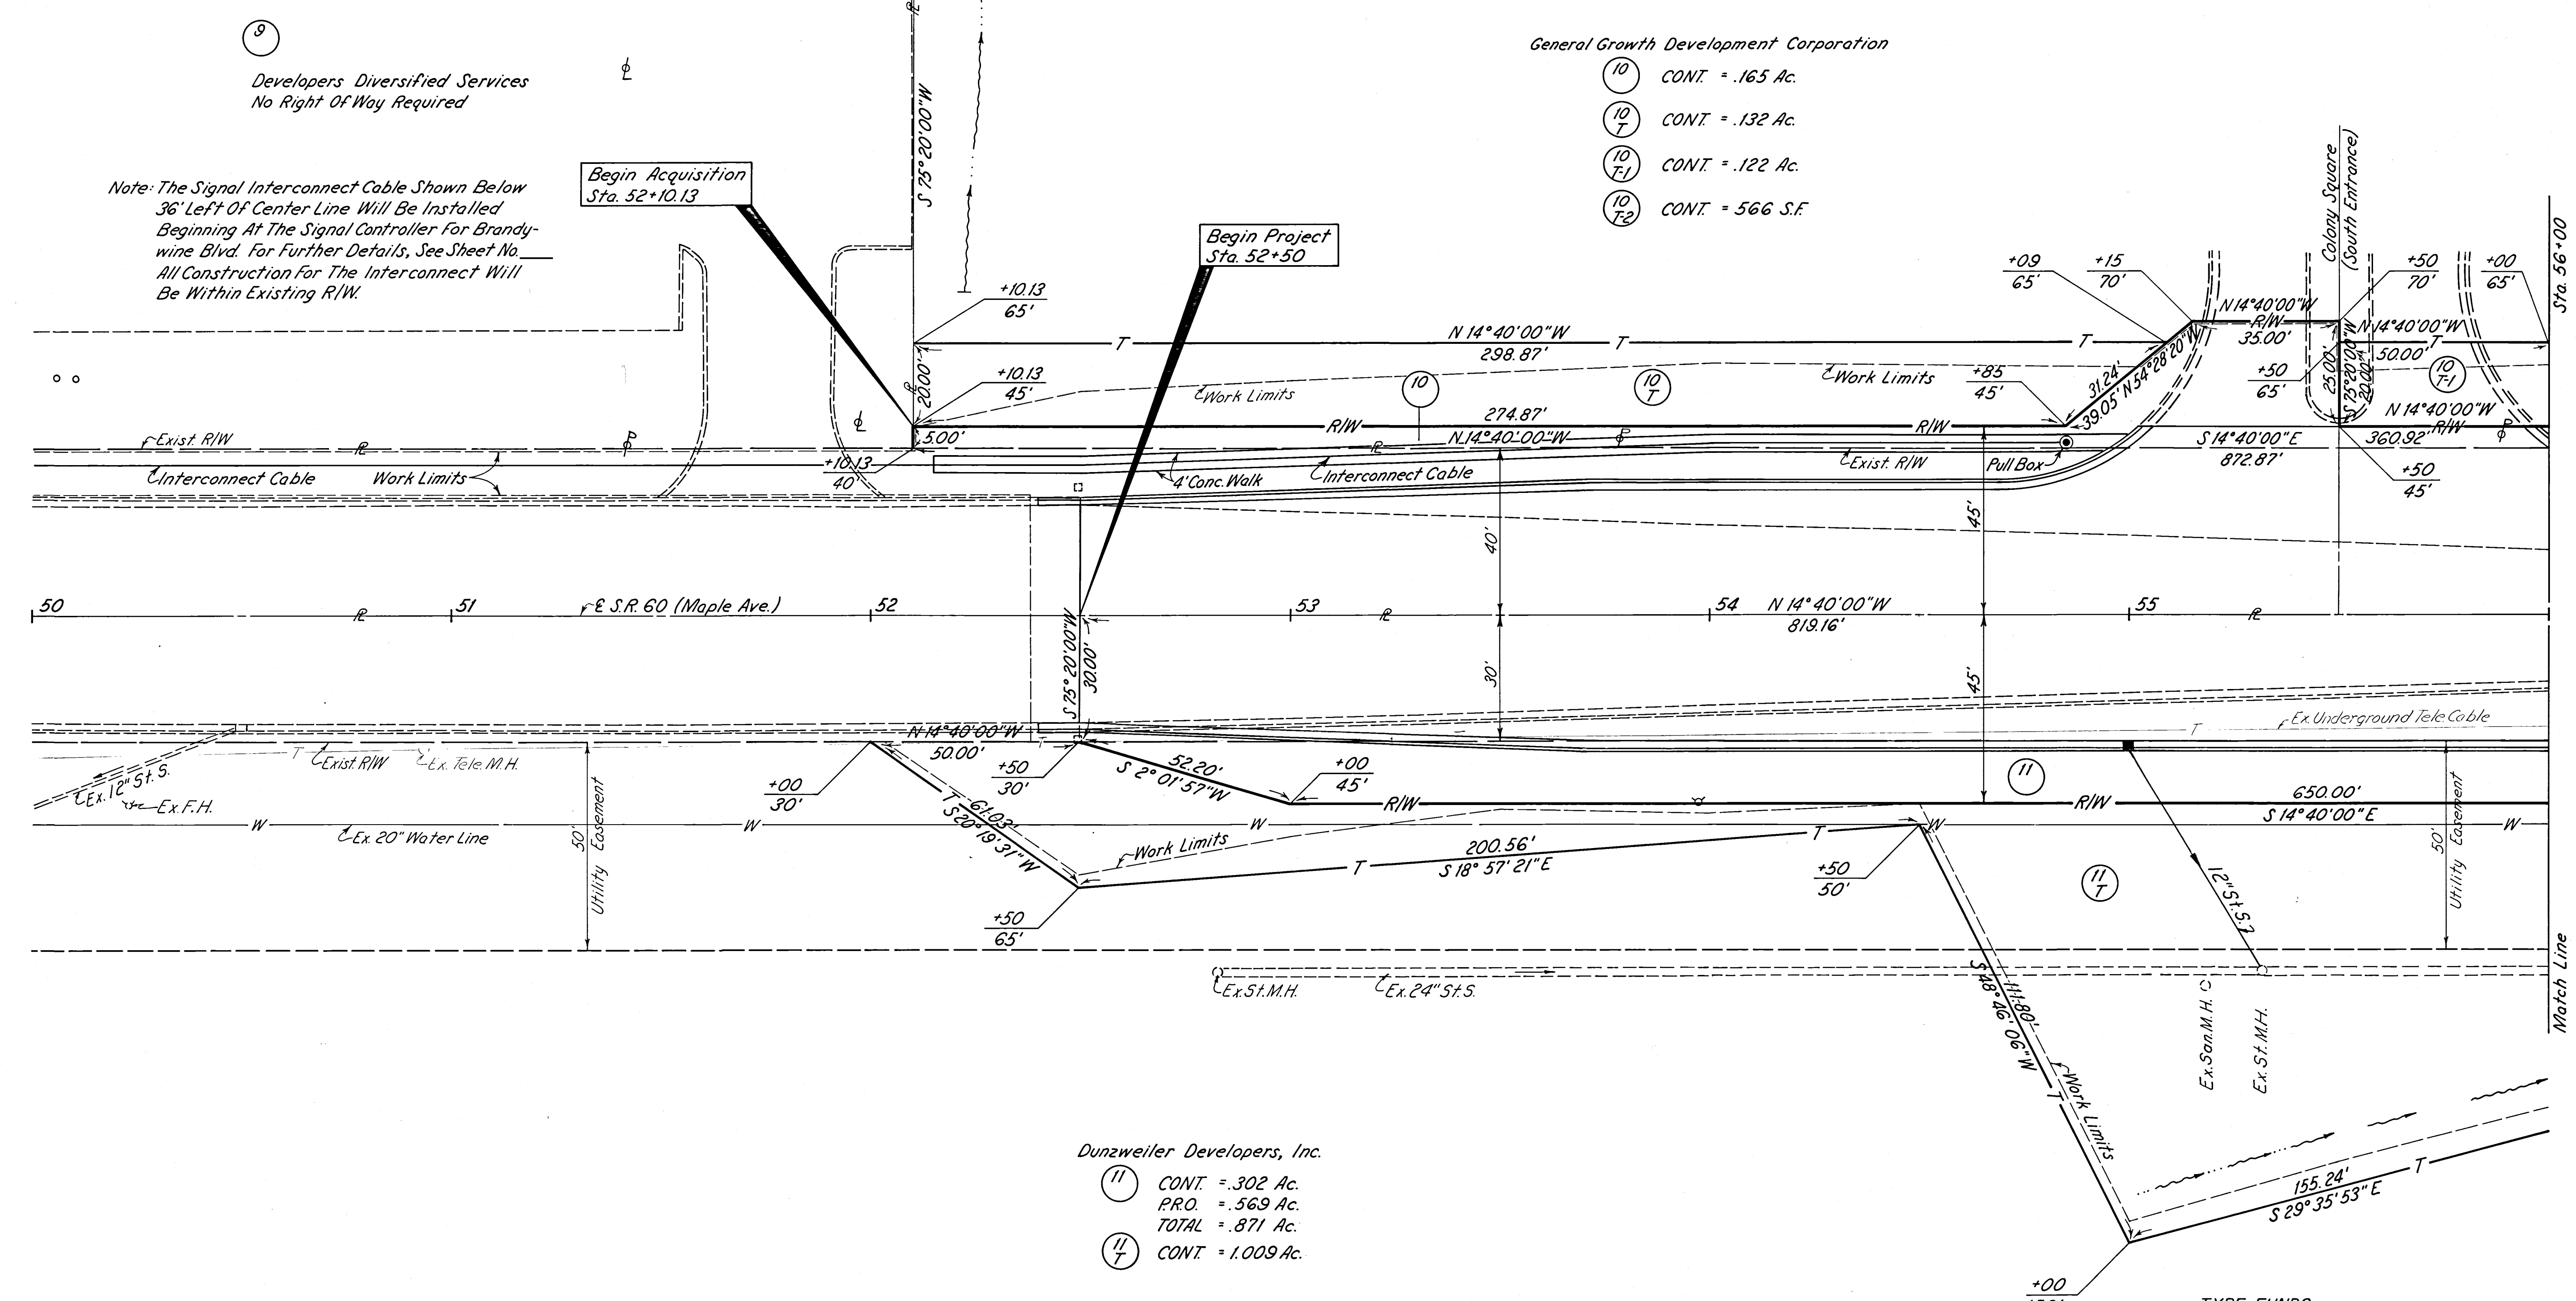

9
Developers Diversified Services
No Right Of Way Required

Note: The Signal Interconnect Cable Shown Below
36' Left Of Center Line Will Be Installed
Beginning At The Signal Controller For Brandy-
wine Blvd. For Further Details, See Sheet No. ____
All Construction For The Interconnect Will
Be Within Existing R/W.

General Growth Development Corporation

10 CONT. = .165 Ac.
10T CONT. = .132 Ac.
10T-1 CONT. = .122 Ac.
10T-2 CONT. = 566 S.F.

Dunzweiler Developers, Inc.

11 CONT. = .302 Ac.
P.R.O. = .569 Ac.
TOTAL = .871 Ac.
11T CONT. = 1.009 Ac.

TYPE FUNDS		COMPLETION DATE	
REV.	DATE	DESCRIPTION	