


Proposed R/W And Construction,
Maple Avenue Curve Data
 $\Delta = 37^\circ 18' 55''$
 $D_c = 7^\circ 30'$
 $R = 763.94'$
 $T = 257.95'$
 $L = 497.54'$
 $E = 42.37'$
 $P.C. = Sta. 59+75.92$
 $P.I. = Sta. 62+33.87$
 $P.T. = Sta. 64+73.46$

Exist. R/W Maple Avenue
Curve Data
 $\Delta = 37^\circ 18' 55''$
 $D_c = 10'$ (Chord Definition)
 $R = 573.69'$
 $T = 193.71'$
 $L = 373.63'$ (Actual Arc Length)
 $E = 31.82'$
 $P.C. = Sta. 60+40.16$
 $P.I. = Sta. 62+33.87$
 $P.T. = Sta. 64+13.79$

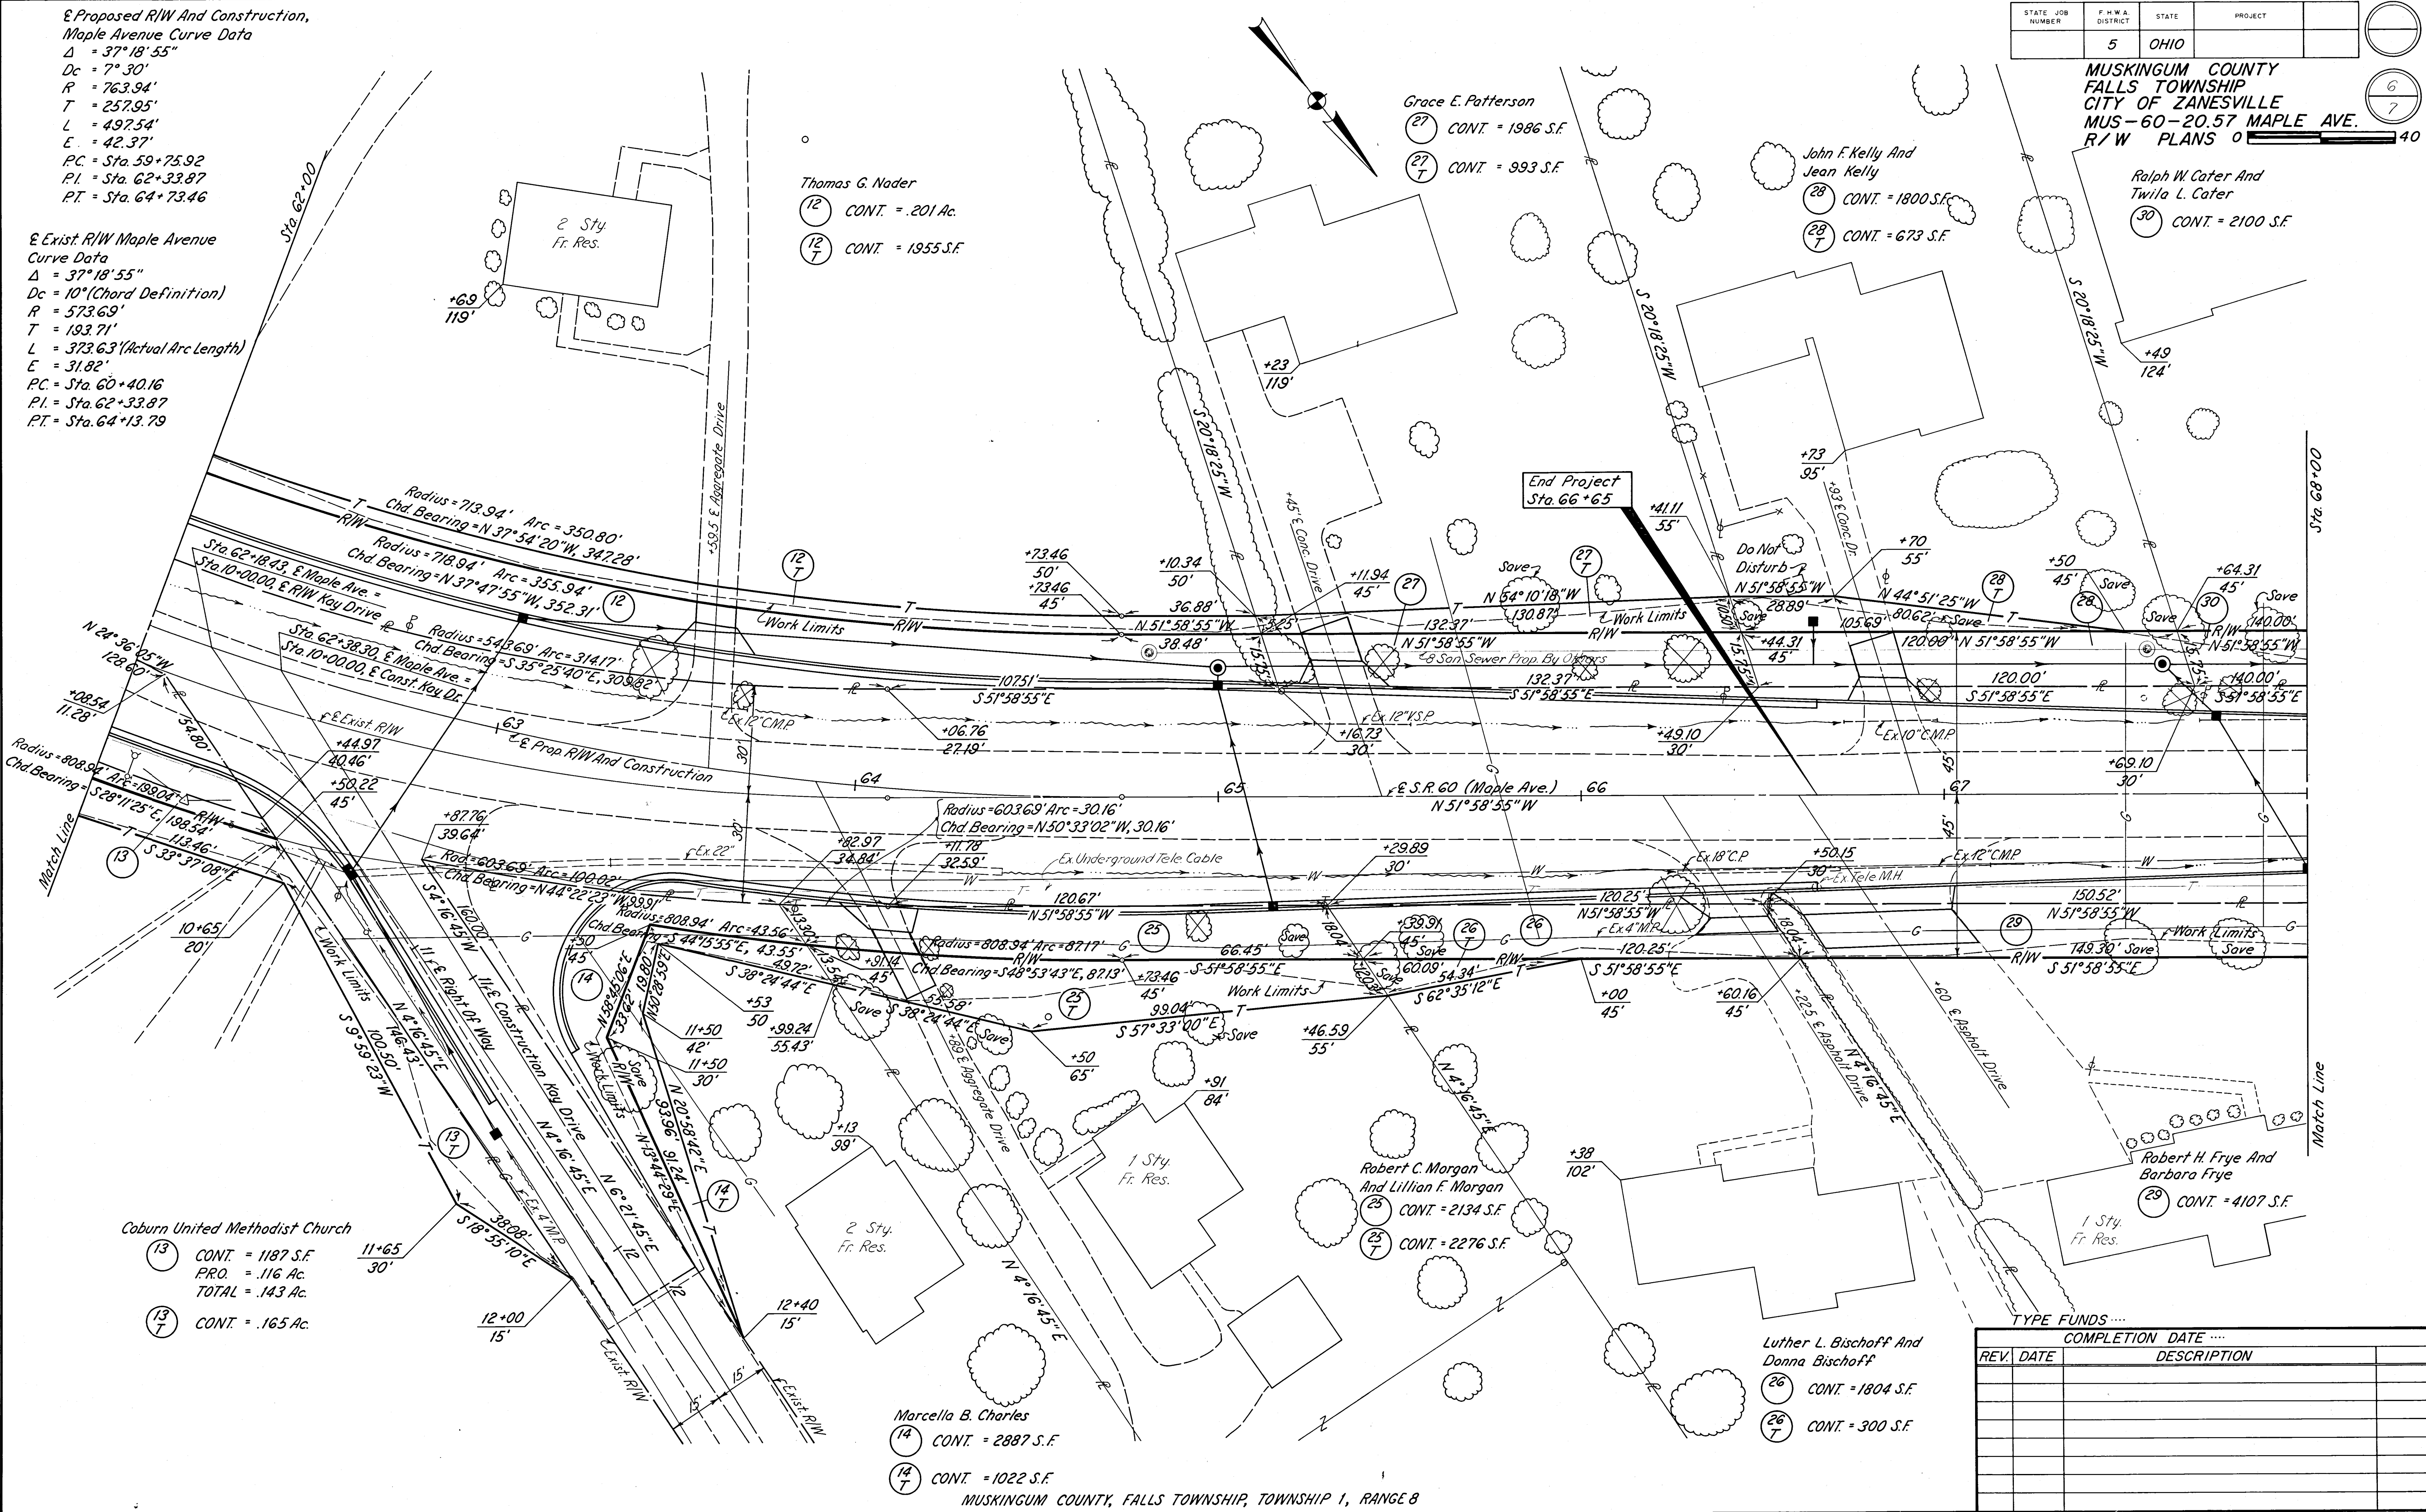

Coburn United Methodist Church
 (13) CONT. = 1187 S.F.
 PRO. = .116 Ac.
 TOTAL = .143 Ac.
 (13) CONT. = .165 Ac.

Marcella B. Charles
 (14) CONT. = 2887 S.F.
 (14) CONT. = 1022 S.F.

Robert C. Morgan
And Lillian F. Morgan
 (25) CONT. = 2134 S.F.
 (25) CONT. = 2276 S.F.

Luther L. Bischoff And
Donna Bischoff
 (26) CONT. = 1804 S.F.
 (26) CONT. = 300 S.F.

Robert H. Frye And
Barbara Frye
 (29) CONT. = 4107 S.F.

TYPE FUNDS		COMPLETION DATE	
REV.	DATE	DESCRIPTION	