
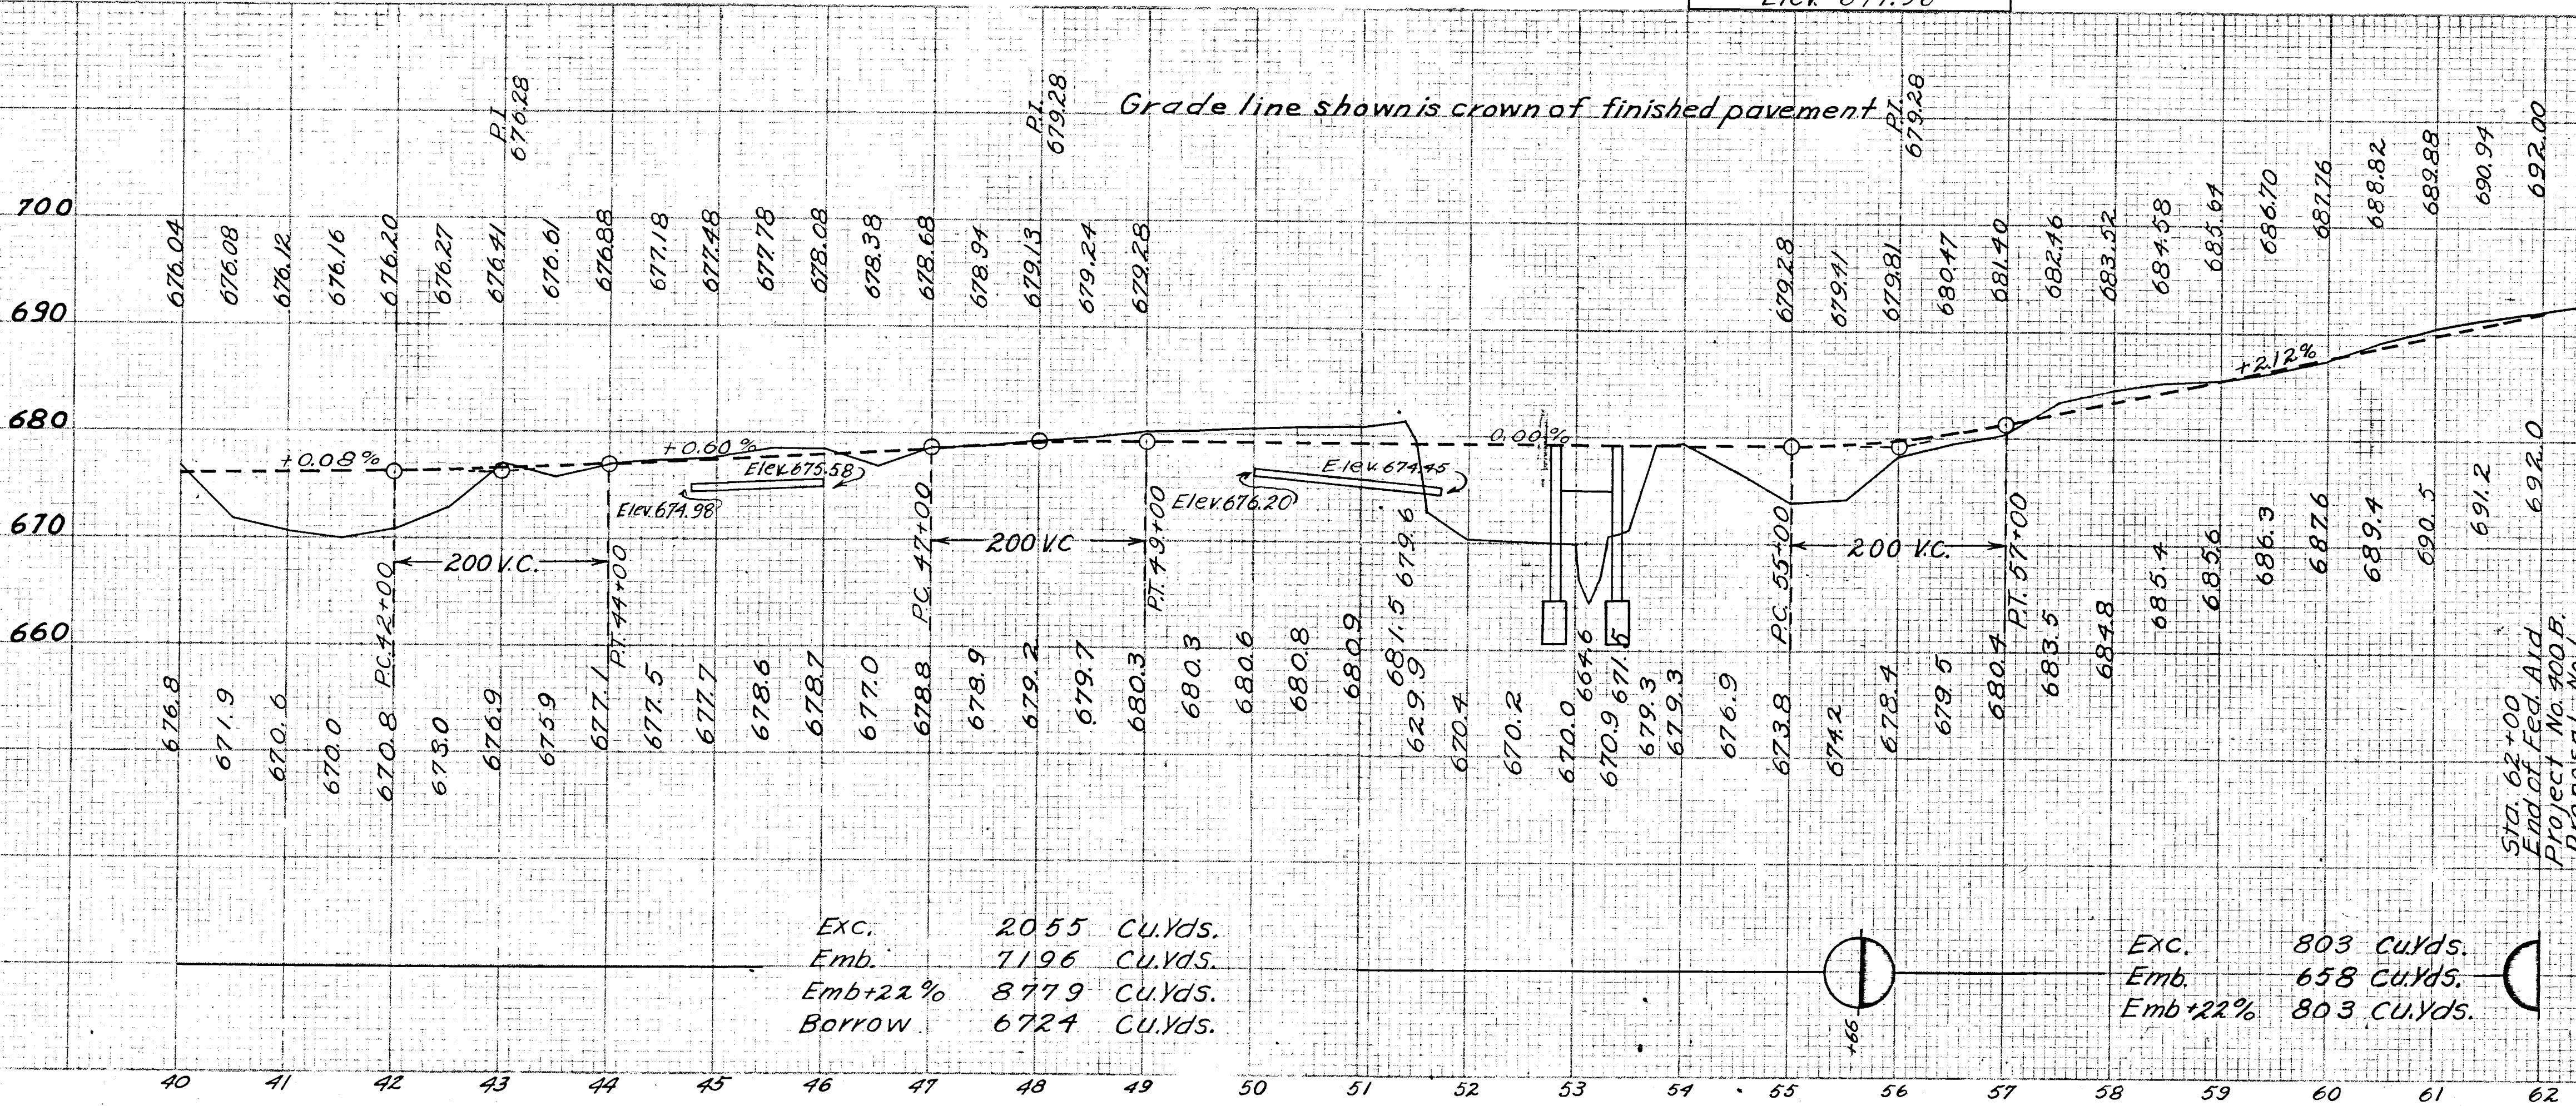


S.H.(I.C.H.)345 SEC. G R
MUSKINGUM CO

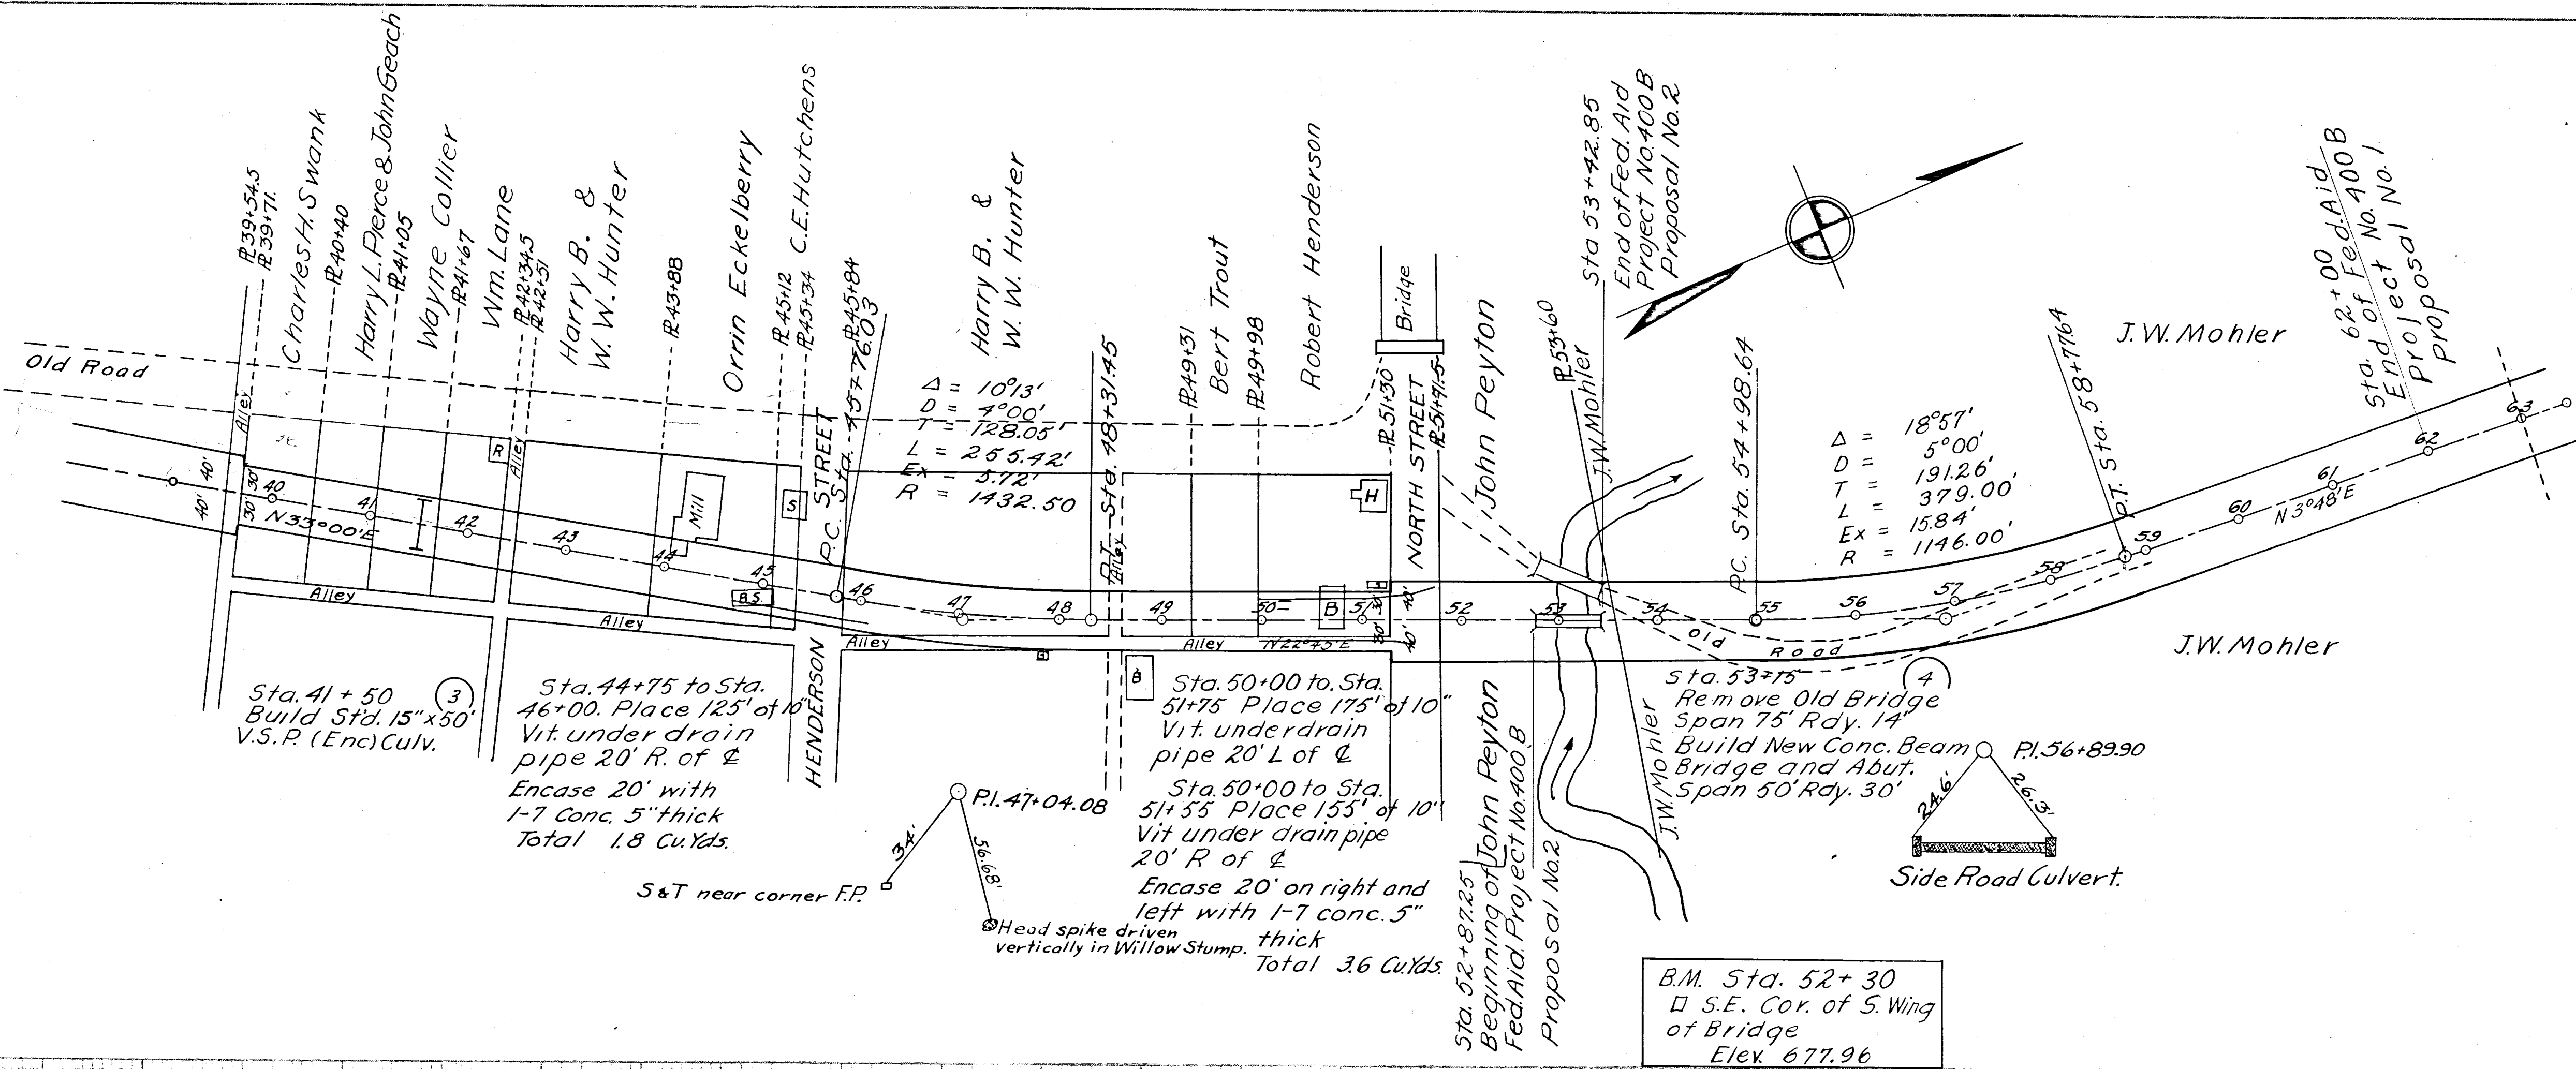

Exc.	2055	Cu.Yds.
Emb.	7196	Cu.Yds.
Emb+22%	8779	Cu.Yds.
Borrow	6724	Cu.Yds.

Exc.	803 Cu.Yds.
Emb.	658 Cu.Yds.
Emb + 22%	803 Cu.Yds.