


DATE _____ BY _____
 FINAL SURVEY ERECTED
 NOTE BOOK TEMPLATE
 NO. _____

DATE _____ BY _____
 ORIGINAL SURVEY ERECTED
 NOTE BOOK TEMPLATE
 NO. _____

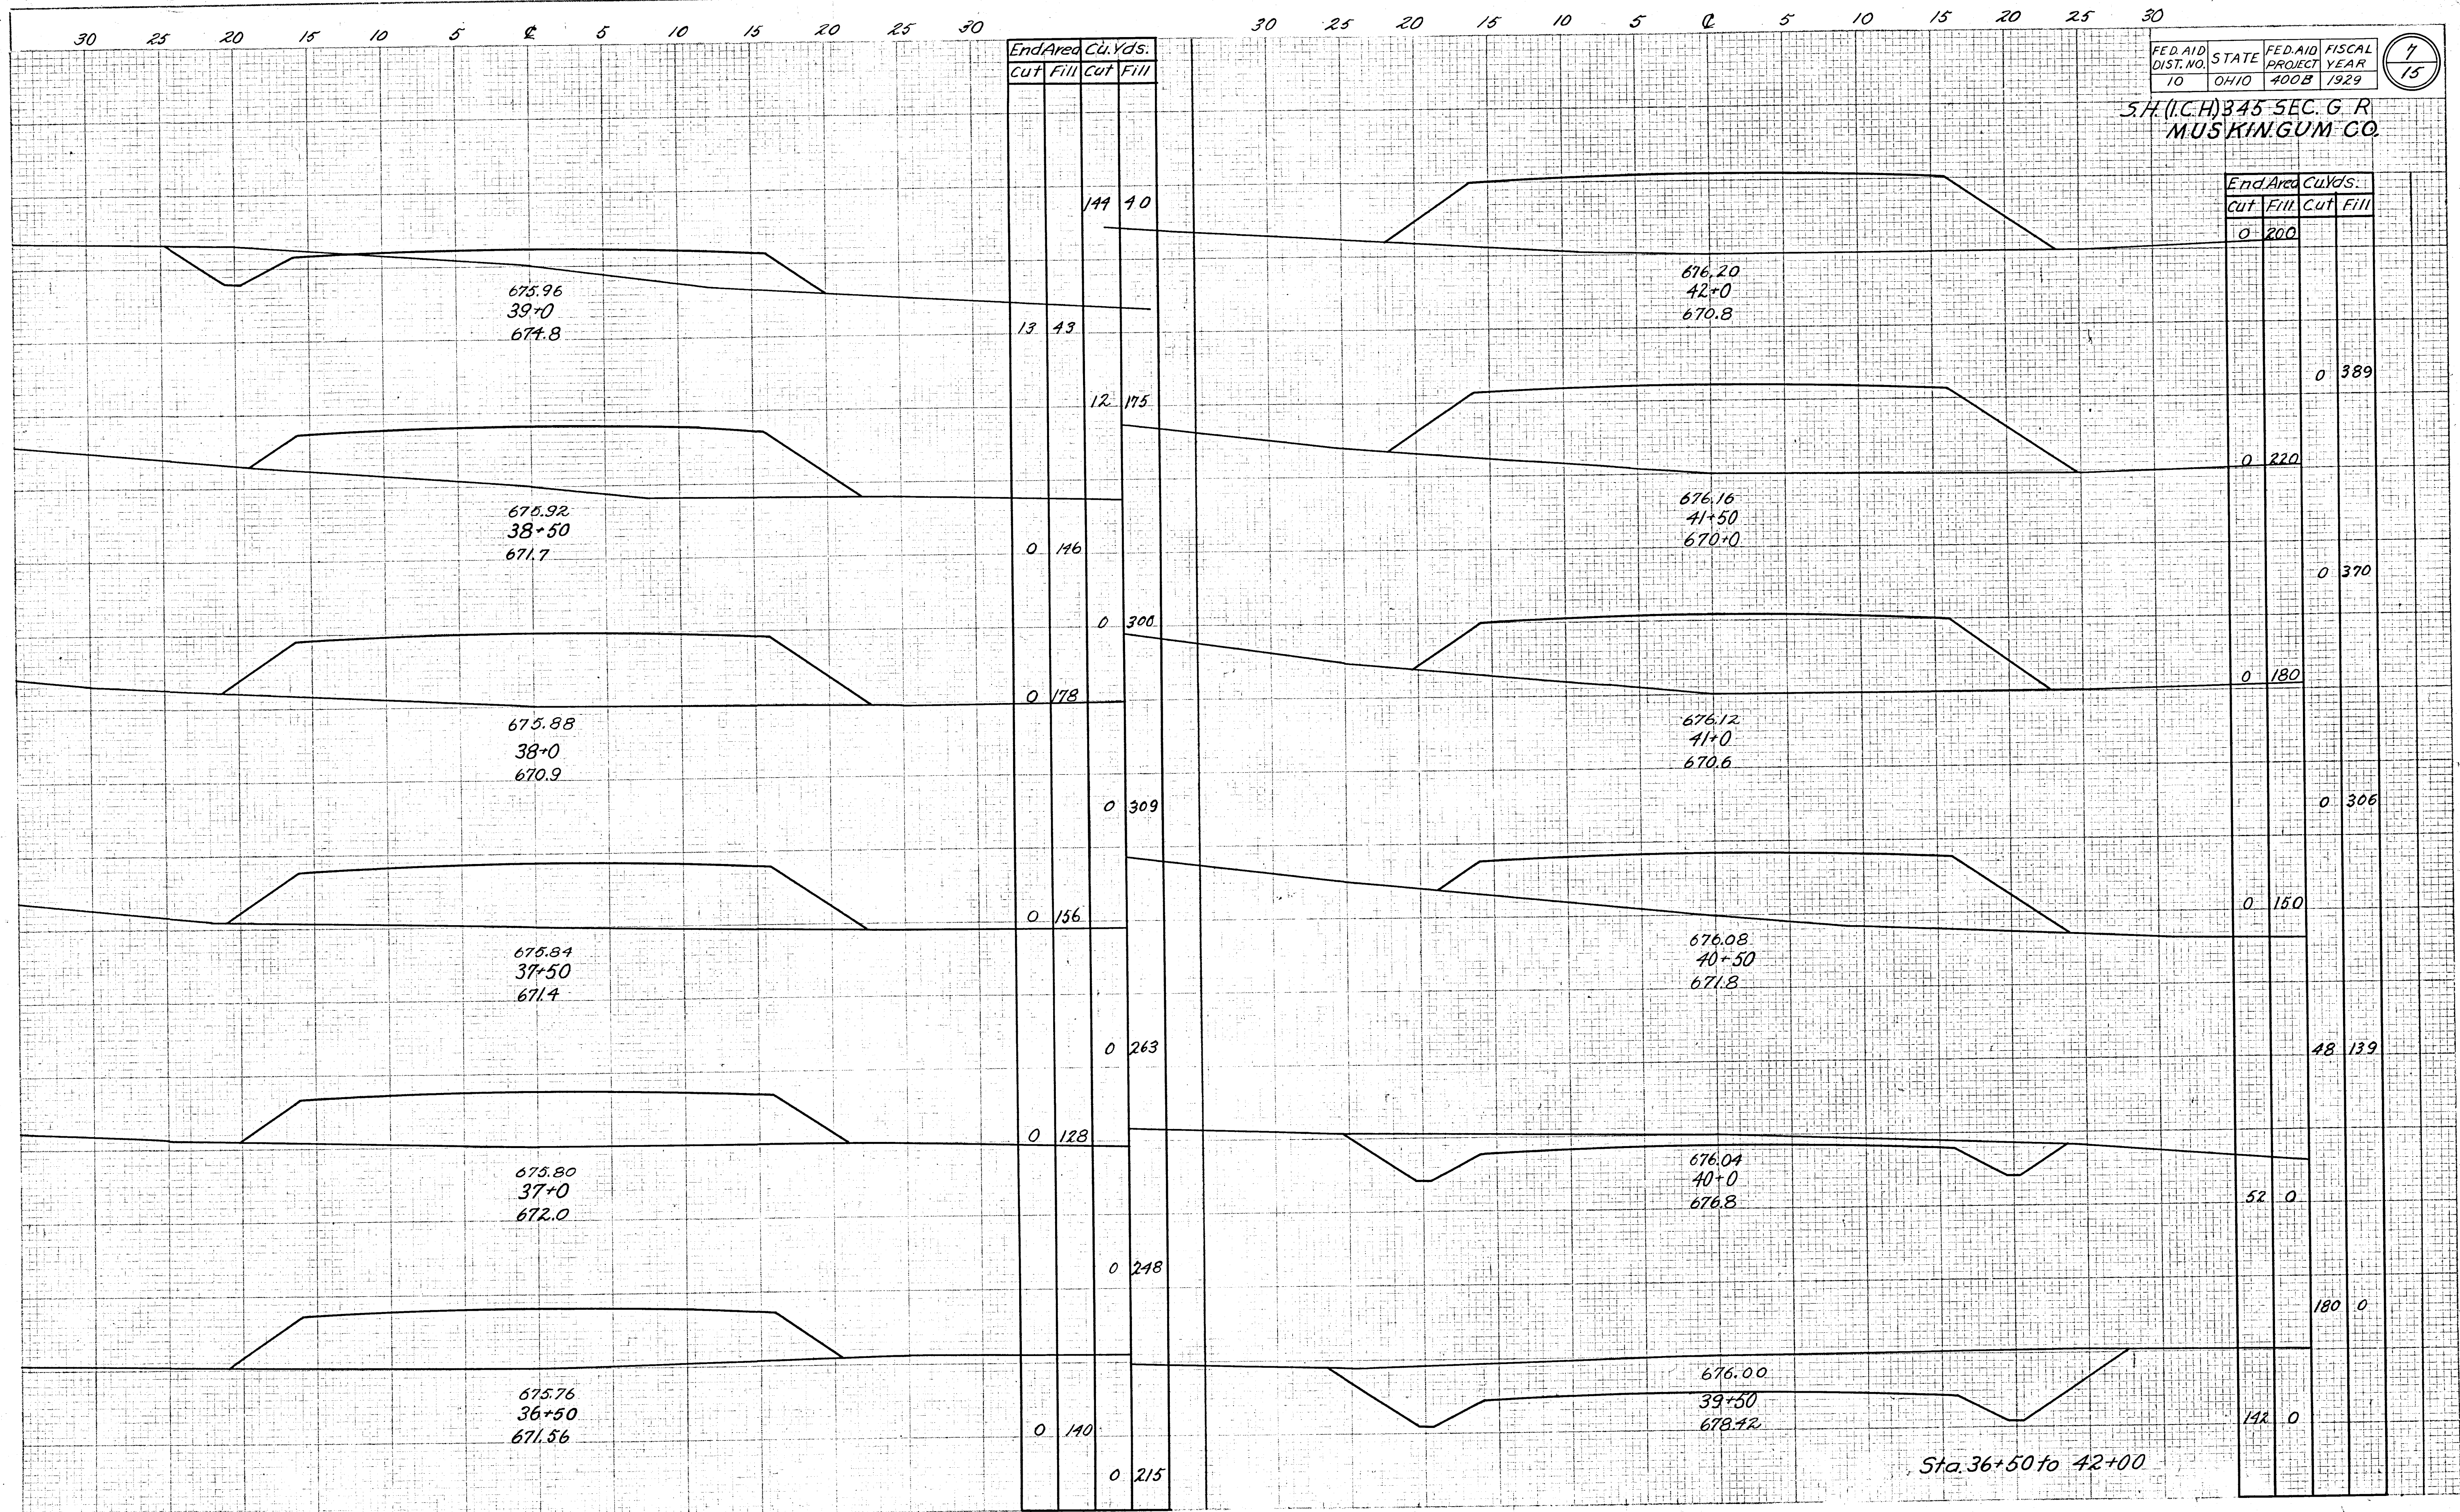

FED. AID DIST. NO. 10 STATE OHIO FED. AID PROJECT 4008 FISCAL YEAR 1929
 54. (I.C.H.) 345 SEC. G. R. MUSKINGUM CO.