


FED. RD. DIST. NO.	STATE	FED. AID PROJECT	FISCAL YEAR
10	OHIO	570 A	1929

7
35

S.H.I.C.H. No 344 Sec. K-L-M
MUSKINGUM COUNTY

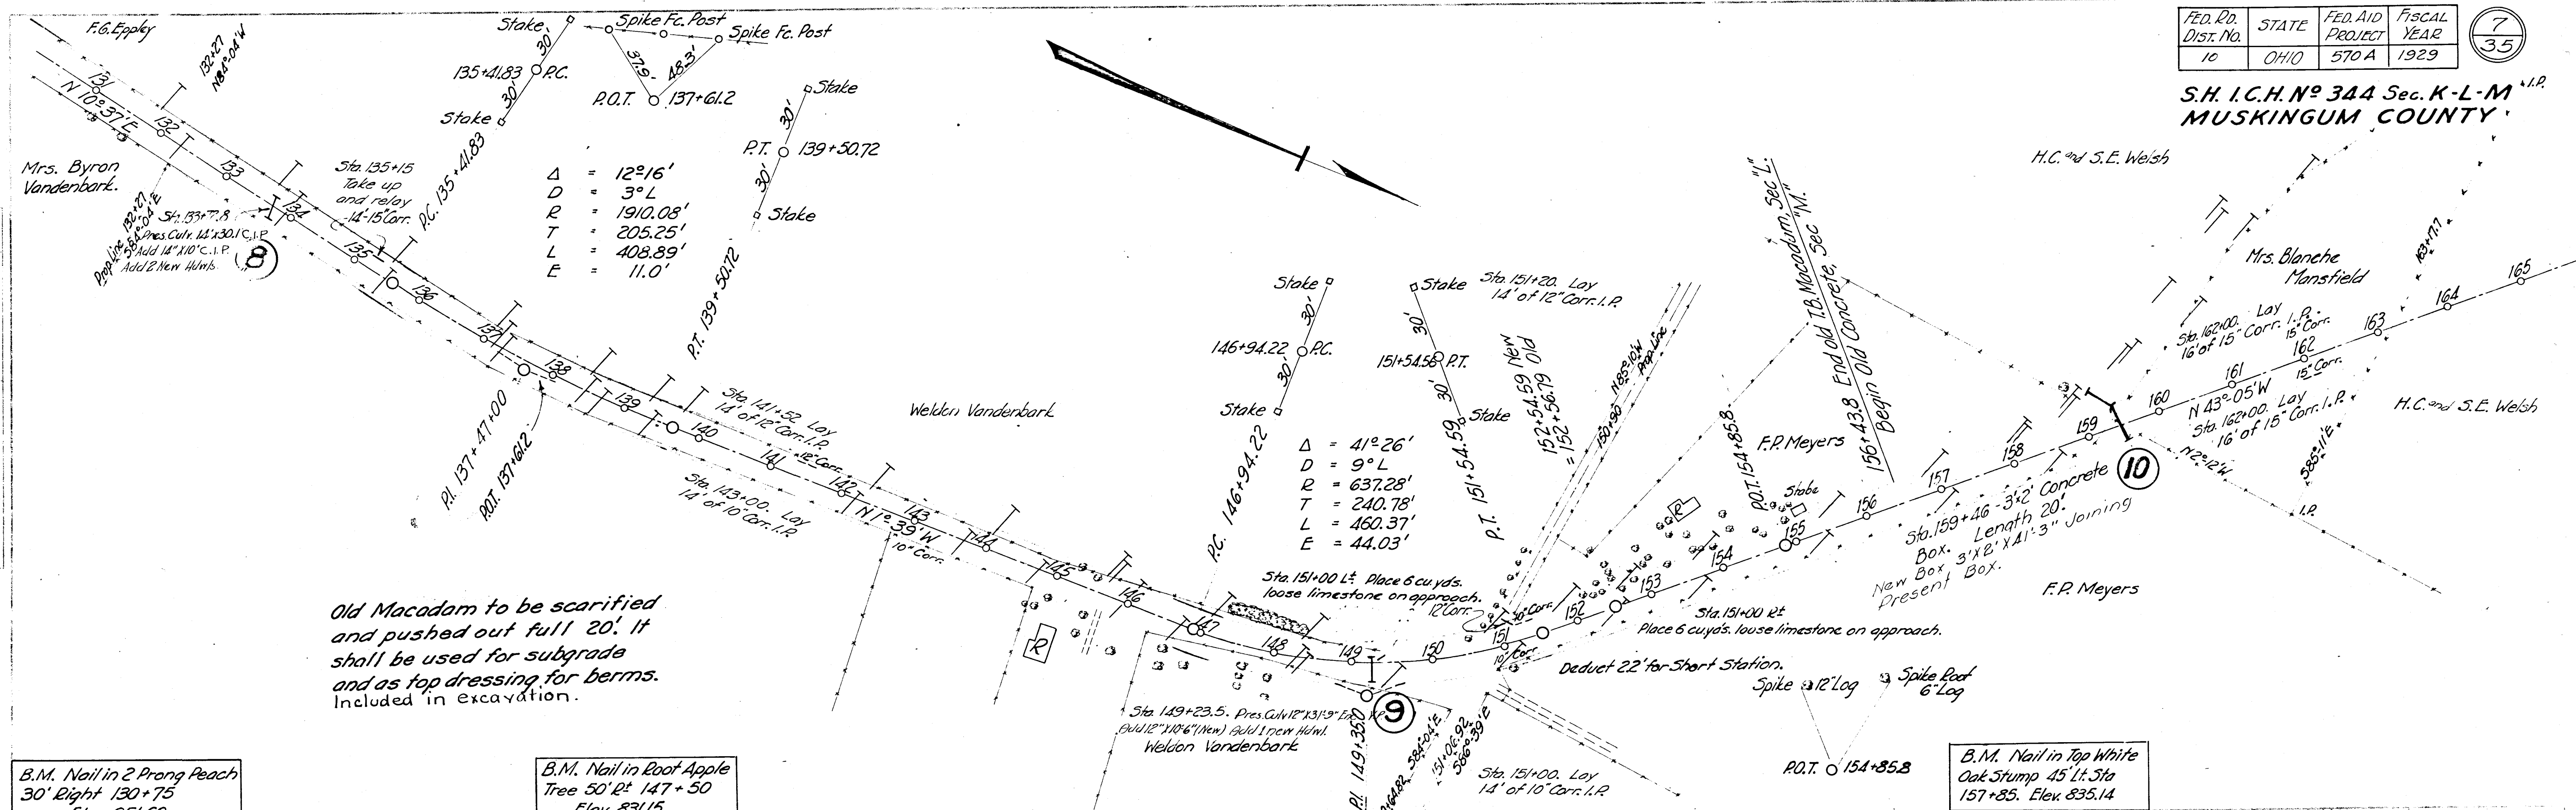

NOTE: Grade line shown is crown of finished pavement for Typical Concrete Section.

