
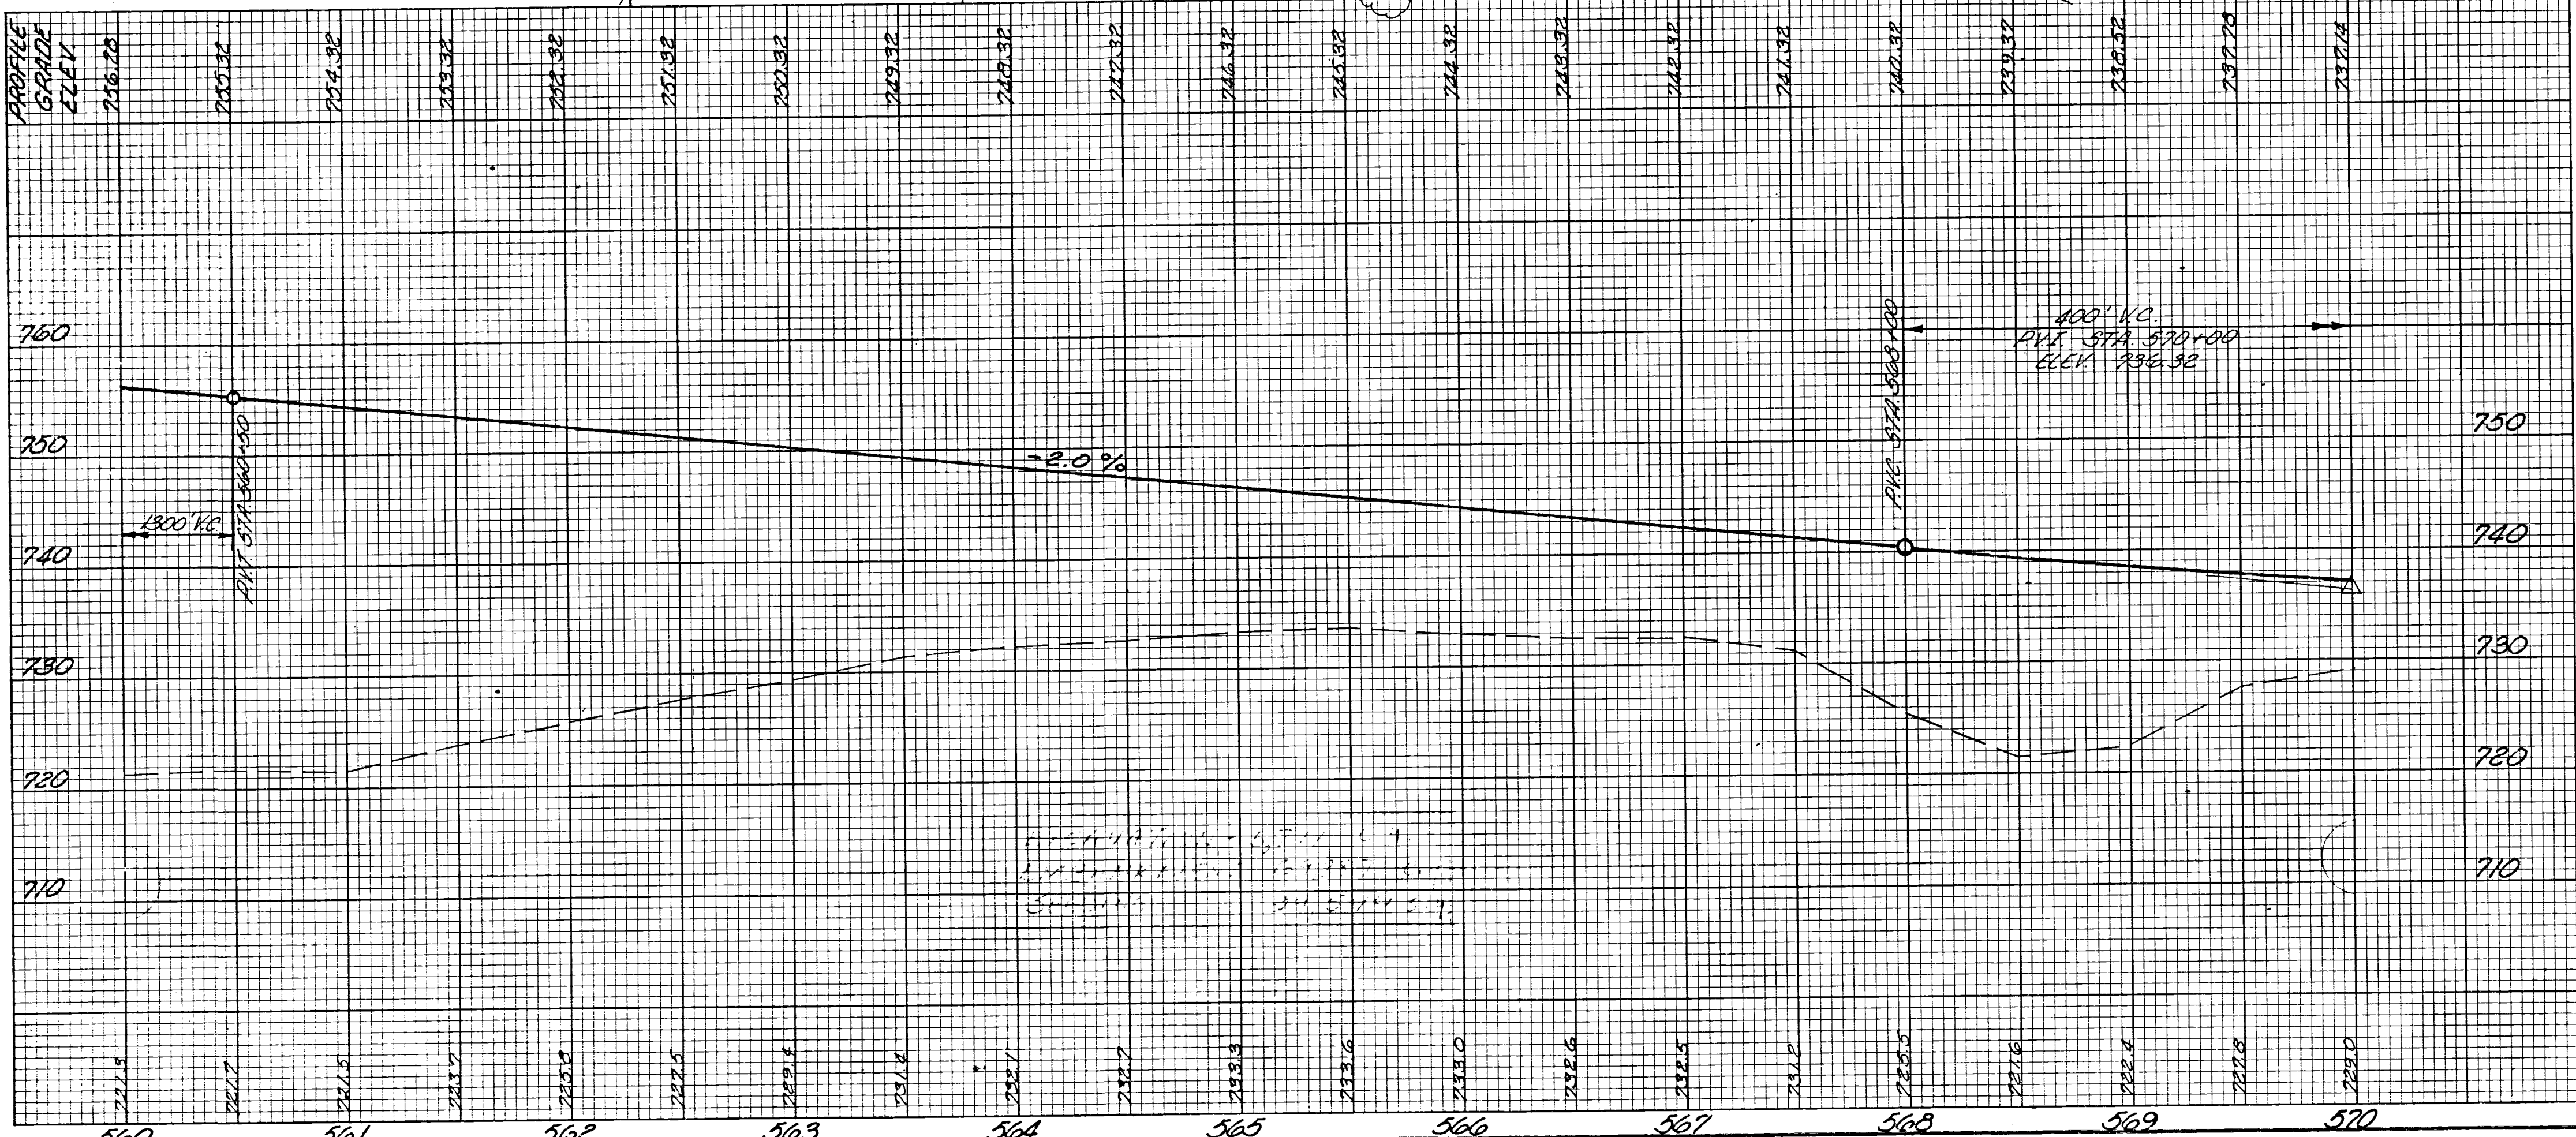


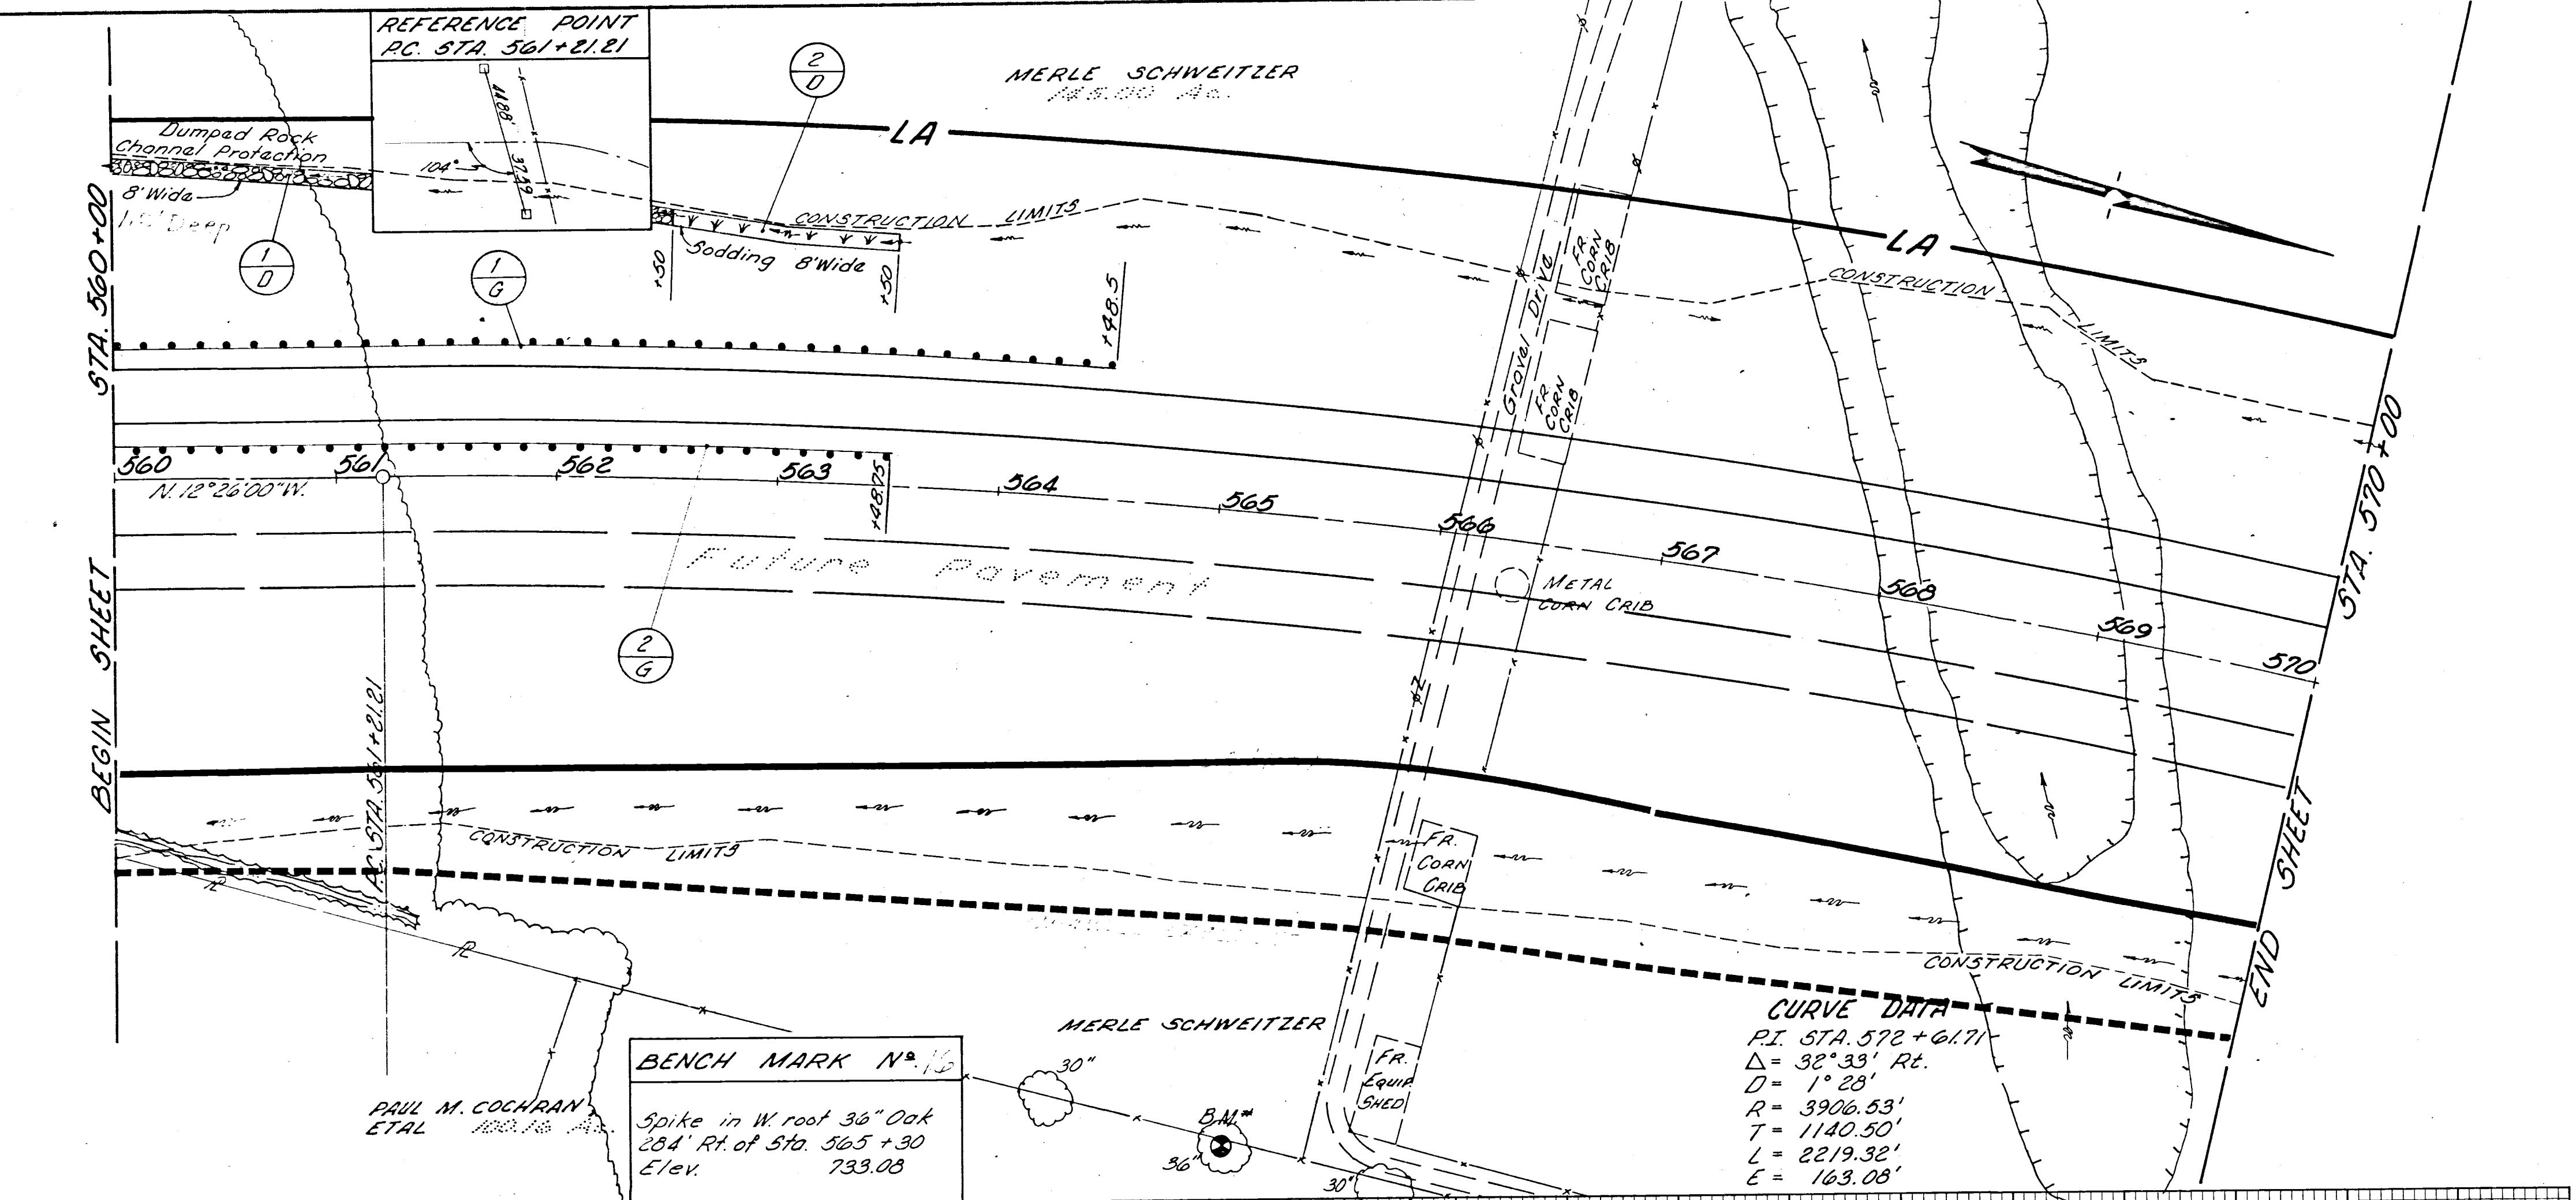

ESTIMATED QUANTITIES

REF. NO.	STATION TO STATION	SIDE	606 GUARD RAIL TYPE	601 DUMPED ROCK CHANNEL PROVL	600 DIVISIONS S.Y.
1-G	560+00 ~ 564+48.5	Lt	L.F. 448.5		
2-G	560+00 ~ 563+48.75	Lt	348.75		
1-D	560+00 ~ 562+50	Lt		89	89
2-D	562+50 ~ 563+50	Lt			
TOTAL S			797.25	89	89