
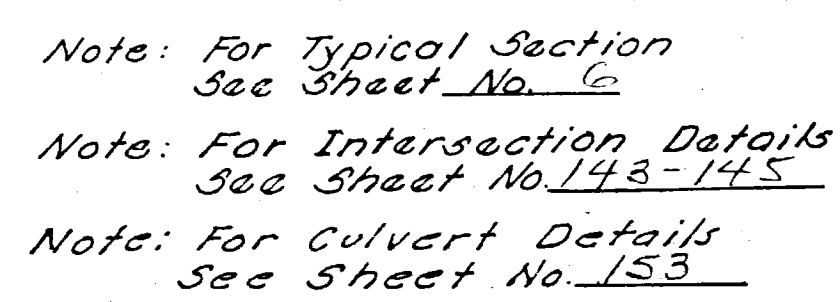


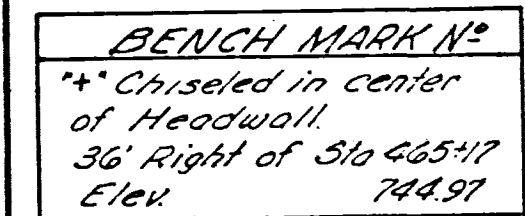

ESTIMATED QUANTITIES																					
REF. NO.	STATION TO STATION	SIDE	202	202	320	202	202	603											604	304	SEE SHEET NO.
			EXISTING STRUCTURE TO BE REMOVED OR LUMP	
1-R	87+97 ~ 89+10	RT																			
2-R	89+90 ~ 90+43	RT																			
3-R	90+95 ~ 91+77	RT																			
4-R	92+53	RT																			
5-R	90+20 ~ 91+08	RT																			
6-R	91+20 ~ 92+47	RT																			
1-D	90+38 ~ 91+30	RT																			
2-D	88+50 ~ 88+80	LT																			
3-D	92+58	LT																			
1-SN	91+20 ~ 92+47	RT																			
7-D	89+98	RT																			
8-R	91+13	RT																			
9-R	91+95	LT																			
1-DN	88+98	RT																			
2-DN	91+13	RT																			
TOTALS			705	Lump	85	248	1	508	72	14	44										

PLAN AND PROFILE STA. 87+00 to STA. 94+00 - 9th STREET