


FED. RD. DIVISION	STATE	PROJECT
2	OHIO	

MUSKINGUM COUNTY
MUS - 60 - 31.70

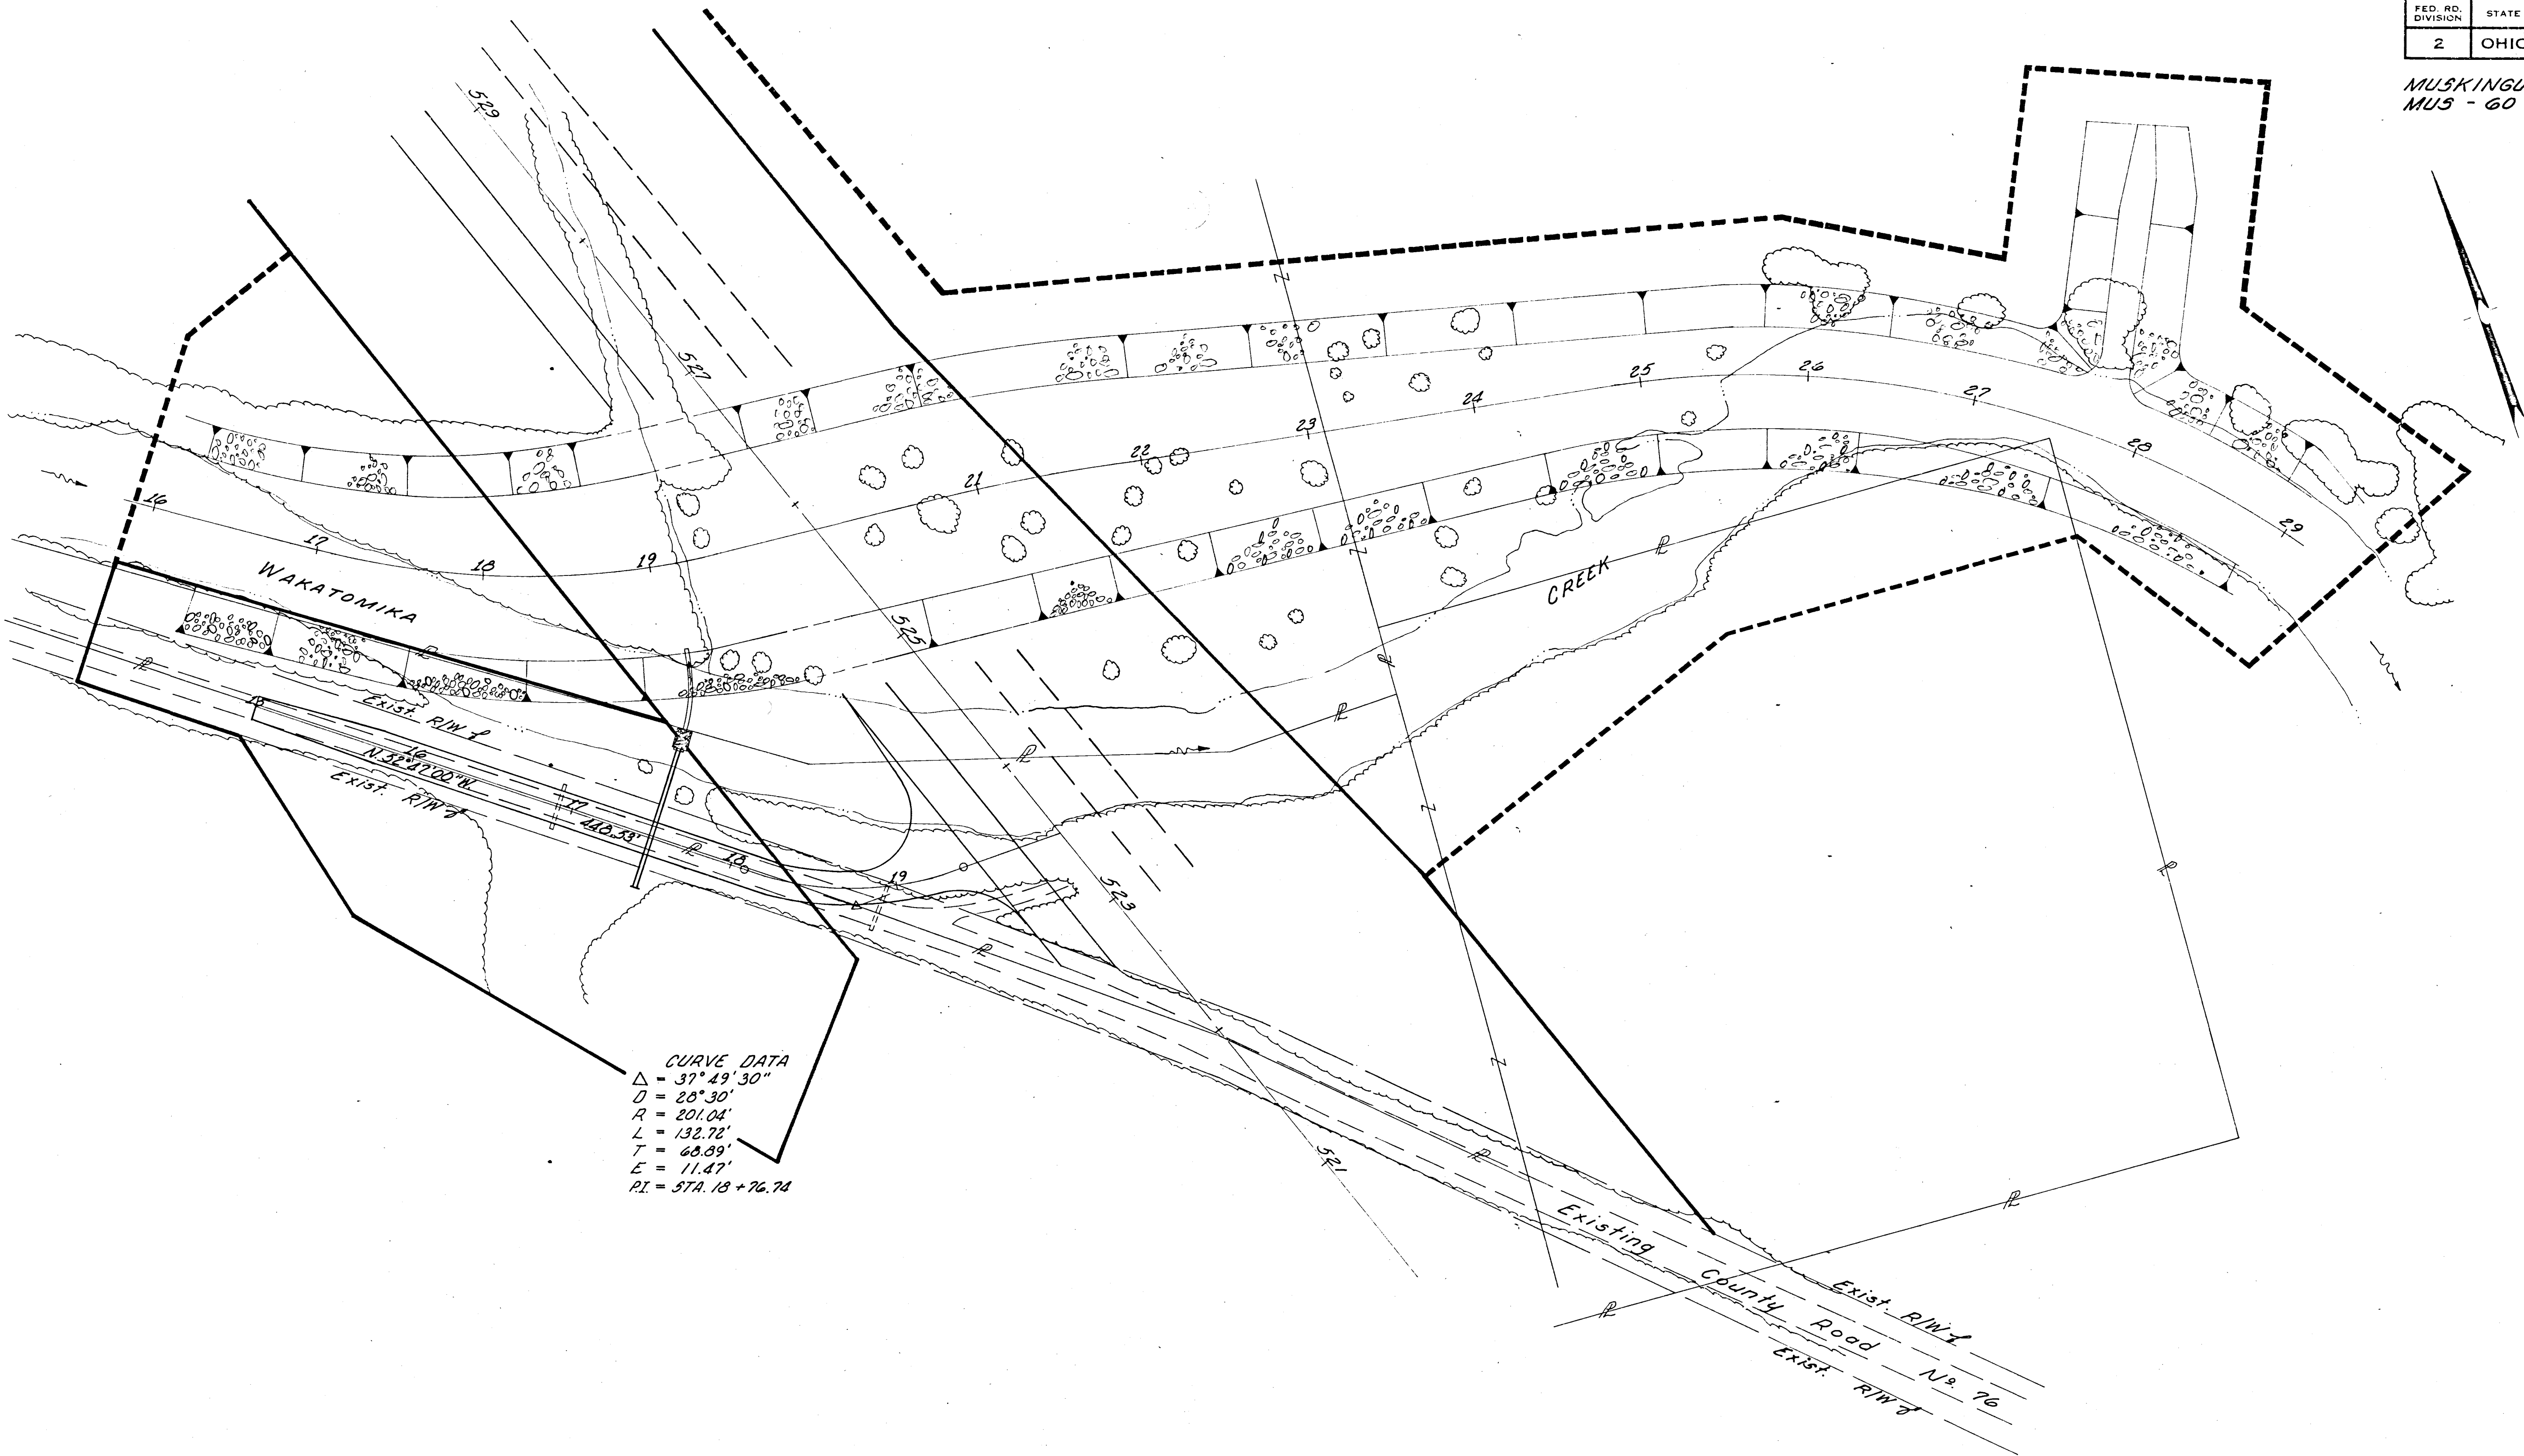

CURVE DATA
Δ = 37°49'30"
D = 28°30'
R = 201.04'
L = 132.72'
T = 68.89'
E = 11.47'
PI = 574.18 + 76.74

REF. N°	STATION TO STATION	SIDE	603 18" L.F.	602 CONCRETE MASONRY CHANN. PROT. C.Y.	601 DUMP ROCK CHANN. PROT. C.Y.	602 EX. STRUCT. REMOVED LUMP
1-D	17 + 50	LT.	74	0.6	1667	
2-D	16 + 30 - 29 + 00 CHANN. LT.				1667	
3-D	16 + 30 - 29 + 00 CHANN. RT.					
TOTALS			74	0.6	3334	

COMPLETION DATE		DESCRIPTION
REV.	DATE	