


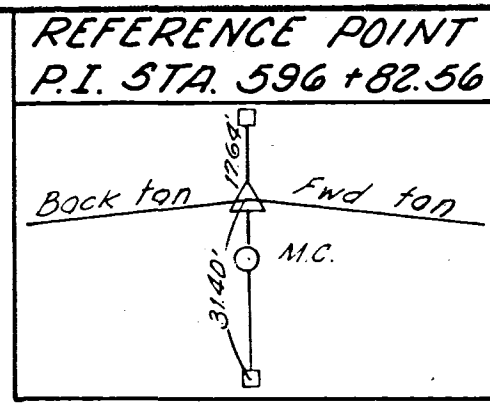


GLENN CRAWFORD
23.09 Ac.

DWIGHT V. PRIODE
D.B. 506 P. 57
TOTAL 5.00 Ac.


MUSKINGUM COUNTY
MUS - 60 - 31.70

FED. RD. DIVISION	STATE	PROJECT
2	OHIO	

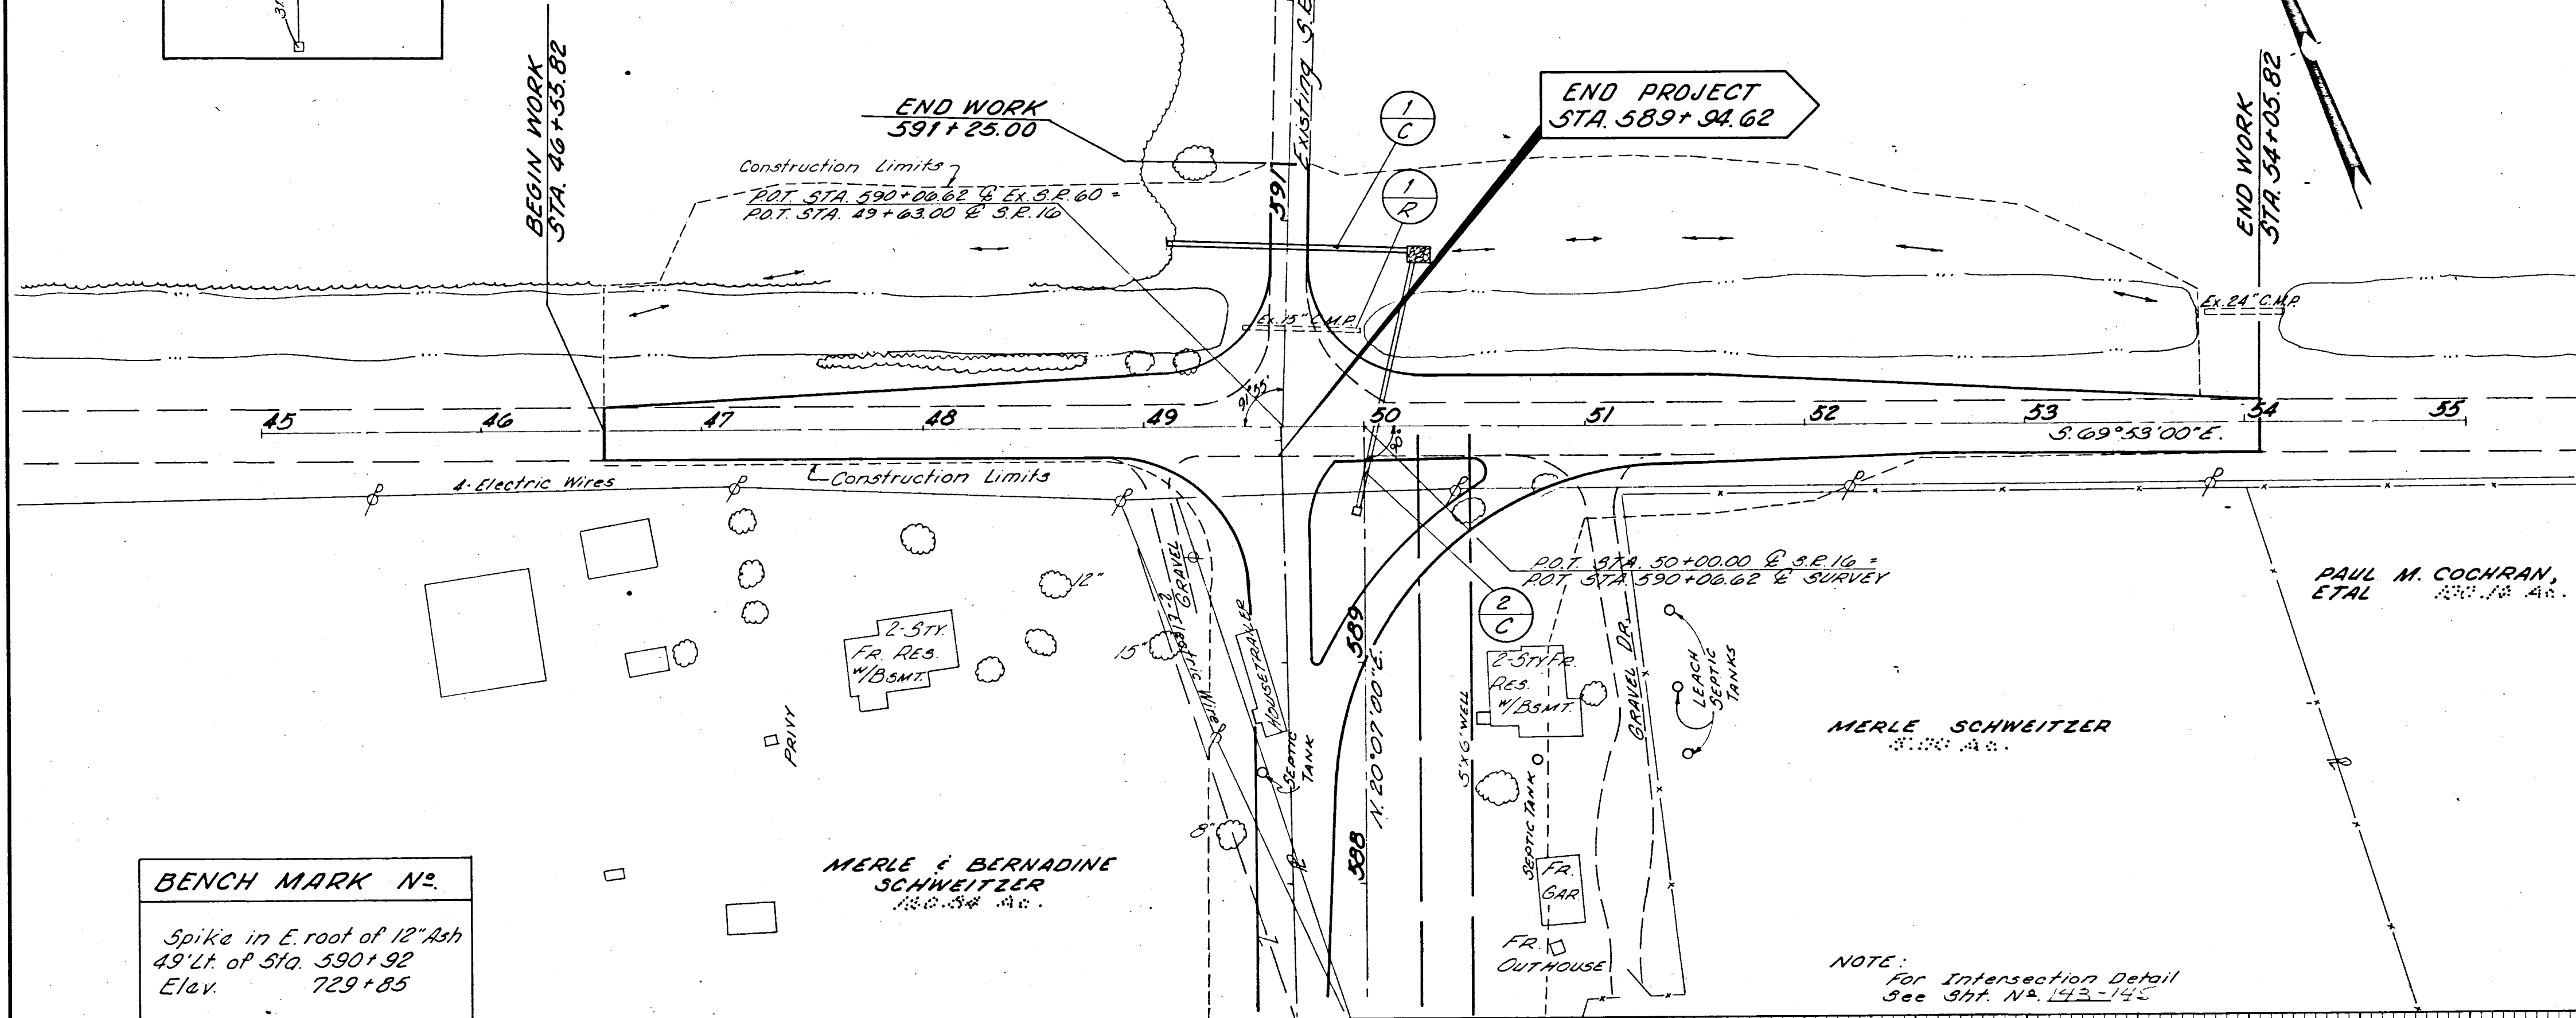

BENCH MARK No.
Spike in E. root of 12" Ash
49' Lt. of Sta. 590+92
Elev. 729+85

Excavation 4395 cy
Embankment 5755 cy
Seeding 6632 cy

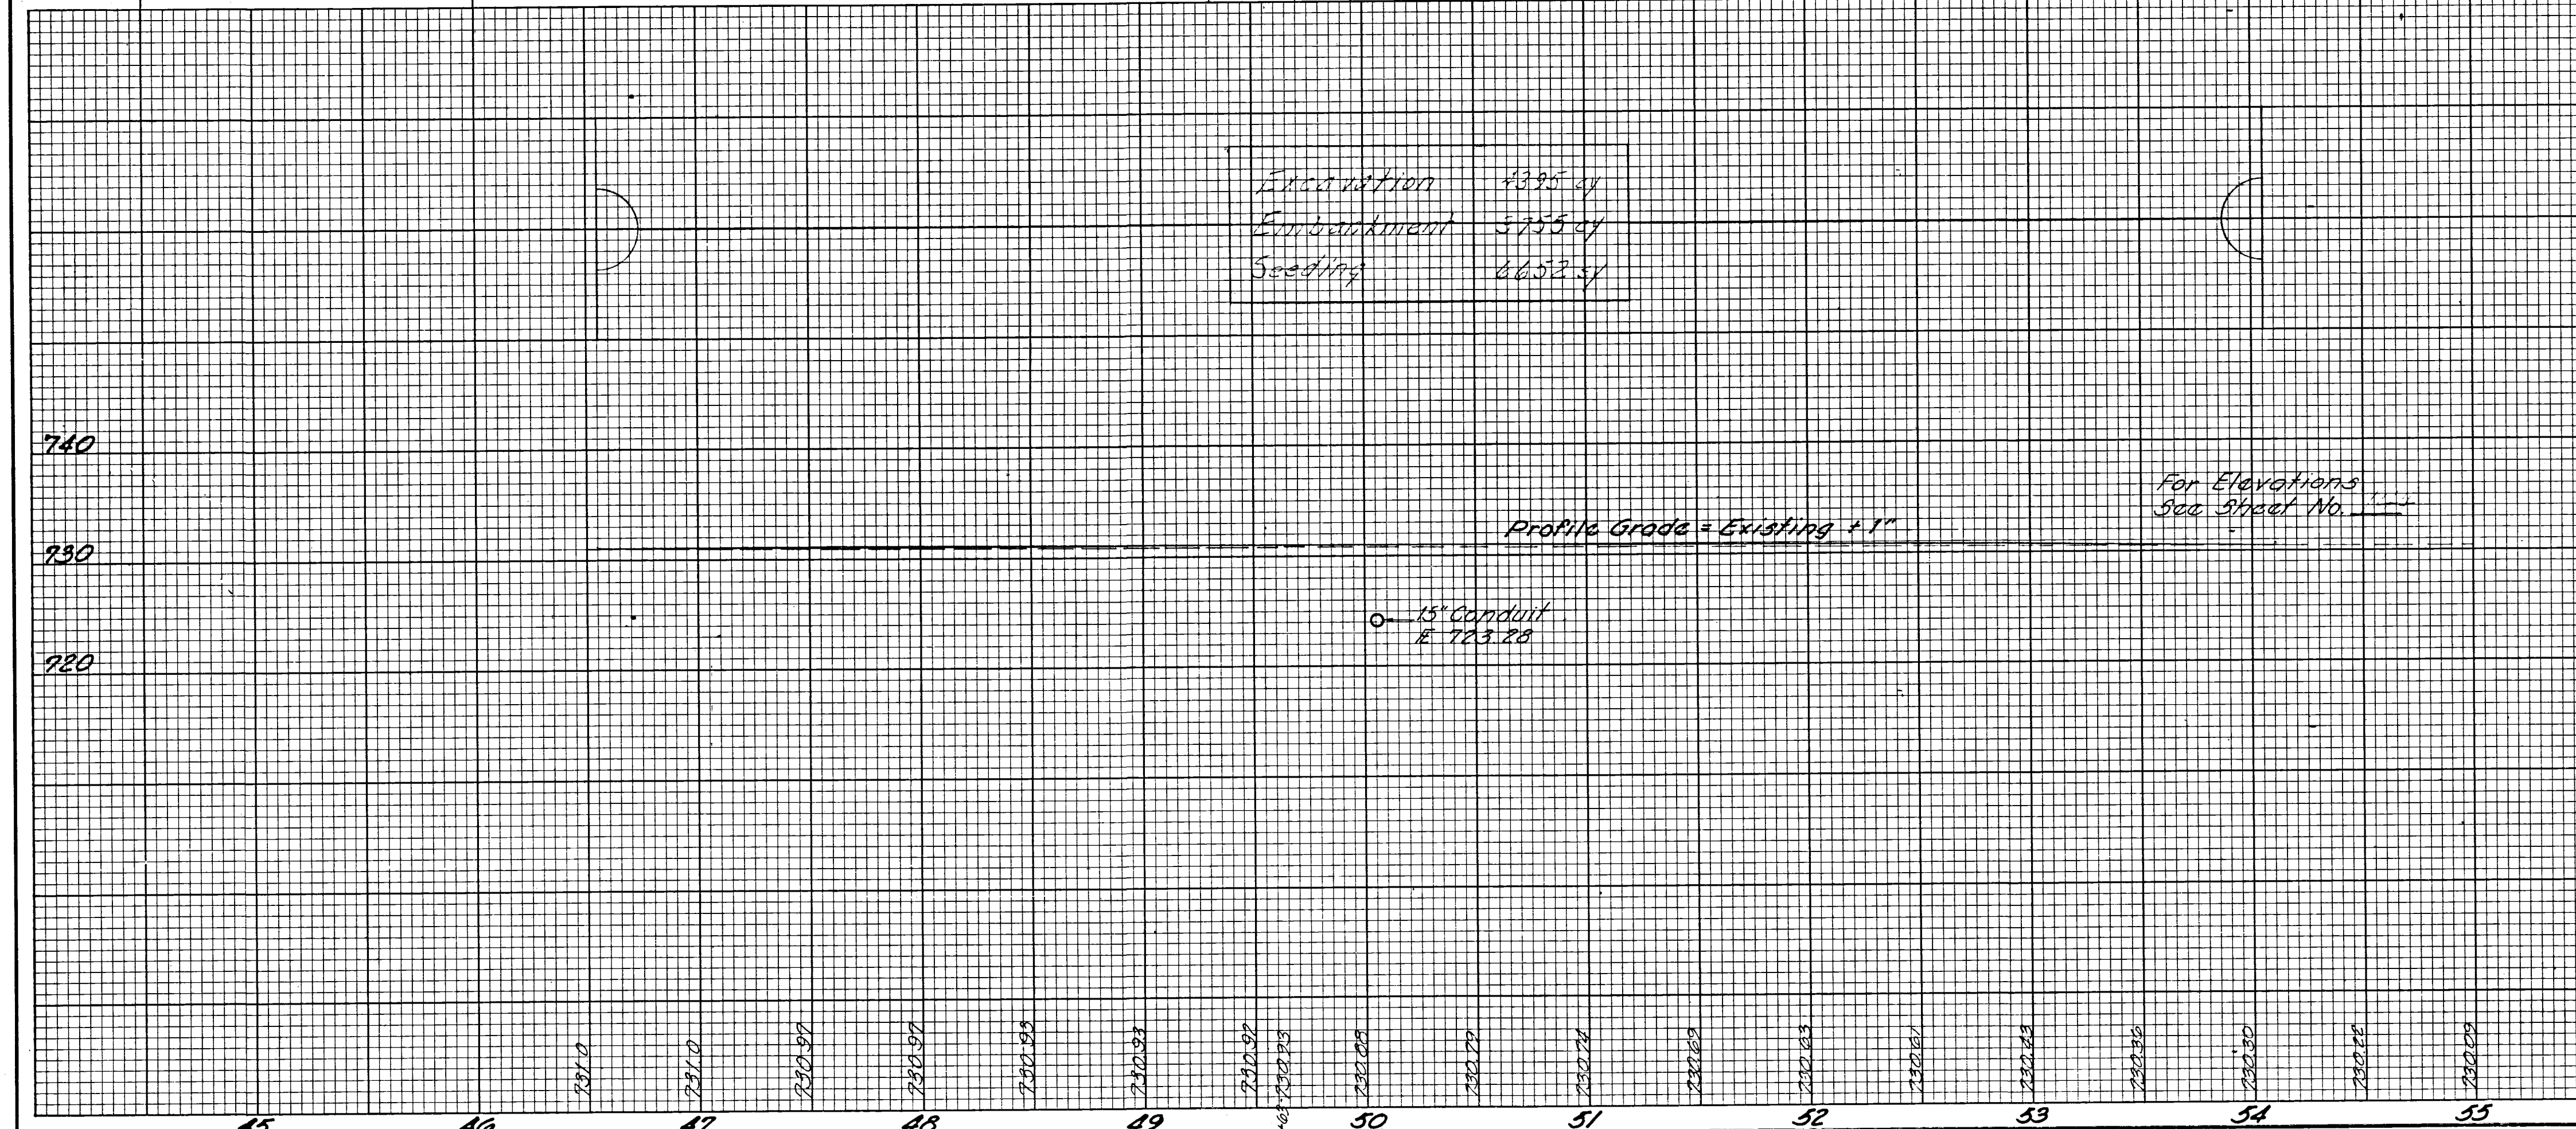

ESTIMATED QUANTITIES

REF. NO.	STATION TO STATION	SIDE	20' PIPE REMOVAL UNDER L.F.
I-R	590+52 - 591+60	E	32
I-C	590+86.50	E	
P-C	50+05.67	E	

PLAN AND PROFILE STA. 45+00 to STA. 55+00 S.R. 10

TOTALS