



FED. RD. DIVISION	STATE	PROJECT
2	OHIO	

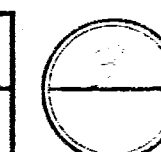

MUSKINGUM COUNTY
MUS - 60 - 31.70

E. SURVEY CURVE DATA
 P.I. STA. 572+62.71
 $\Delta = 32^{\circ}33'00''$ RT.
 $D = 1^{\circ}28'00''$
 $R = 3906.53'$
 $T = 1140.50'$
 $L = 2219.32'$
 $E = 163.08'$

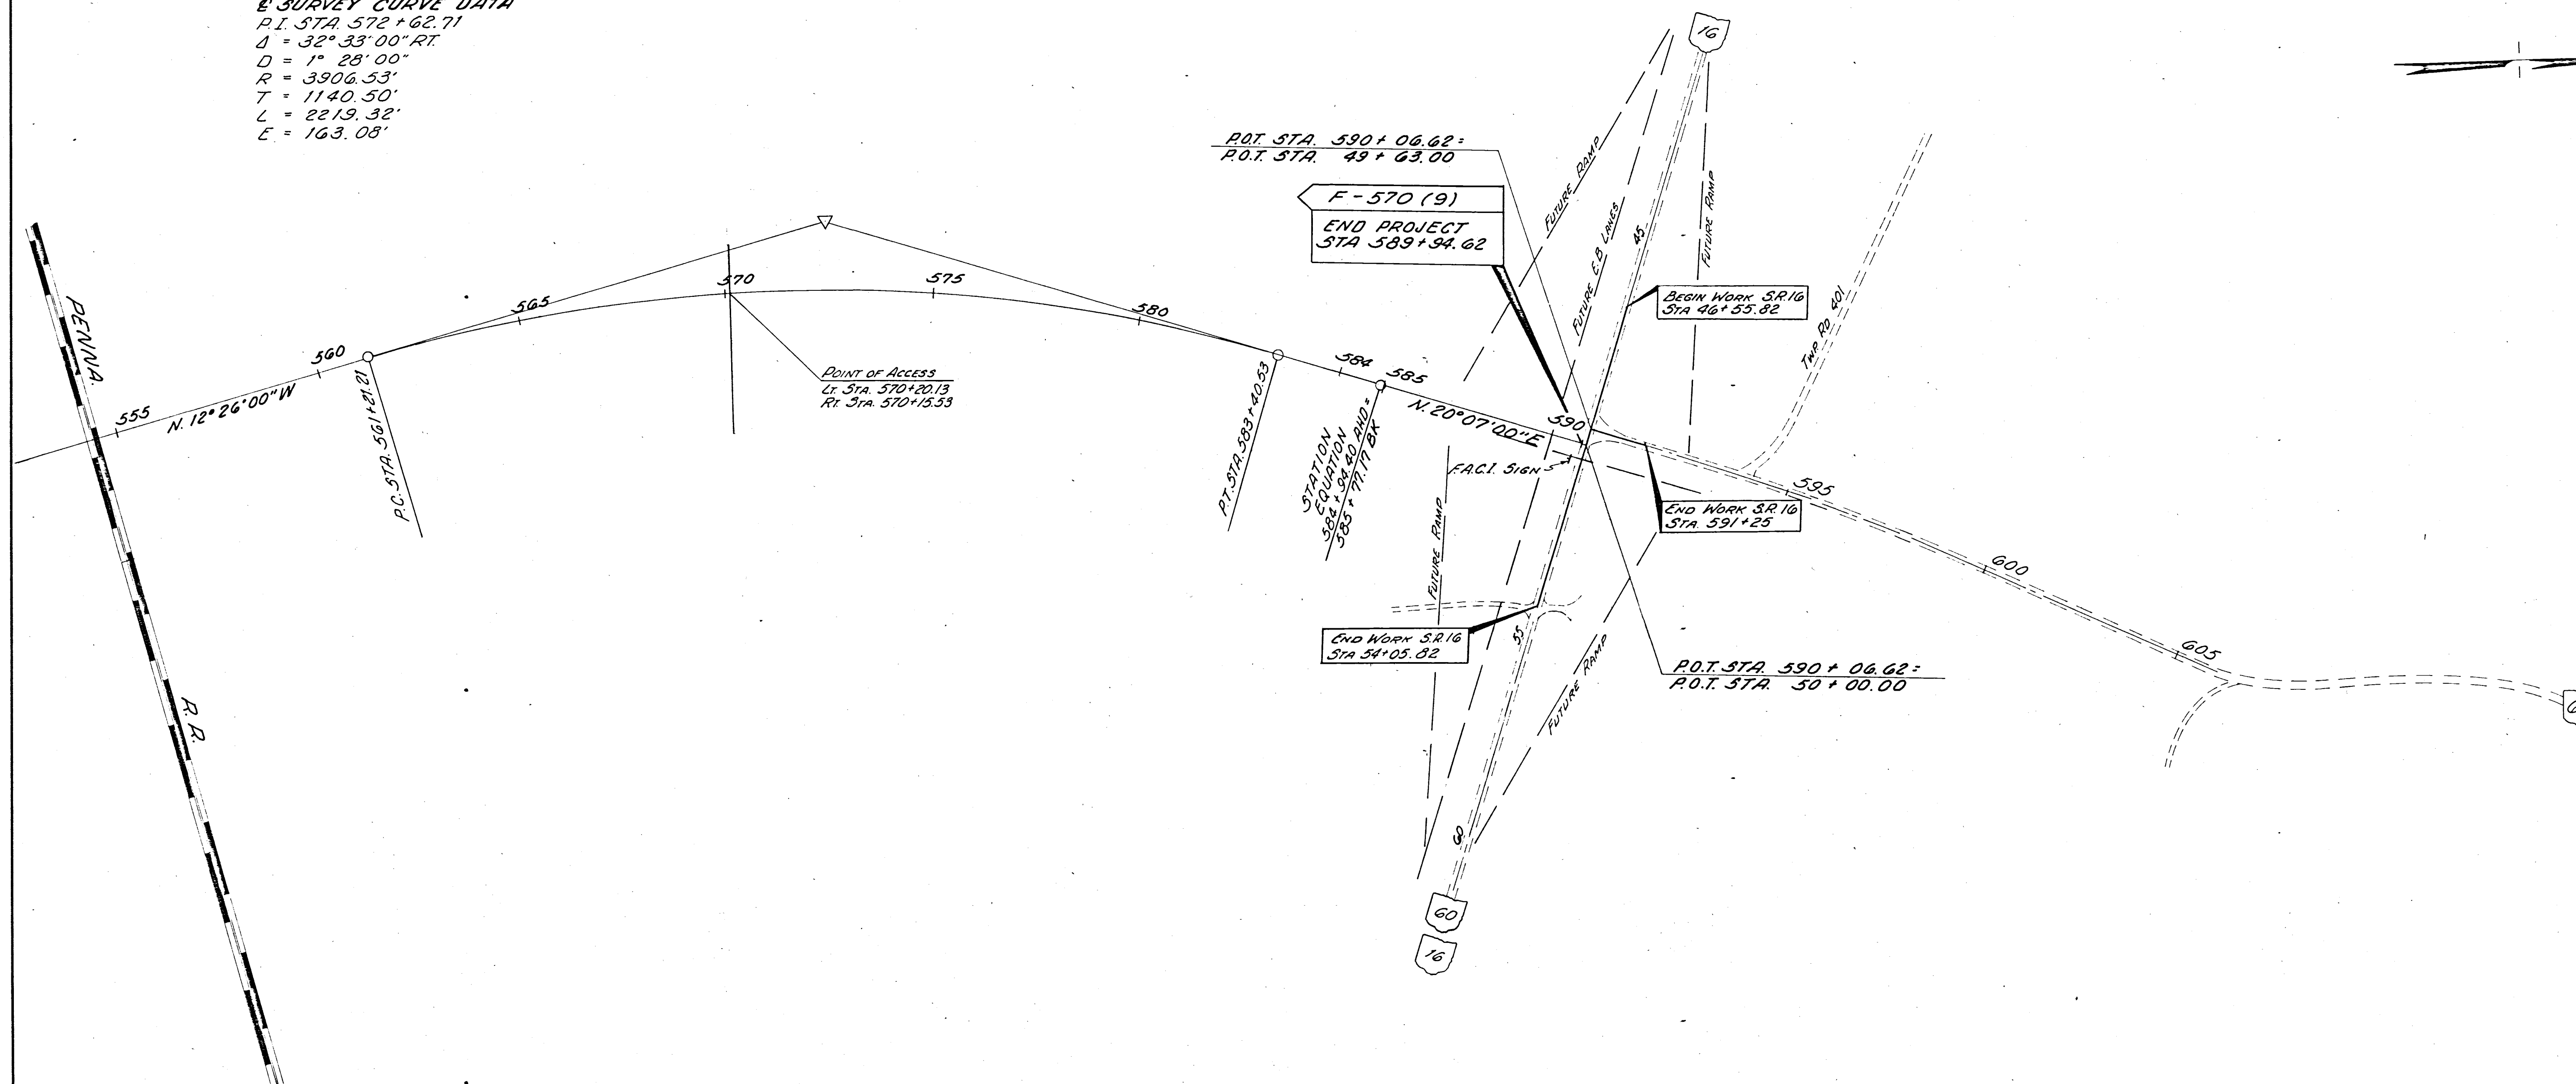

0 50 200 400
GRAPHIC SCALE