


SH. N. 345 SEC. 1 R. 2 (P. 2)  
MUSKINGUM COUNTY

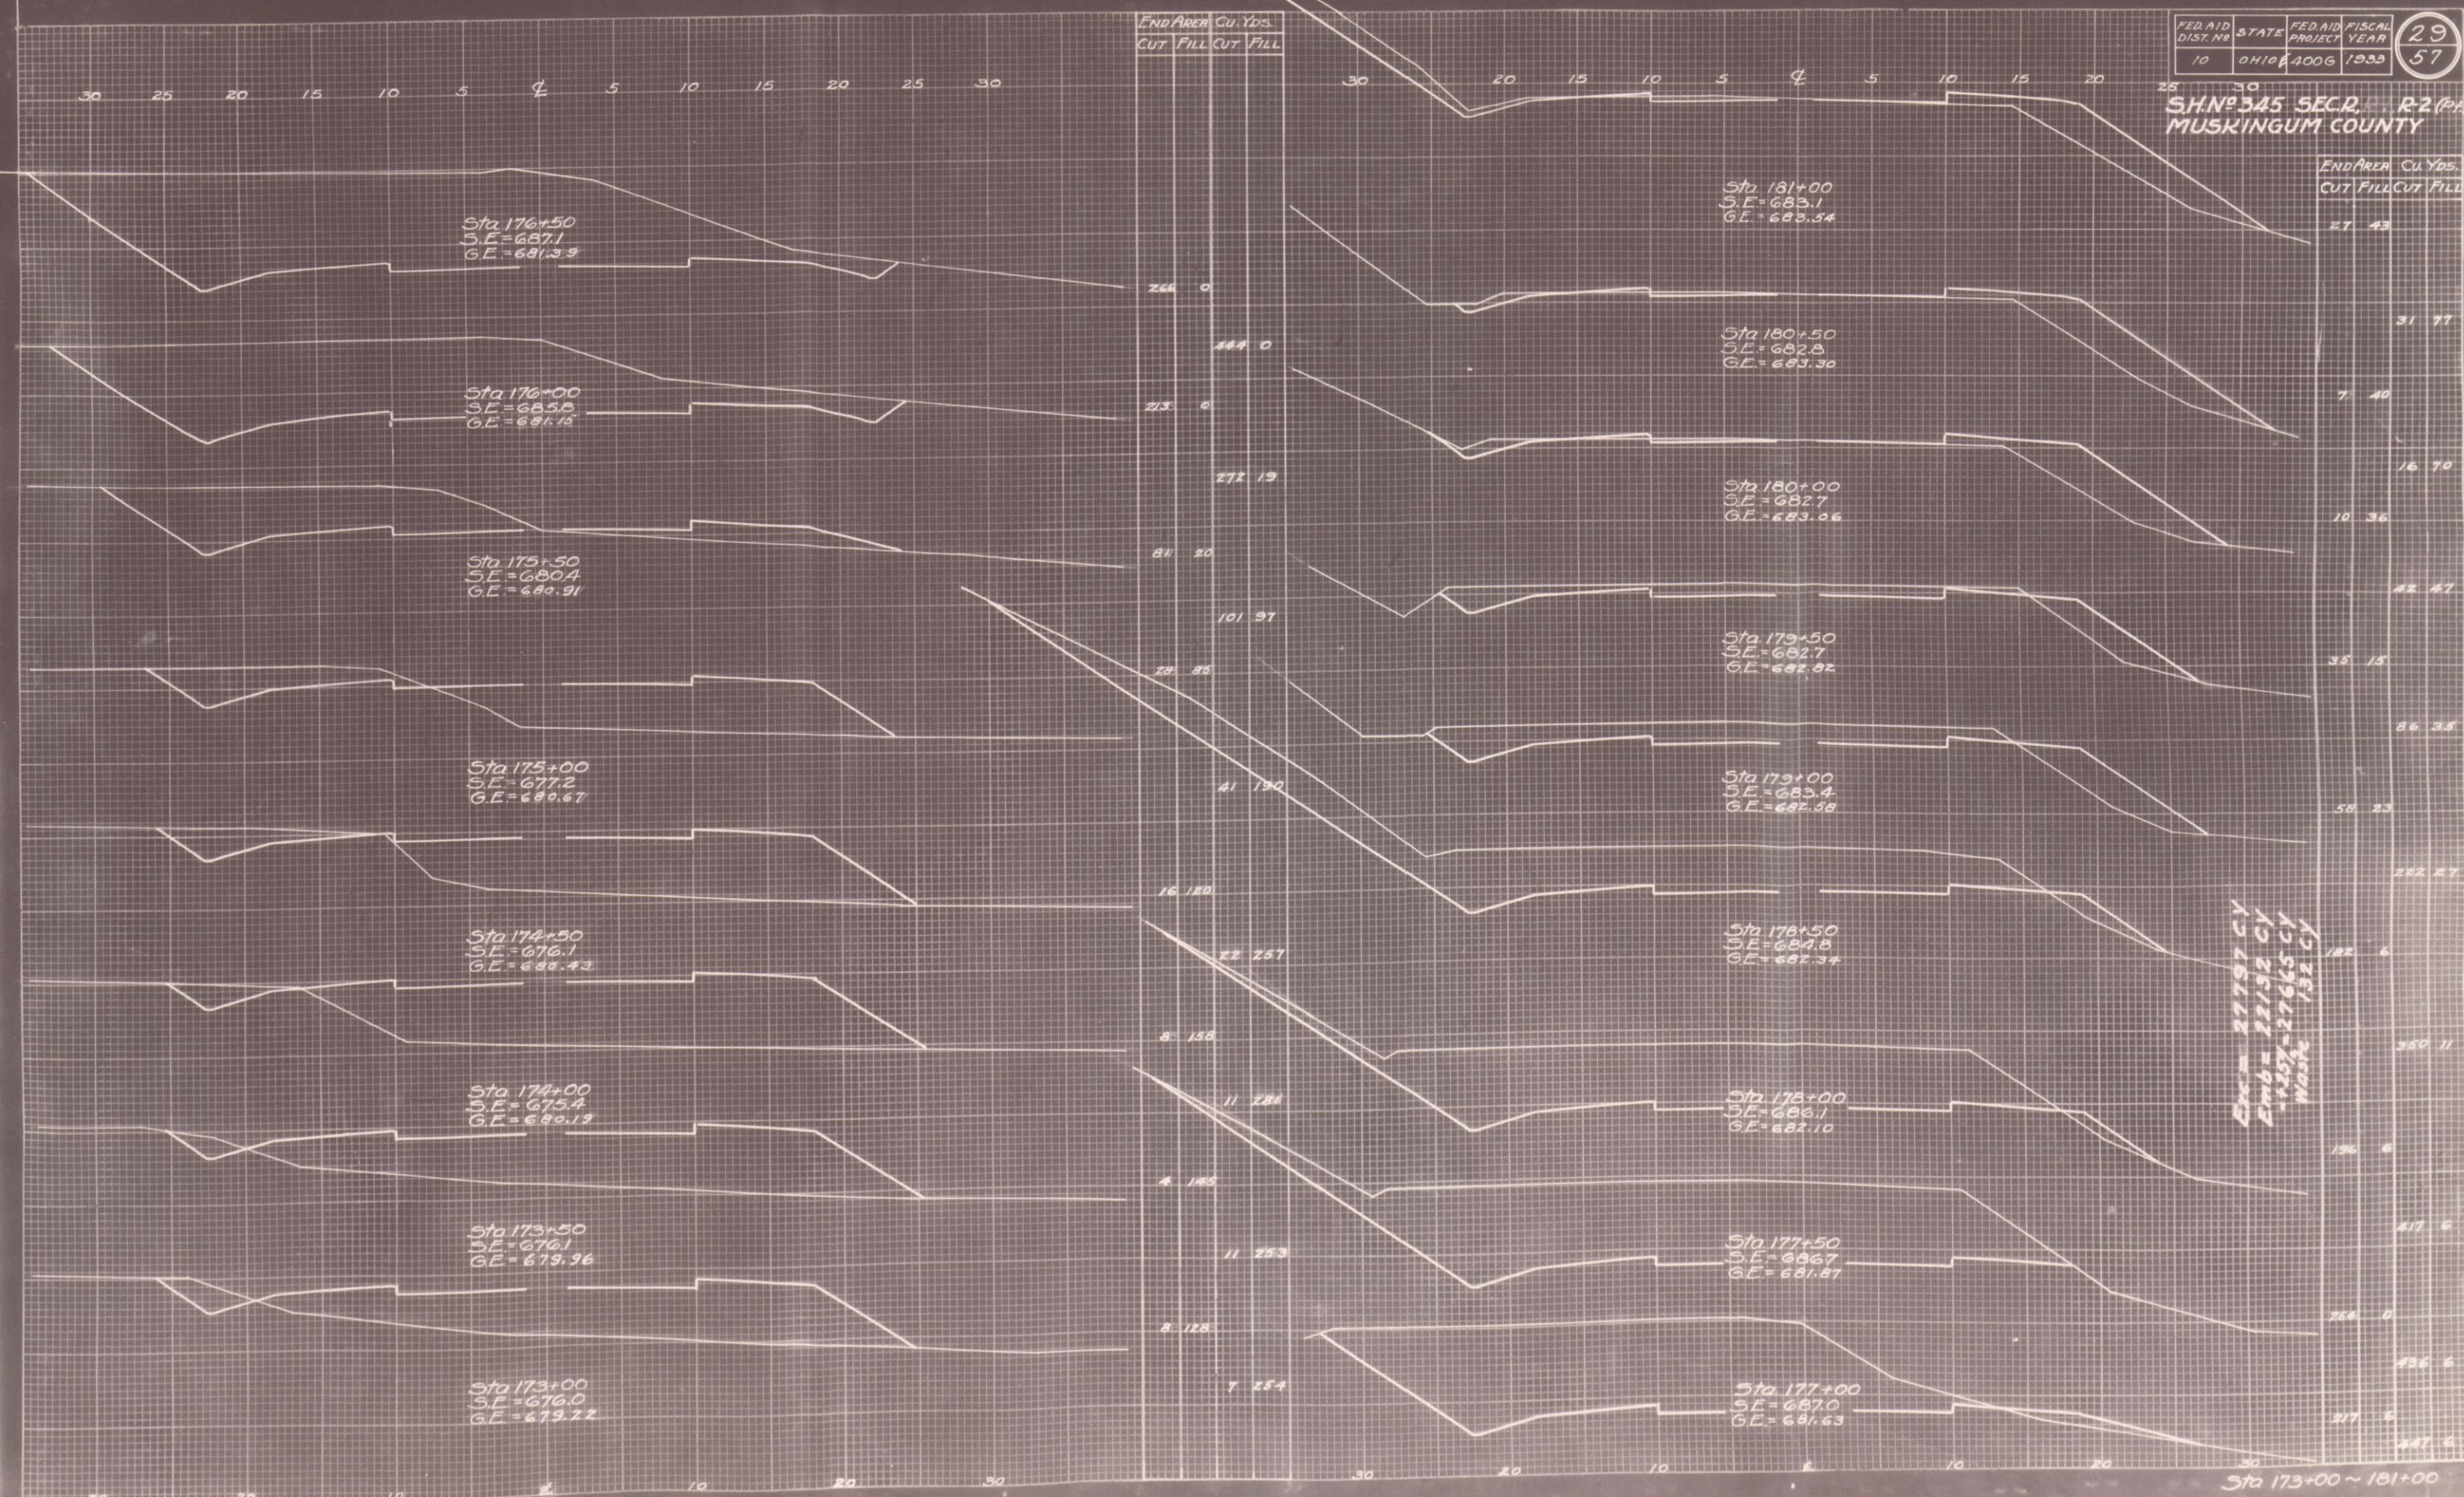

Cut = 27797 CY  
Fill = 22132 CY  
Total = 49929 CY

Sta 173+00 ~ 181+00