



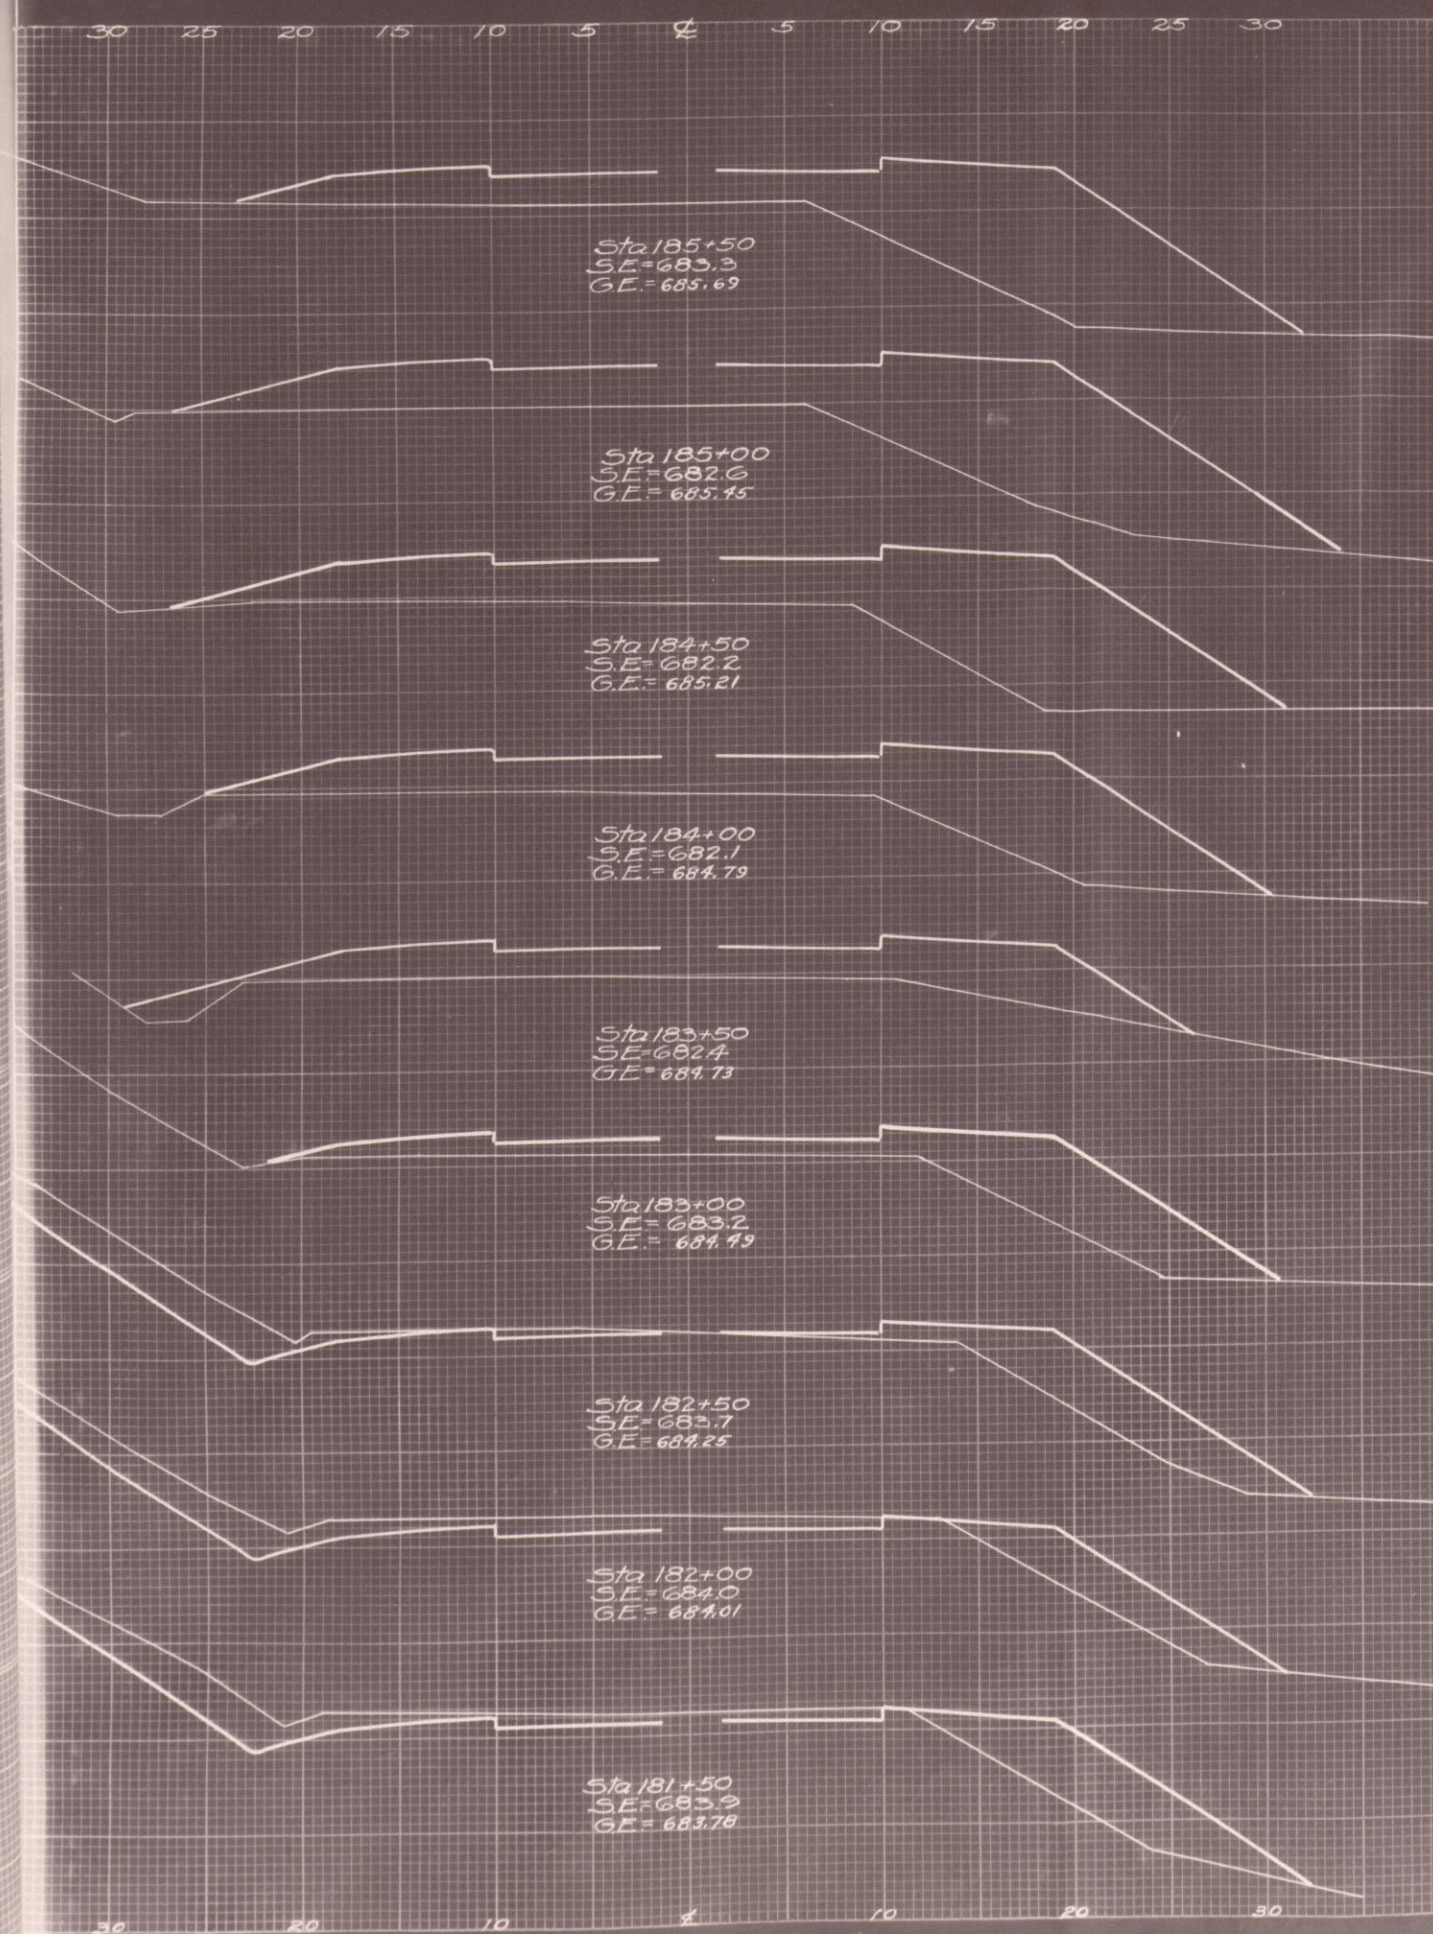

END AREA	CUT	FILL	CUT	FILL
0	162			
0	333			
0	198			
0	352			
0	182			
0	304			
0	146			
0	229			
0	96			
0	174			
0	92			
42	134			
45	53			
69	79			
51	32			
34	78			
50	52			
71	88			

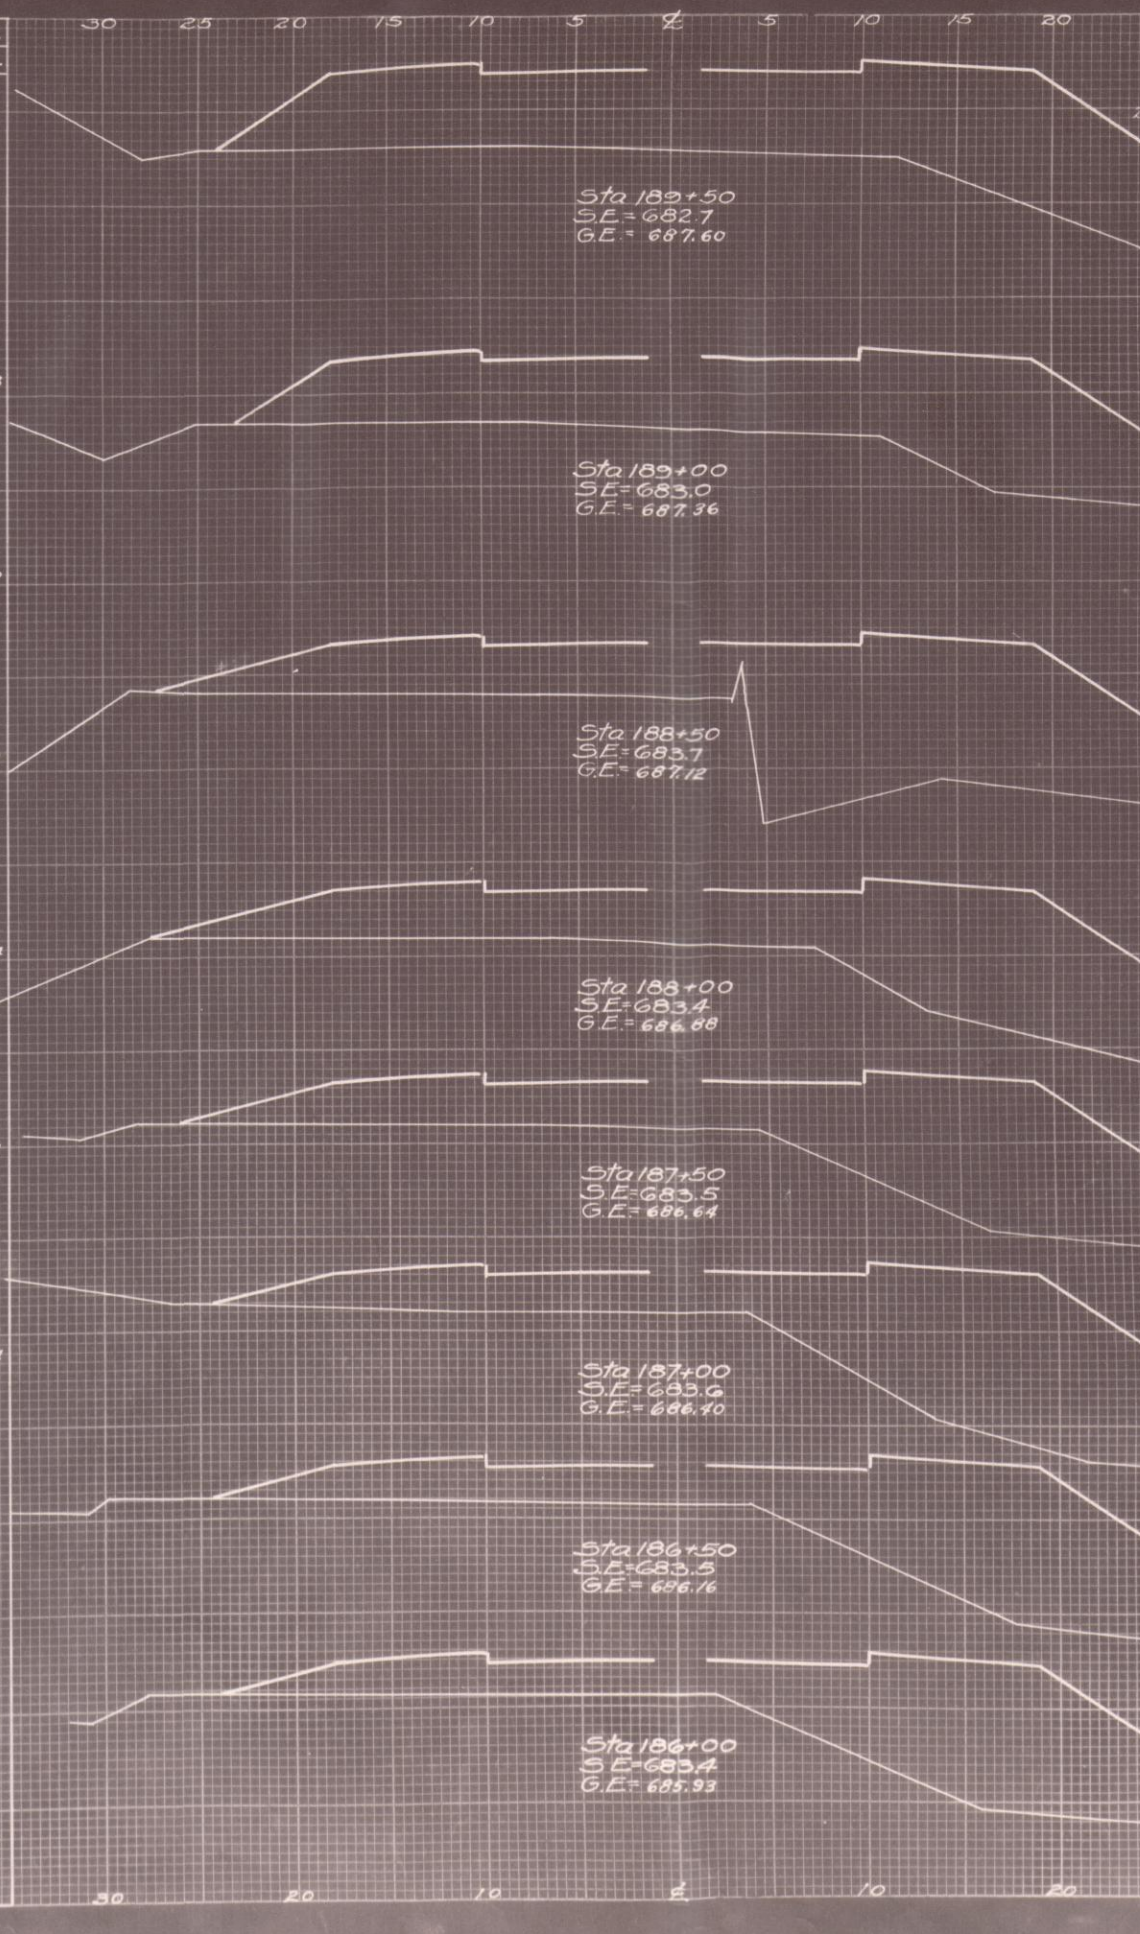

END AREA	CUT	FILL	CUT	FILL
0	254			
0	493			
0	214			
0	485			
0	256			
0	438			
0	217			
0	397			
0	212			
0	415			
0	236			
0	468			
0	285			
0	367			
0	191			
0	327			

S.H. No. 345 SEC. R-2 (P)
 MUSKINGUM COUNTY

FED. AID DIST. NO.	STATE	FED. AID PROJECT	FISCAL YEAR
10	OHIO	400 G	1933

30
 57

Sta 181+50 ~ 189+50