


**S. H. No 345-SEC. R-R2(Pt.)  
MUSKINGUM COUNTY**

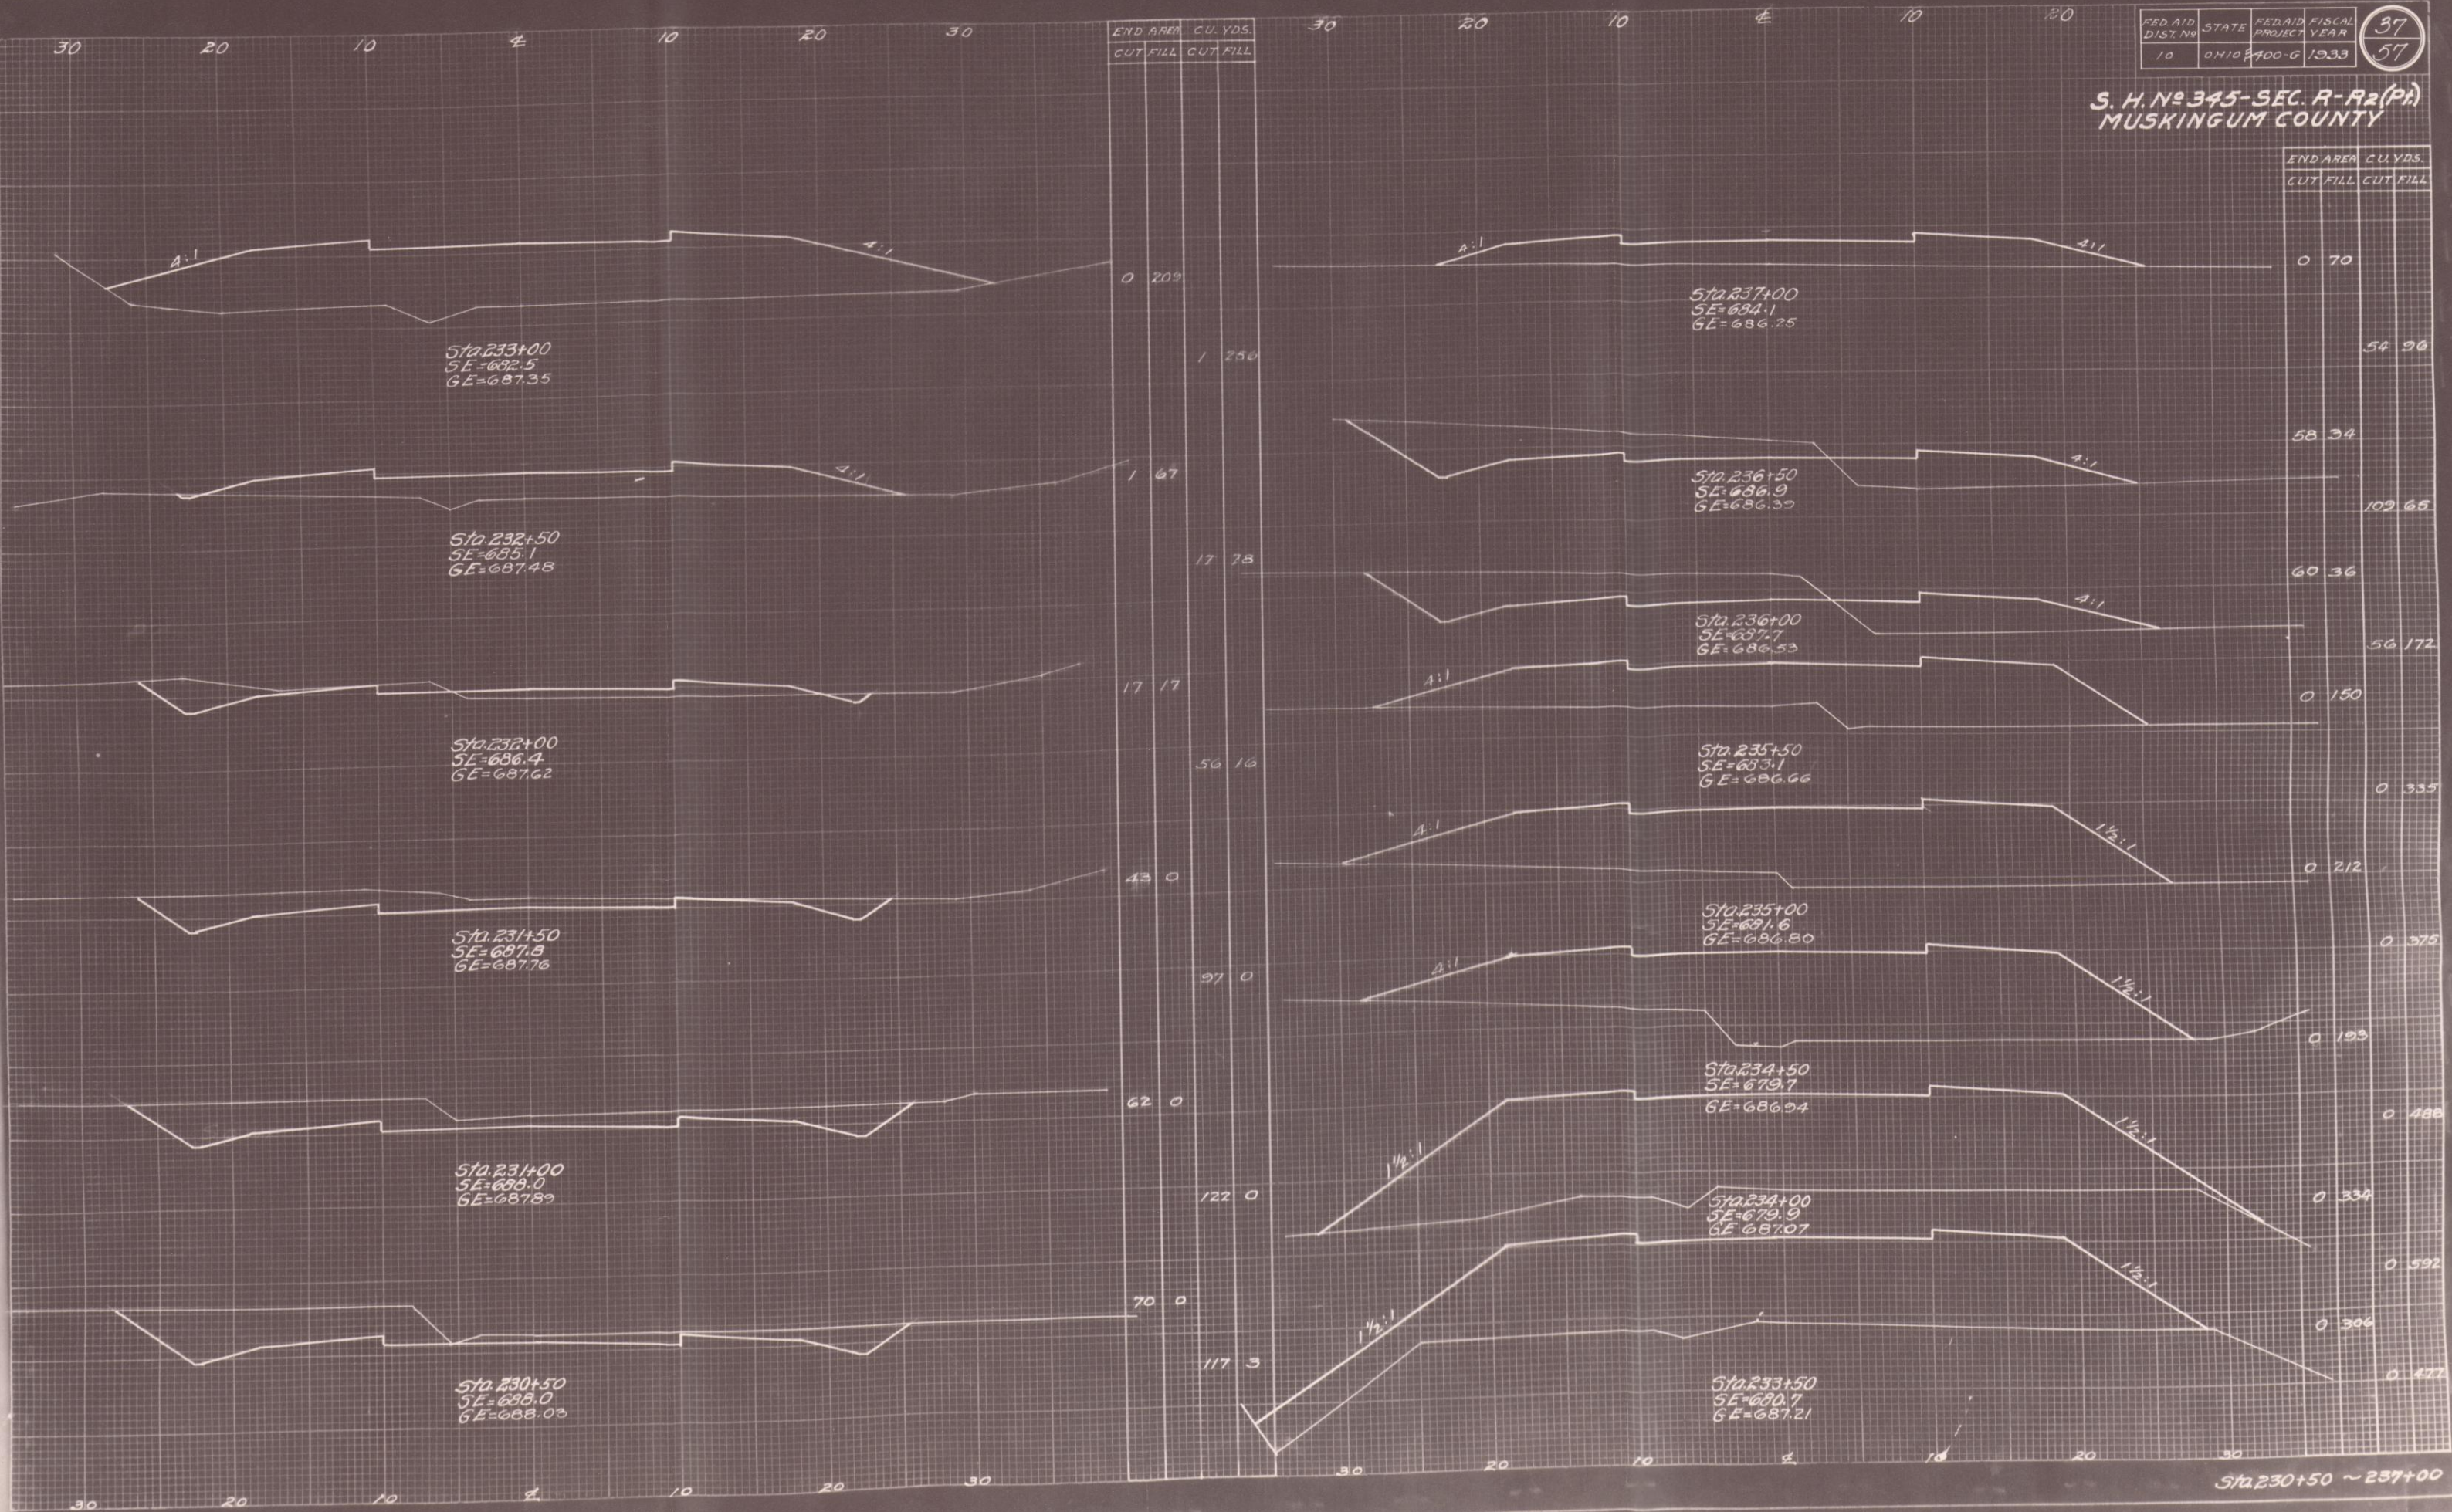

Sta 230+50 ~ 237+00