


30 20 10 4 10 20 30

END AREA CU. YDS.
CUT FILL CUT FILL


30 20 10 4 10 20

FED. AID DIST. NO. 10 STATE OHIO PROJECT YEAR 1933
38
57

S. H. No. 345-SEC. R-R2 (PA)
MUSKINGUM COUNTY

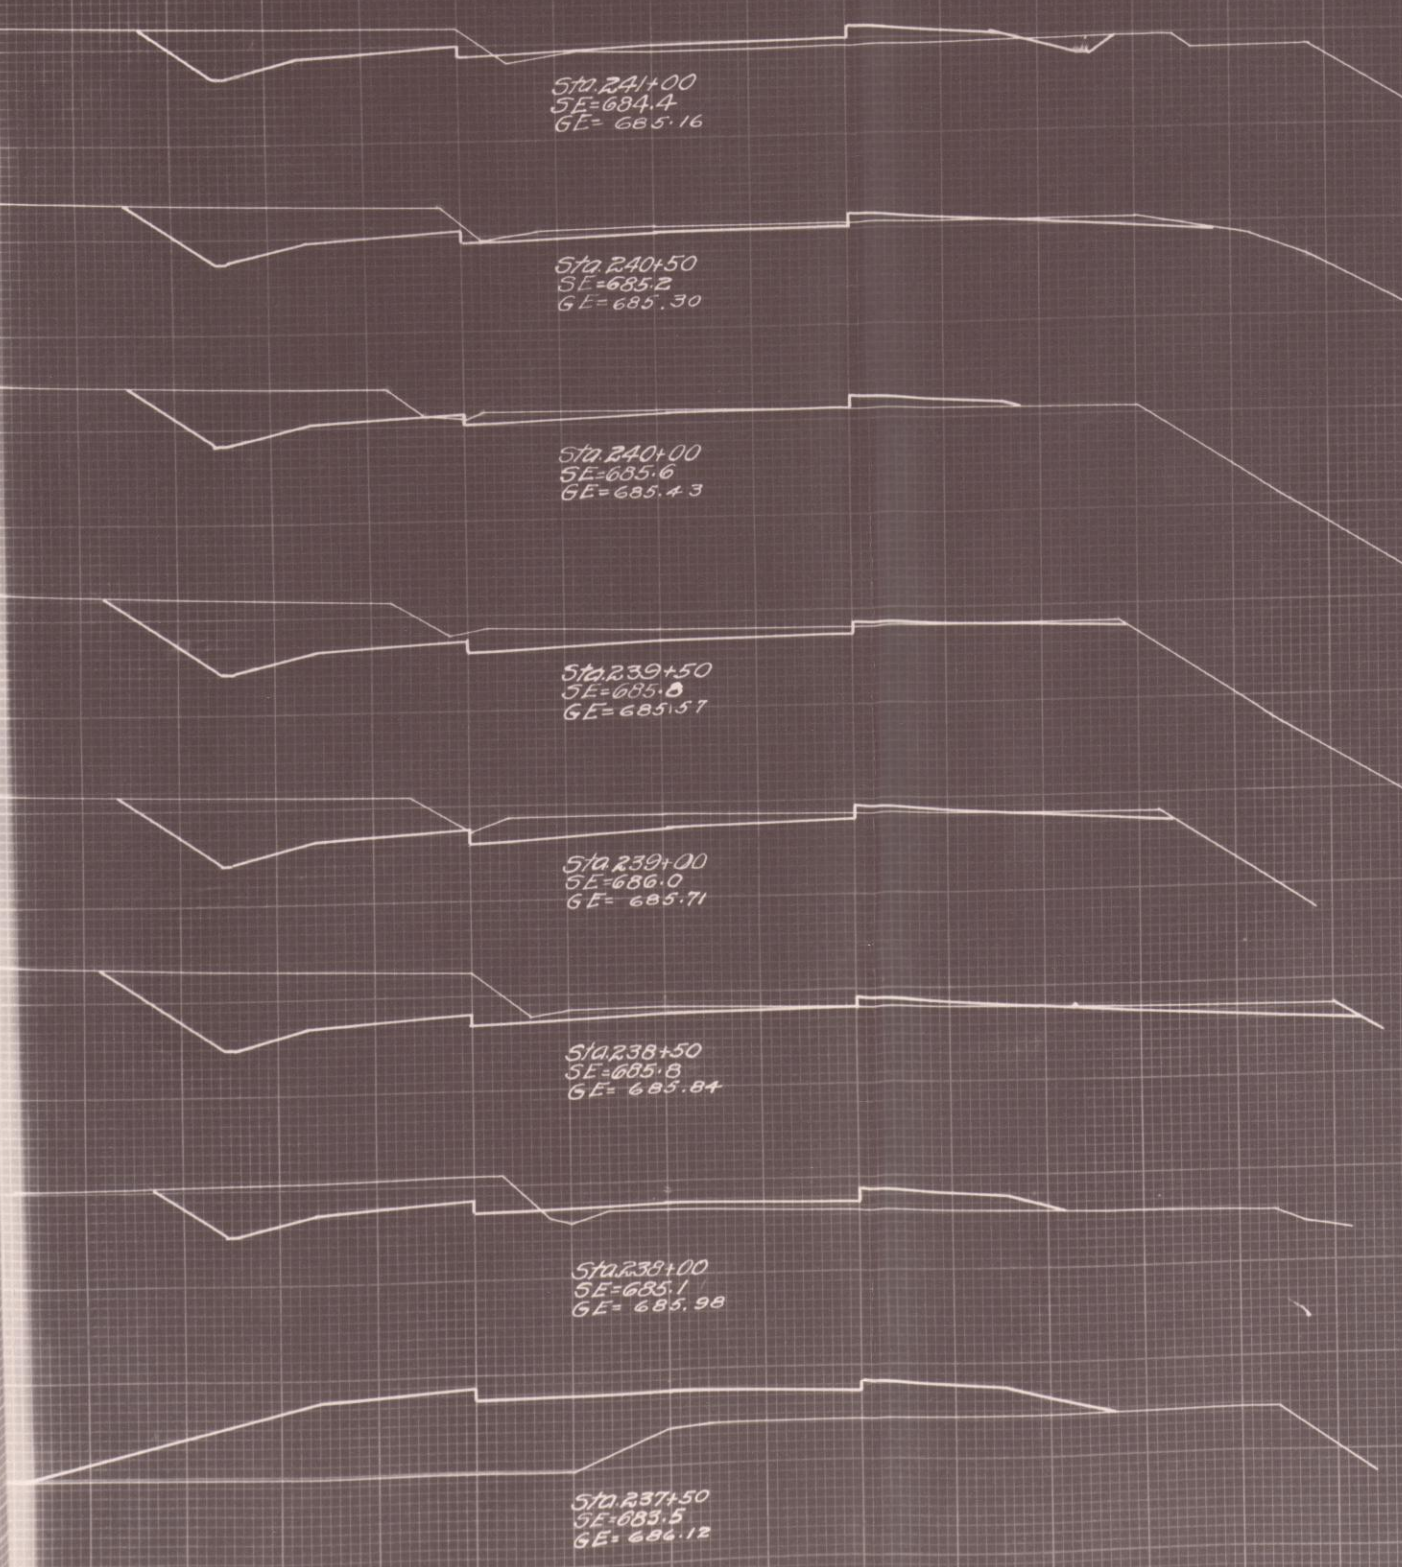

END AREA	CU. YDS.
CUT	FILL
31	10
73	10
48	1
77	3
35	3
83	4
55	1
102	2
55	1
109	3
63	2
90	20
34	20
31	143
0	134
0	189

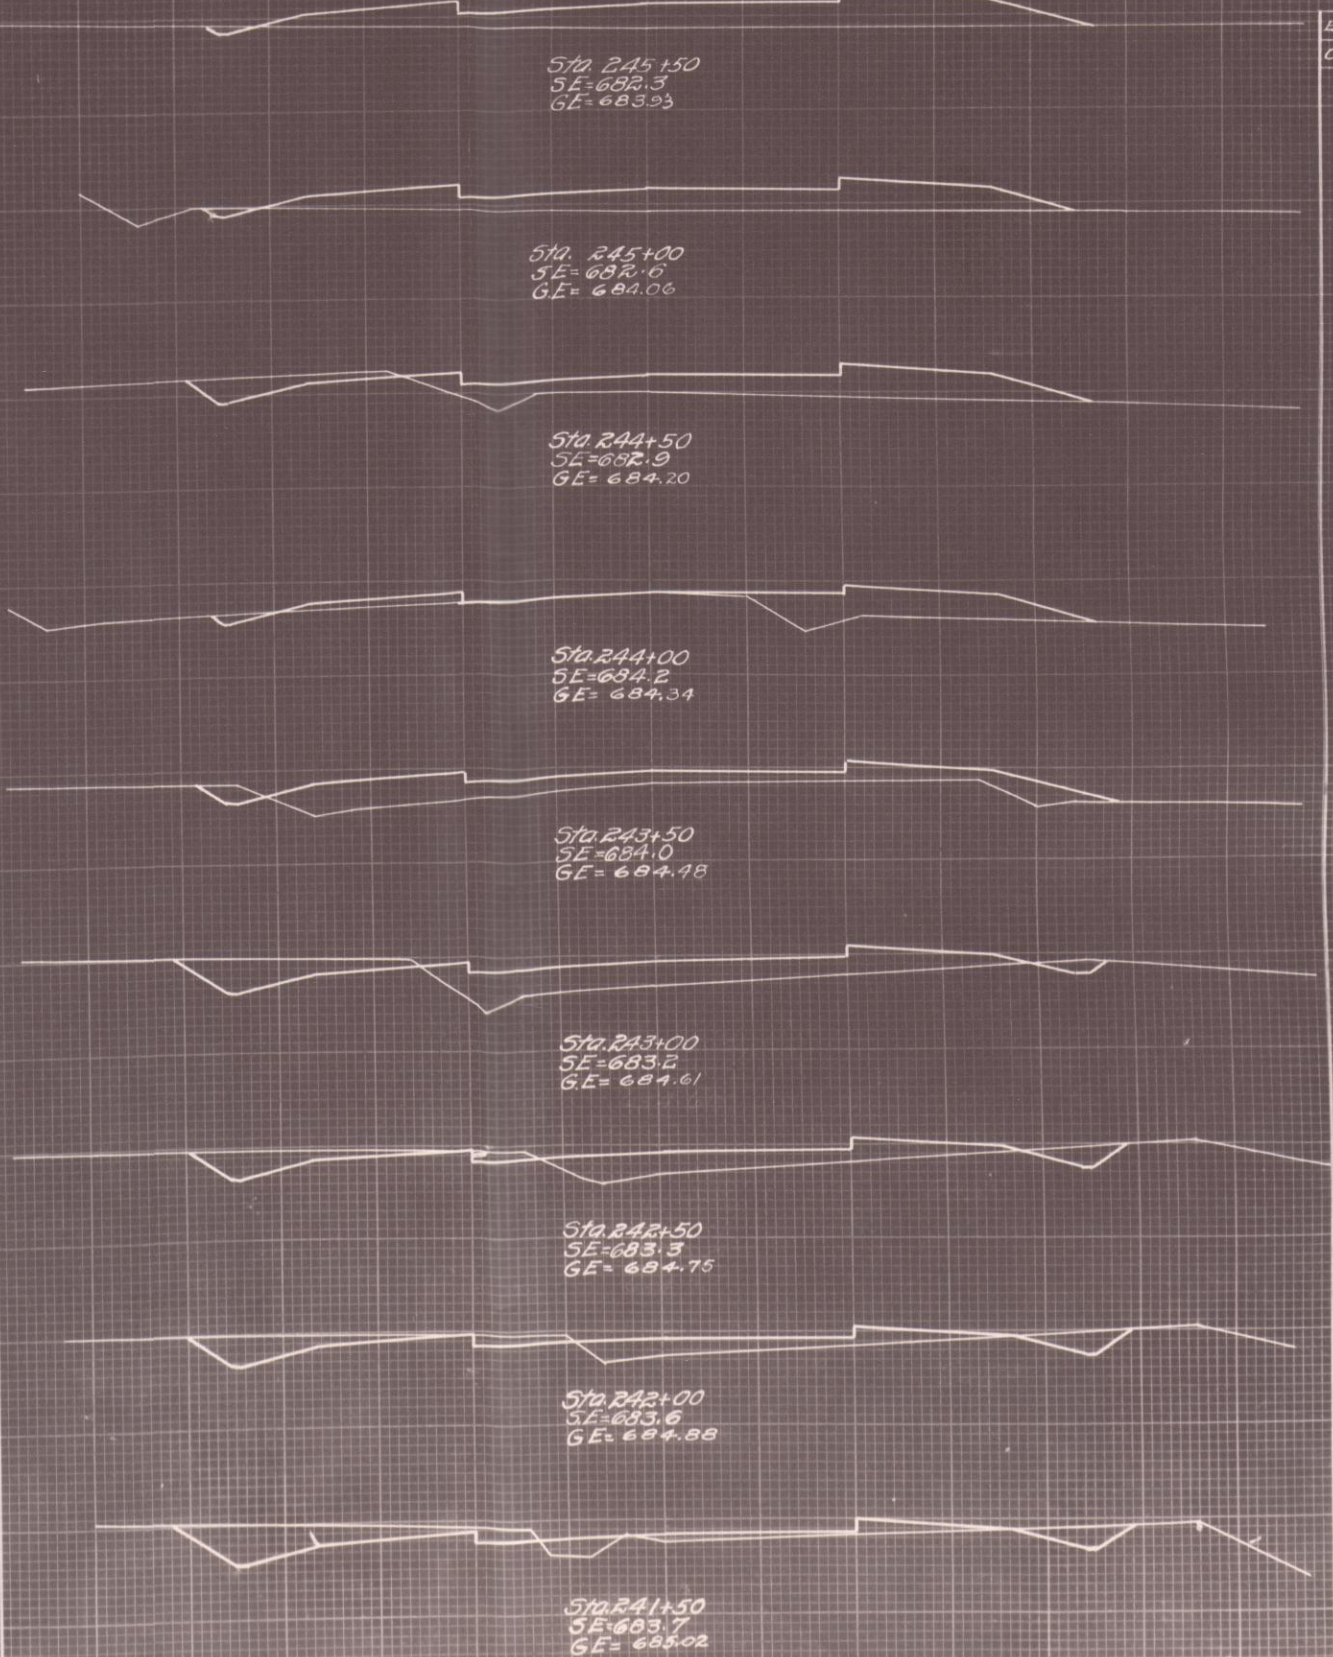

END AREA	CU. YDS.
CUT	FILL
1	45
3	77
2	38
9	74
8	42
15	61
8	24
10	44
3	24
19	53
17	33
21	50
6	28
24	43
20	18
39	28
22	12
49	20

Sta. 237+50 ~ 245+50