

STATE OF OHIO  
DEPARTMENT OF TRANSPORTATION  
MUS - C.R. 604  
WAYNE TOWNSHIP  
WASHINGTON TOWNSHIP  
MUSKINGUM COUNTY

FED RD DIVISION	STATE	PROJECT
5	OHIO	MUS-604

1  
11

DESIGN DESIGNATION

CURRENT A.D.T. (1992) = 4800  
DESIGN YEAR A.D.T. (2002) = 5520  
D.H.V. = 1100  
D = 50%  
T = 5%  
DESIGN SPEED = 45MPH  
LEGAL SPEED = 45MPH  
FUNCTIONAL CLASSIFICATION = URBAN ARTERIAL  
DESIGN EXCEPTION NONE

MUS CR-604 - 0.00

CONVENTIONAL SIGNS

County Line \_\_\_\_\_  
Township Line \_\_\_\_\_  
Section Line \_\_\_\_\_  
Corporation Line \_\_\_\_\_  
Fence line(existing) - - - - - (proposed) - - - - -  
Center Line \_\_\_\_\_  
Trees @, Stumps / (to be removed) X  
Utility Poles: Telephone , Power , Light  
Limited Access(only) \_\_\_\_\_ LA \_\_\_\_\_  
Right of Way(only) \_\_\_\_\_ RW \_\_\_\_\_  
Limited Access & Right of Way \_\_\_\_\_ LA&RW \_\_\_\_\_  
Existing Right of Way \_\_\_\_\_  
Property Line \_\_\_\_\_ (in existing fence) - - - - -  
Railroad \_\_\_\_\_  
Guardrail(existing) \_\_\_\_\_ (proposed) \_\_\_\_\_  
Detour = = = = =


INDEX OF SHEETS

TITLE SHEET	1
SCHEMATIC PLAN	2
GENERAL NOTES	3
CENTER LINE SUB-SUMMARY	4
EDGE LINE SUB-SUMMARY	5
PAVEMENT MARKING SUB-SUMMARY	6
EXTRA AREA AND DEDUCTIONS	7
PLAN AND PAVEMENT DATA	8
SHOULDER TREATMENT	9
GUARDRAIL	10
GENERAL SUMMARY	11

LINE DATA

BEGIN PROJECT STA. 132+30.0  
END PROJECT STA. 164+73.6  
LENGTH OF PROJECT 3,243.6 L.F. OR 0.61 MILES  
BEGIN WORK STA. 132+70.2  
END WORK STA. 164+73.6  
LENGTH OF WORK 3,203.4 L.F. OR 0.61 MILES

UNDERGROUND UTILITIES  
2 WORKING DAYS  
BEFORE YOU DIG  
CALL 1-800-362-2764 (TOLL FREE)  
OHIO UTILITIES PROTECTION SERVICE  
NON-MEMBERS  
MUST BE CALLED DIRECTLY

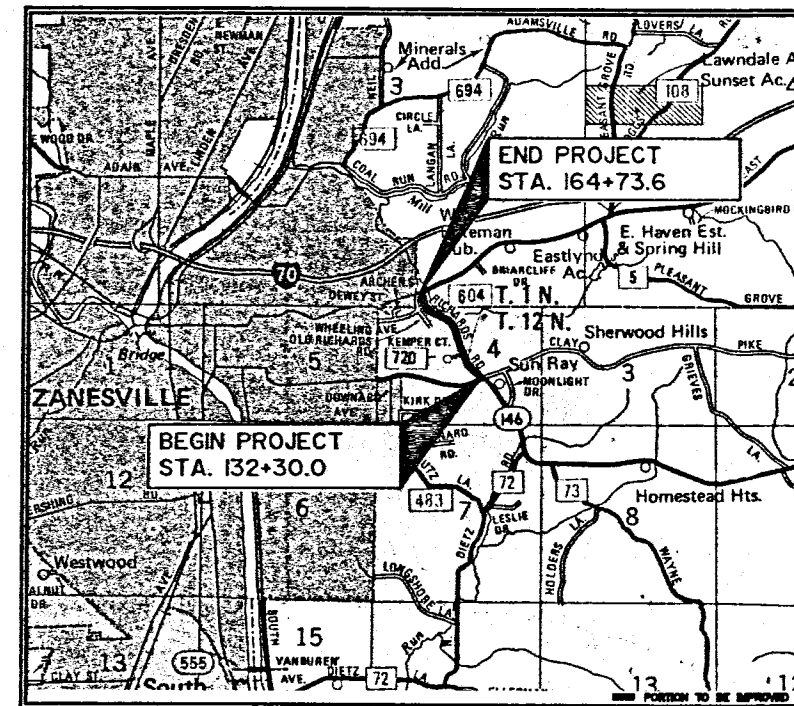

LOCATION MAP

SUPPLEMENTAL SPECIFICATIONS	
814	1-21-88
915	1-21-88

1991 SPECIFICATIONS

The standard specifications of the State of Ohio, Department of Transportation, including changes and supplemental specifications listed in the proposal shall govern this improvement.

I hereby approve these plans and declare that the making of this improvement will not require the closing to traffic of the highway and that provisions for the maintenance and safety of traffic will be as set forth on the plans and estimates.

Approved \_\_\_\_\_  
Date \_\_\_\_\_ District Deputy Director  
of Transportation  
Approved \_\_\_\_\_  
Date \_\_\_\_\_ County Engineer  
Approved \_\_\_\_\_  
Date \_\_\_\_\_ Deputy Director, Planning & Design  
Approved \_\_\_\_\_  
Date \_\_\_\_\_ Director, Department of Transportation

PLANS PREPARED BY:

**E** Linn Engineering, Inc. 614-452-7434  
Civil Engineering Consultants  
P.O. Box 2671 Zanesville, Ohio 43702-2671

PROJECT: \_\_\_\_\_  
DATE OF LETTING \_\_\_\_\_ 19 \_\_\_\_\_ CONTRACT NO. \_\_\_\_\_

PART I & II

SUPPLEMENTAL PRINTS OF STANDARD CONSTRUCTION DRAWINGS	
BP-5	10-01-87
BP-6	10-01-87
DBR-2-73	4-10-73
MT-97.11	10-04-89
MT-99.10	4-29-88
MT-99.20	4-29-88
GR-2.1	5-6-91

DEPARTMENT OF TRANSPORTATION  
FEDERAL HIGHWAY ADMINISTRATION  
APPROVED \_\_\_\_\_  
DIVISION ADMINISTRATOR \_\_\_\_\_ DATE \_\_\_\_\_

TITLE SHEET