


[illegible]

B.M. #4 - 1 Spike In 18"
Hickory To Right Of
Station 36+25

B.M. #5-1 Spine In 30"
Oak To Right of
Station 42+00

B.M. #6-1 Spike In Hickory
31' To Left of
County Rd No. 87

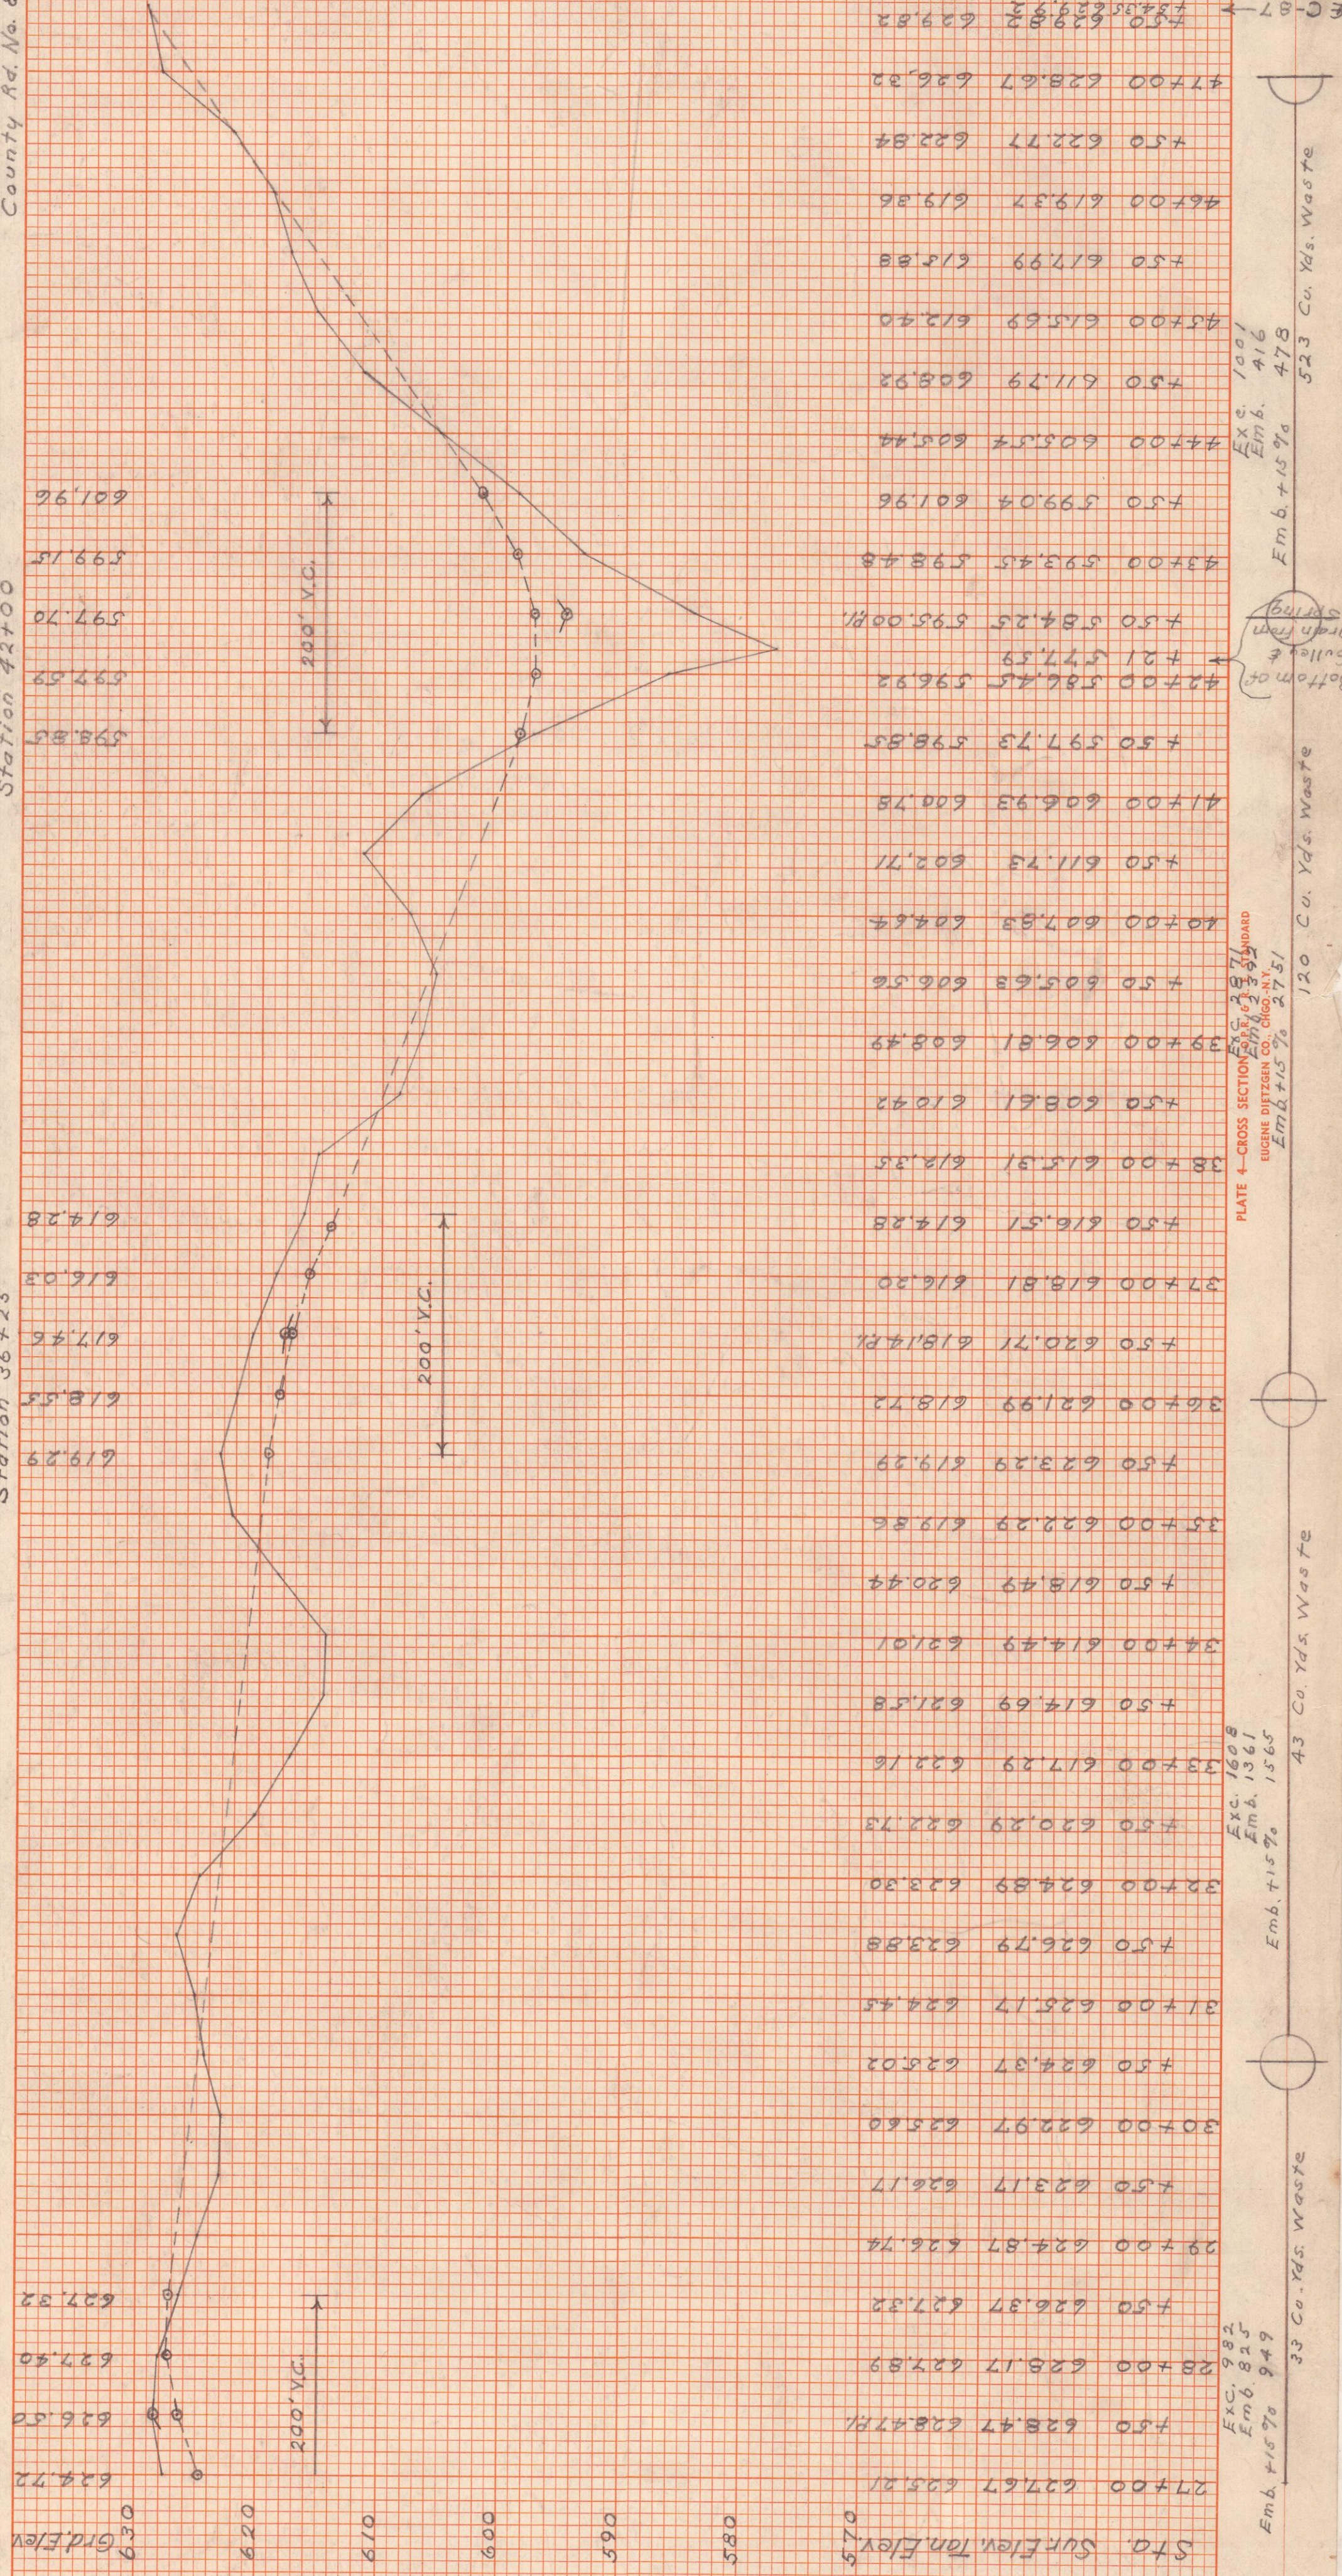

ORIGINAL	SURVEY	PLOTTED	AREAS	AREAS CHECKED
NOTE BOOK	TEMPATE			
C-98				
NO. C-98				

FINAL	SURVEY	SURVEYED	BY	DATE
		PLOTTED		
NOTE BOOK	NO.	AREAS CHECKED		
		AREAS		