


DATE	
BY	
SURVEYED	
PLOTTED	
TEMPLATE	
AREAS CHECKED	
FINAL SURVEY	
NOTE BOOK	
NO.	


DATE	
BY	
SURVEYED	
PLOTTED	
TEMPLATE	
AREAS CHECKED	
ORIGINAL SURVEY	
NOTE BOOK	
NO.	

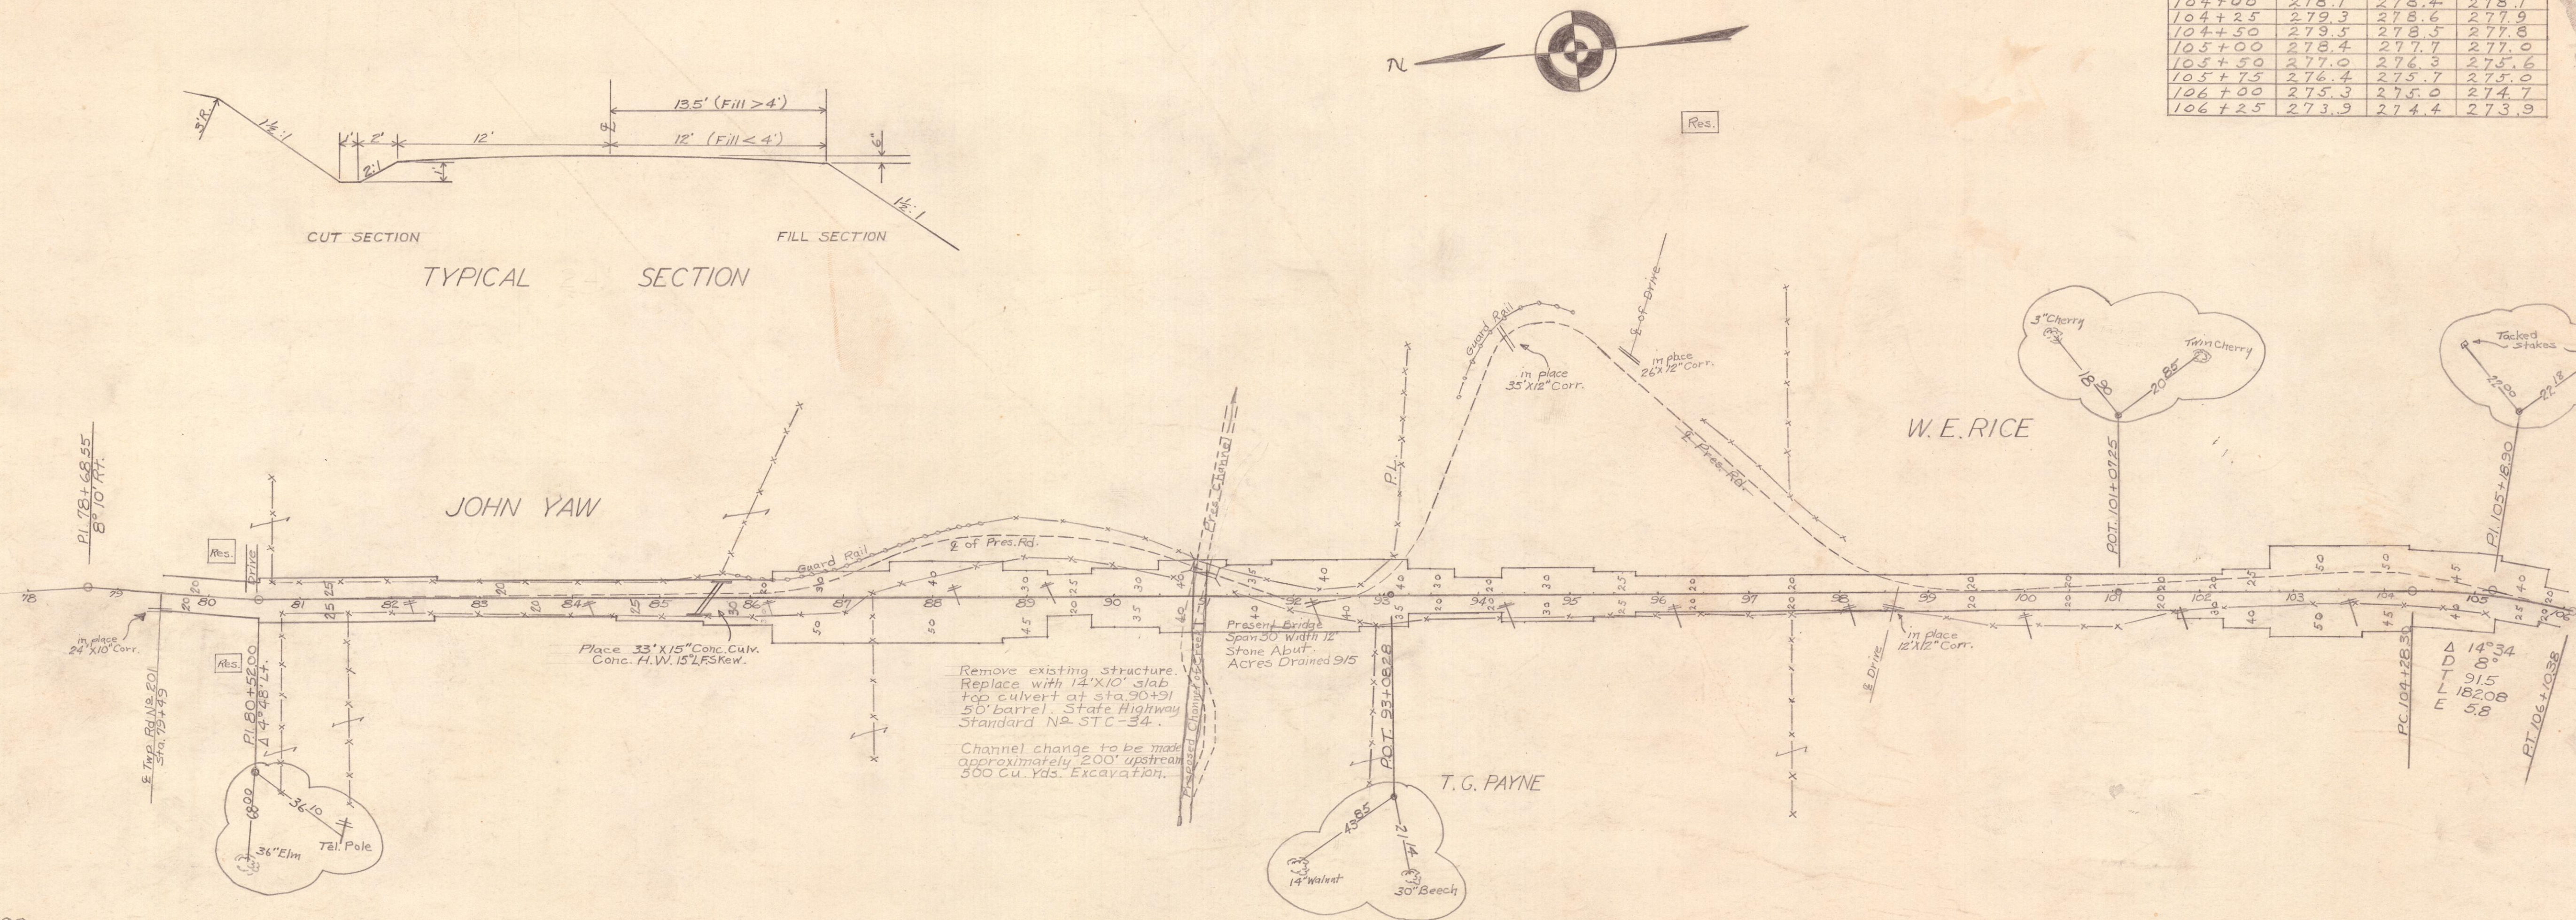

SUPERELEVATION DATA			
STA.	LEFT	ELEV.	RIGHT
103+75	277.6	275.1	277.6
104+00	278.7	278.4	278.7
104+25	279.3	278.6	279.9
104+50	279.5	278.5	277.8
105+00	278.4	277.7	277.0
105+50	277.0	276.3	275.6
105+75	276.4	275.7	275.0
106+00	275.3	275.0	274.7
106+25	273.9	274.4	273.9

MUSKINGUM COUNTY
ENGINEERING DEPARTMENT
CO. RD. No 65
UNION TOWNSHIP

APPROVED 9-7-40 DATE
W. J. Herron
J. R. Riddle
MUSK. CO. COMM.
APPROVED DATE
John W. Allen
MUSK. CO. ENG.
9-7-40

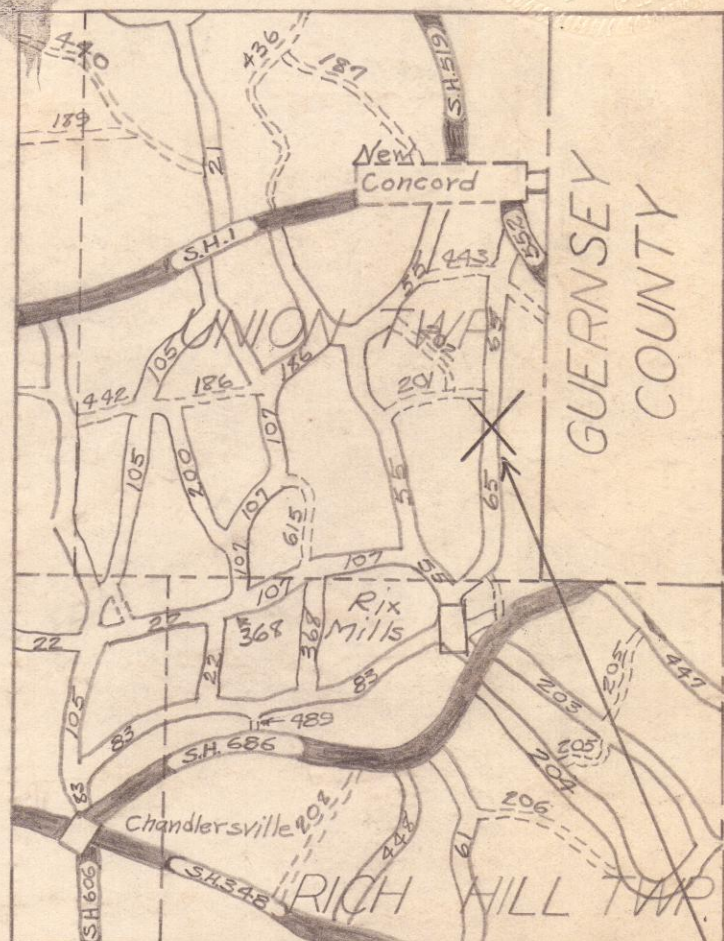

Location of Project

