

FED. RD. DIST. N°	STATE	FED. AID PROJECT	FISCAL YEAR
	OHIO		

31

I.C.H. N° 10 SECTION "M"
MUSKINGUM COUNTY

124

INDEX

Title Page -	P. 1 -
Typical Cross Section	P. 2 -
Plans and Profile.	P. 3-9
Gross Sections.	P. 10-27
Structural Plans	P. 28-30
Summary Sheet	P. 31 -

STATE OF OHIO
DEPARTMENT OF HIGHWAYS AND PUBLIC WORKS
DIVISION OF HIGHWAYS
BUREAU OF CONSTRUCTION
ZANESVILLE - CINCINNATI ROAD
I.C.H. N° 10 SECTION "M" PETITION N° 4723
MUSKINGUM COUNTY
NEWTON TWP. FEB. 1924


CONVENTIONAL SIGNS

State line	---
County line	---
Township line	---
Section line	---
Property line not fenced	---
Center line	---
City or Village line	---
Fence	---
Telephone or Telegraph	---
Steam railroad	---
Electric line	---

We the Commissioners of Muskingum County here by approve these plans and certify that the right-of-way 60 feet wide is available for the construction, maintenance, and repair, of the above highway.

Samuel T. Craig
Harry R. Cook
Ira W. Bailey

Date: 2/25/1924 County Commissioners.

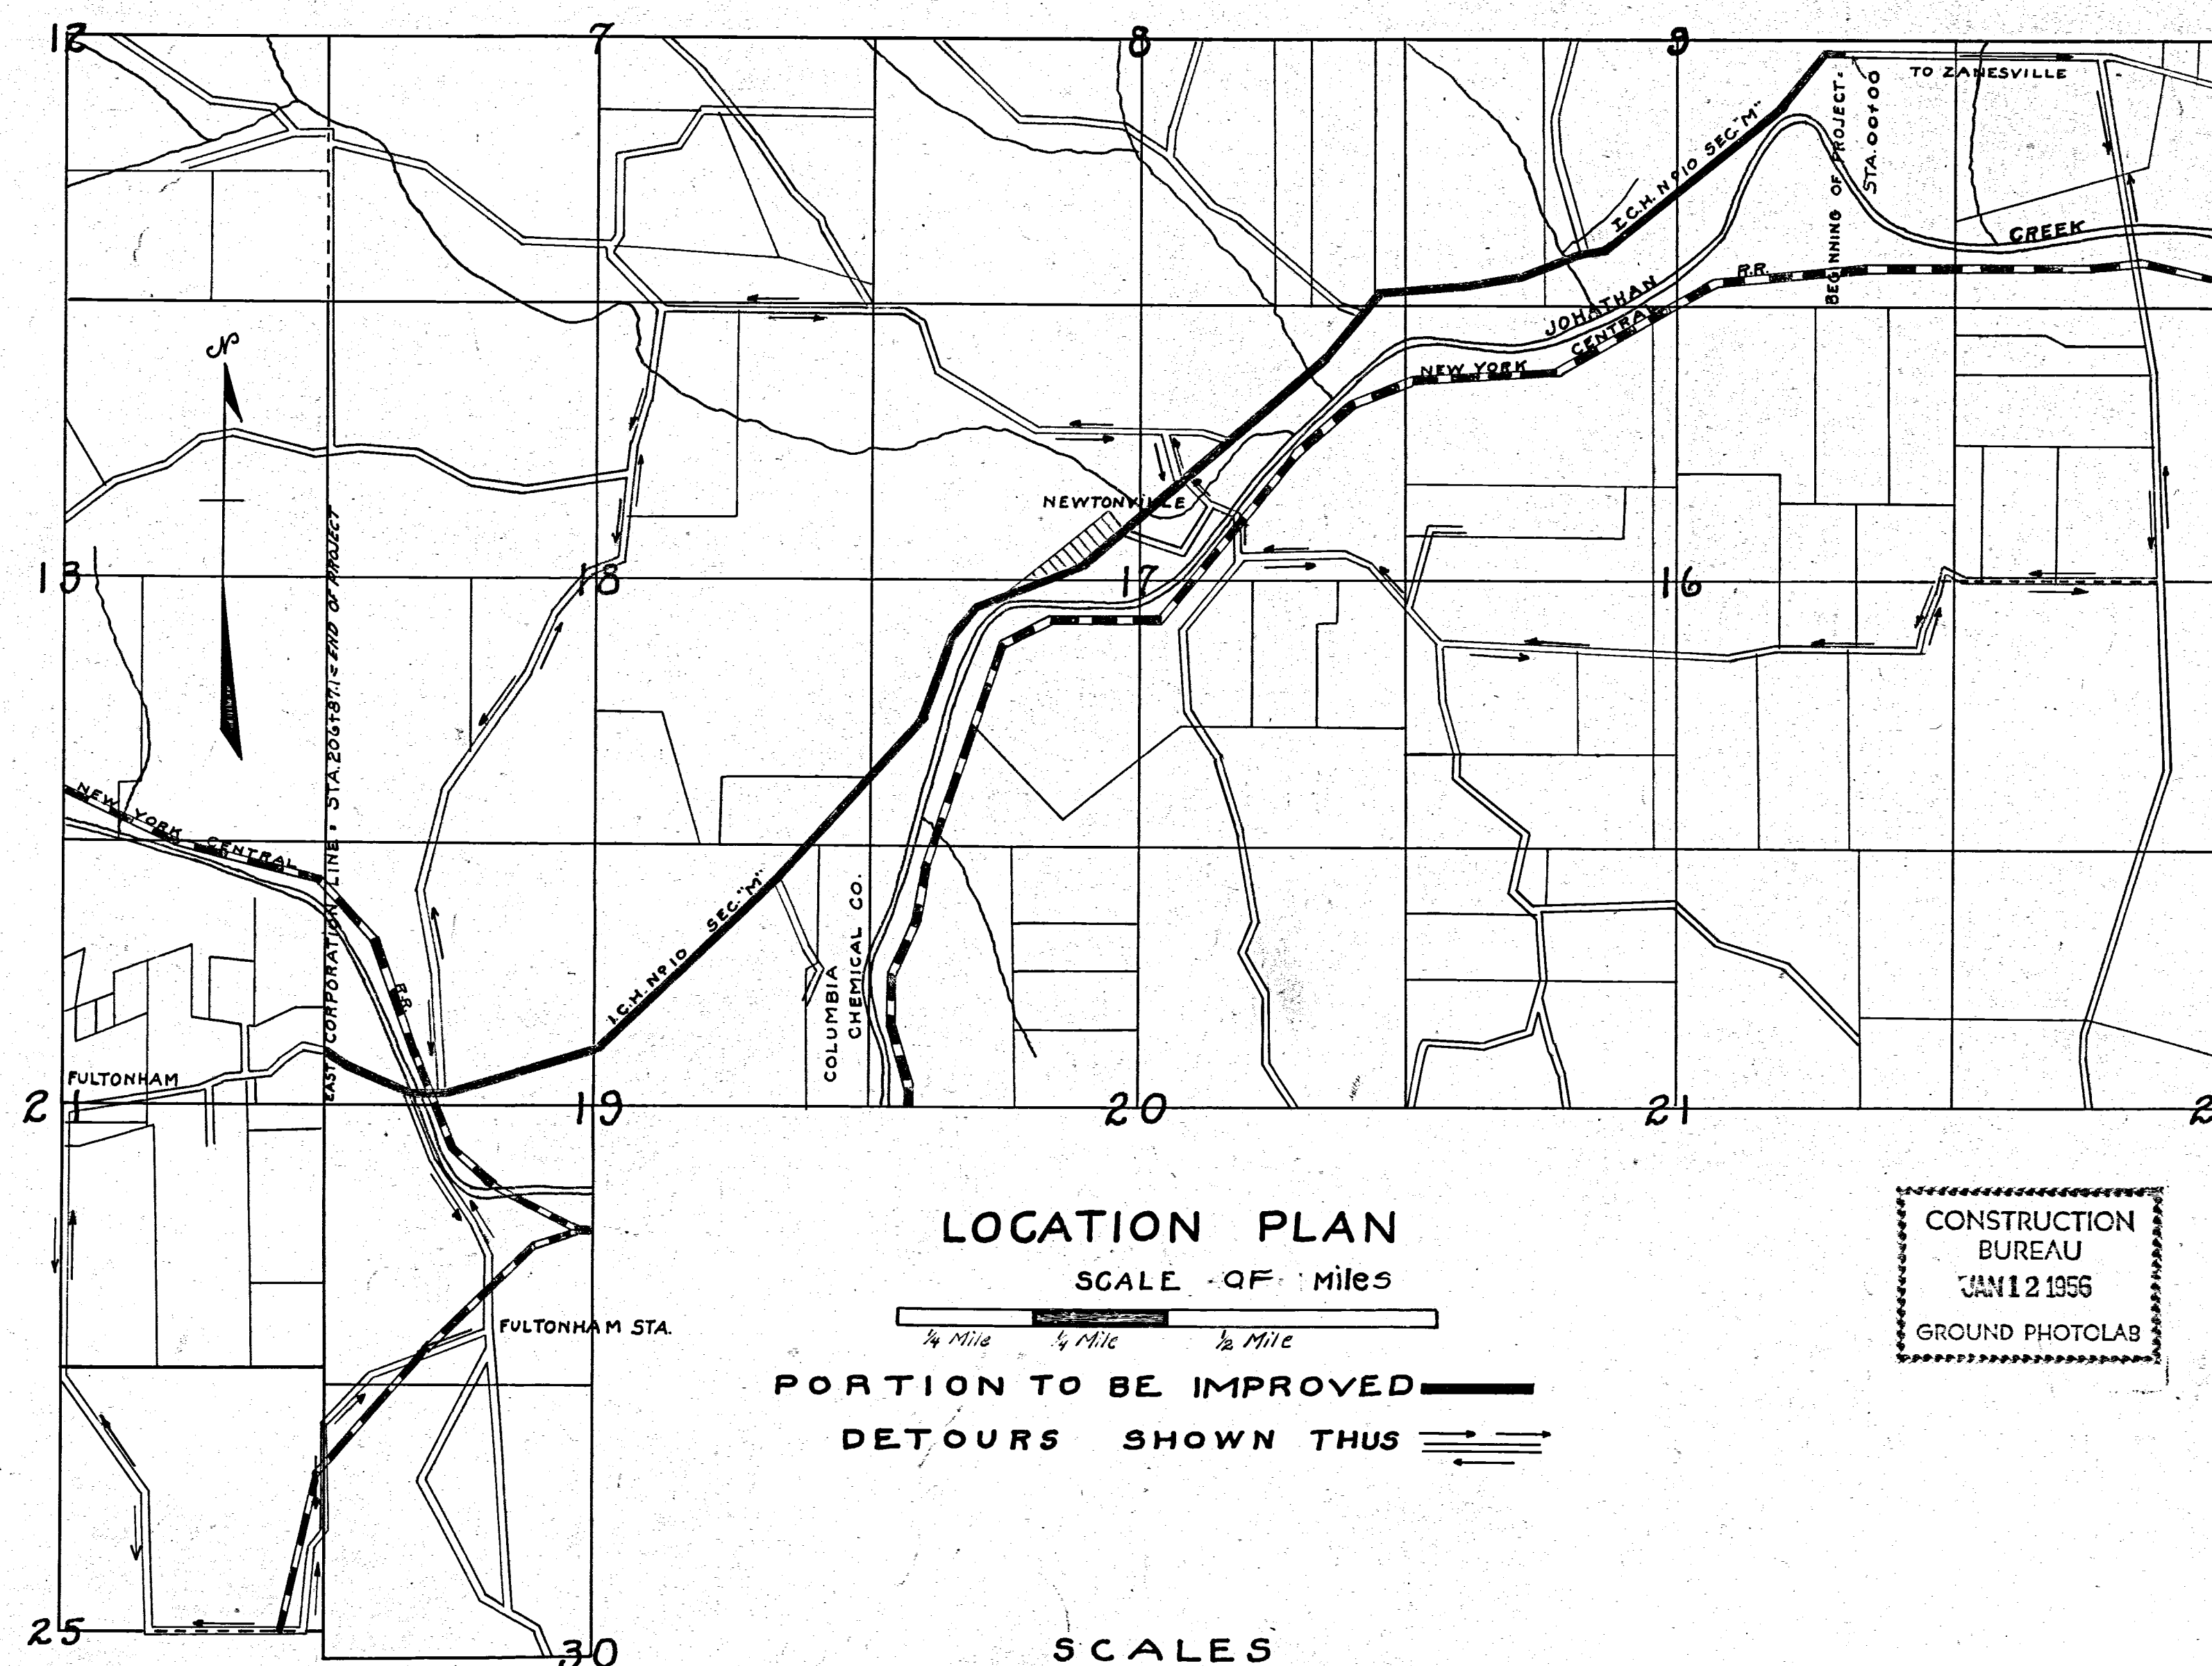

LOCATION PLAN
SCALE - OF Miles
1/4 Mile 1/2 Mile 3/4 Mile
PORTION TO BE IMPROVED
DETOURS SHOWN THUS

CONSTRUCTION
BUREAU
JAN 12 1924
GROUND PHOTOLAB

SCALES

Plan 1"=100'
Profile (Vertical) 1"=10'
Profile (Horizontal) 1"=100'
Cross Sections 1"=5'

The Standard Specifications of the State of Ohio Division of Highways in force on date of contract will govern this improvement.

I hereby approve these plans and declare that the making of this improvement will require the closing to traffic of the highway and that detours will be provided as shown on the plan and estimates.

Approved: W. J. Thomas
Date: 2-20-24 Resident Engineer

Approved: Walter J. Smith
Date: 3-7-24 Division Engineer

Approved: G. F. Aldinger
Date: 6-12-24 State Highway Engineer

Approved: L. Boulay
Date: 6-13-24 Director of Highways and Public Works.

Recommended for Approval: _____
Date: _____ District Engineer
Bureau of Public Roads

Recommended for Approval: _____
Date: _____ Chief Engineer
Bureau of Public Roads

Approved: _____
Date: _____ Chief of Bureau

E-8

C 652