



End Area Cu	Yds	Cut	Fill	Cut	Fill
1648	10.2				
62.0	7.0				
828	8.3				
35.0	2.0				
61.1	3.7				
31.0	2.0				
528	3.7				
26.0	2.0				
59.3	1.9				
38.0	0.0				
55.5	5.5				
22.0	6.0				
33.3	15.7				
14.0	11.0				
23.2	20.4				
11.0	11.0				
13.0	21.3				
3.0	12.0				
5.5	21.3				
3.0	11.0				
7.4	13.4				
5.0	10.0				
7.4	29.6				
3.0	22.0				
7.4	32.4				
5.0	13.0				
4.7	30.5				
1.0	2.0				
1.0	39.8				
5.0	23				
0.5	44.5				
1.0	25				
0.5	50.8				

Exc = 3334 Cu Yds
Emb = 8334 Cu Yds

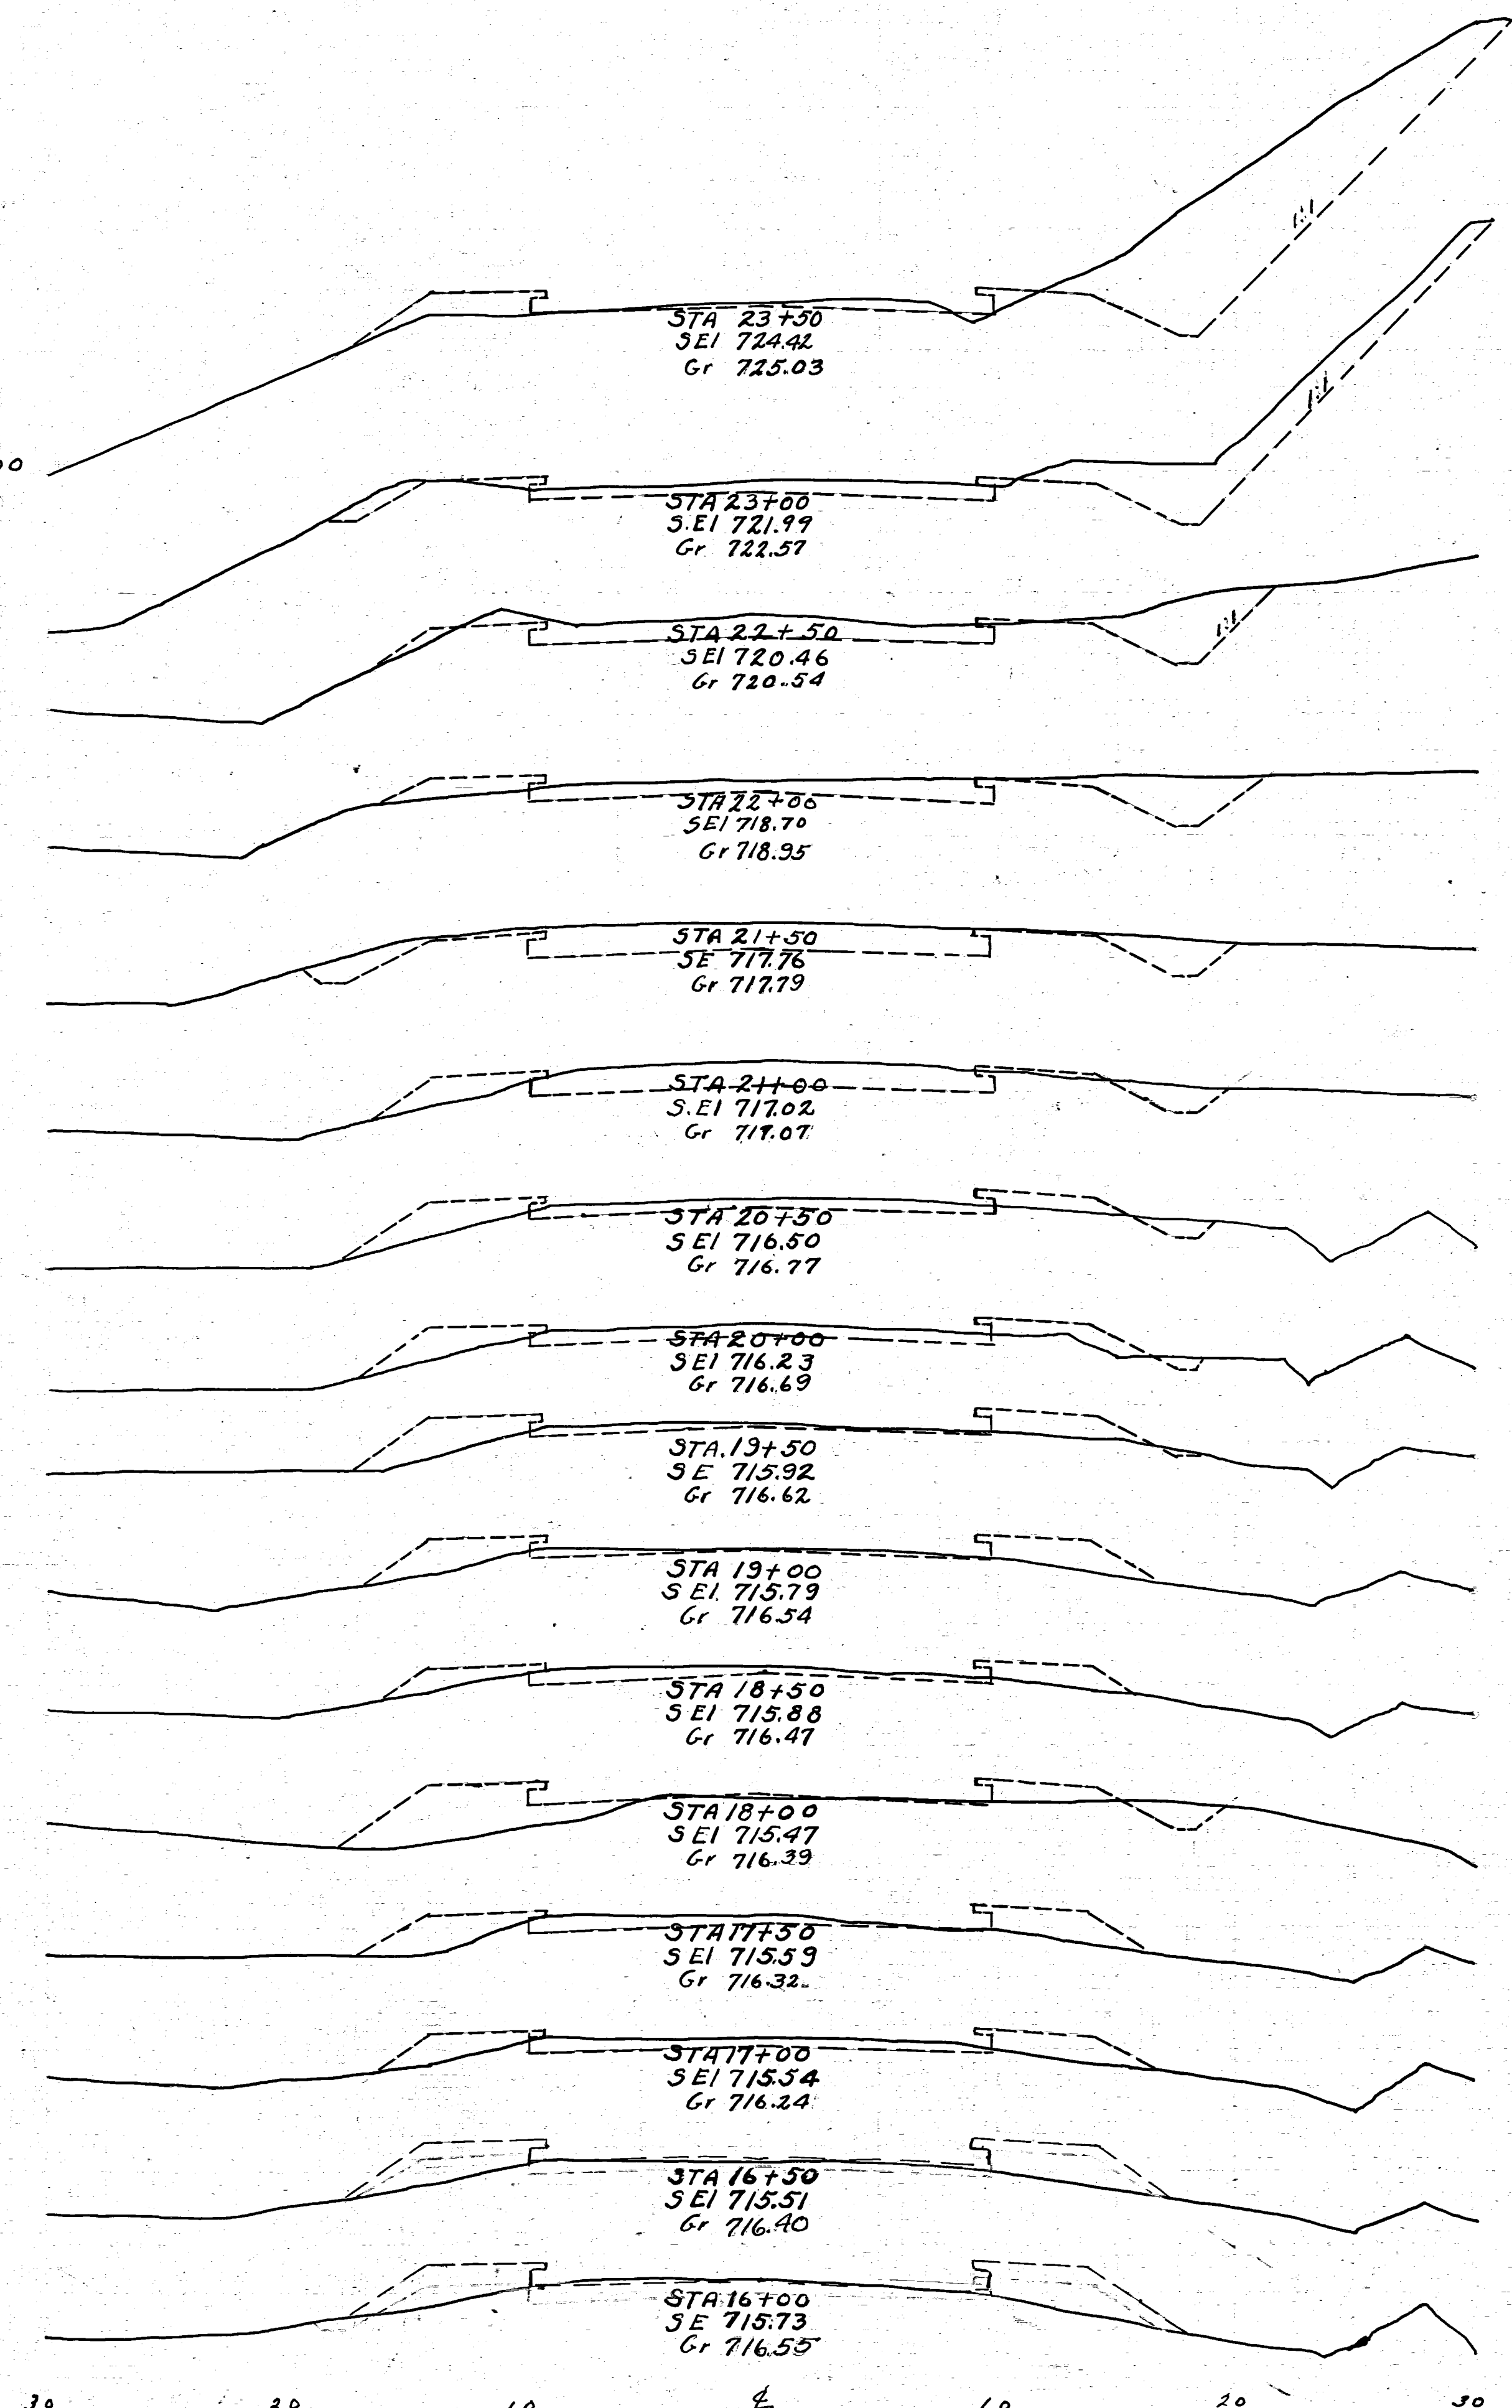

End Area Cu	Yds	Cut	Fill	Cut	Fill
1.9	58.4				
0.0	38.0				
0.0	55.5				
0.0	22.0				
0.0	69.4				
0.0	53.0				
0.0	55.0				
0.0	24.40				
0.0	20.52				
0.0	33.0				
0.0	53.7				
2.0	25.0				
7.4	49.1				
6.0	28.0				
11.1	32.4				
6.0	7.0				
11.0	6.0				
21.3	11.1				
12.0	6.0				
37.0	12.0				
28.0	7.0				
70.4	9.2				
48.0	3.0				
93.3	7.4				
53.0	5.0				
105.6	9.2				
61.0	5.0				
123.1	12.0				
72.0	8.0				
164.8	11.1				
116.0	4.0				

Exc = 18370 Cu Yds
Emb = 7855 Cu Yds

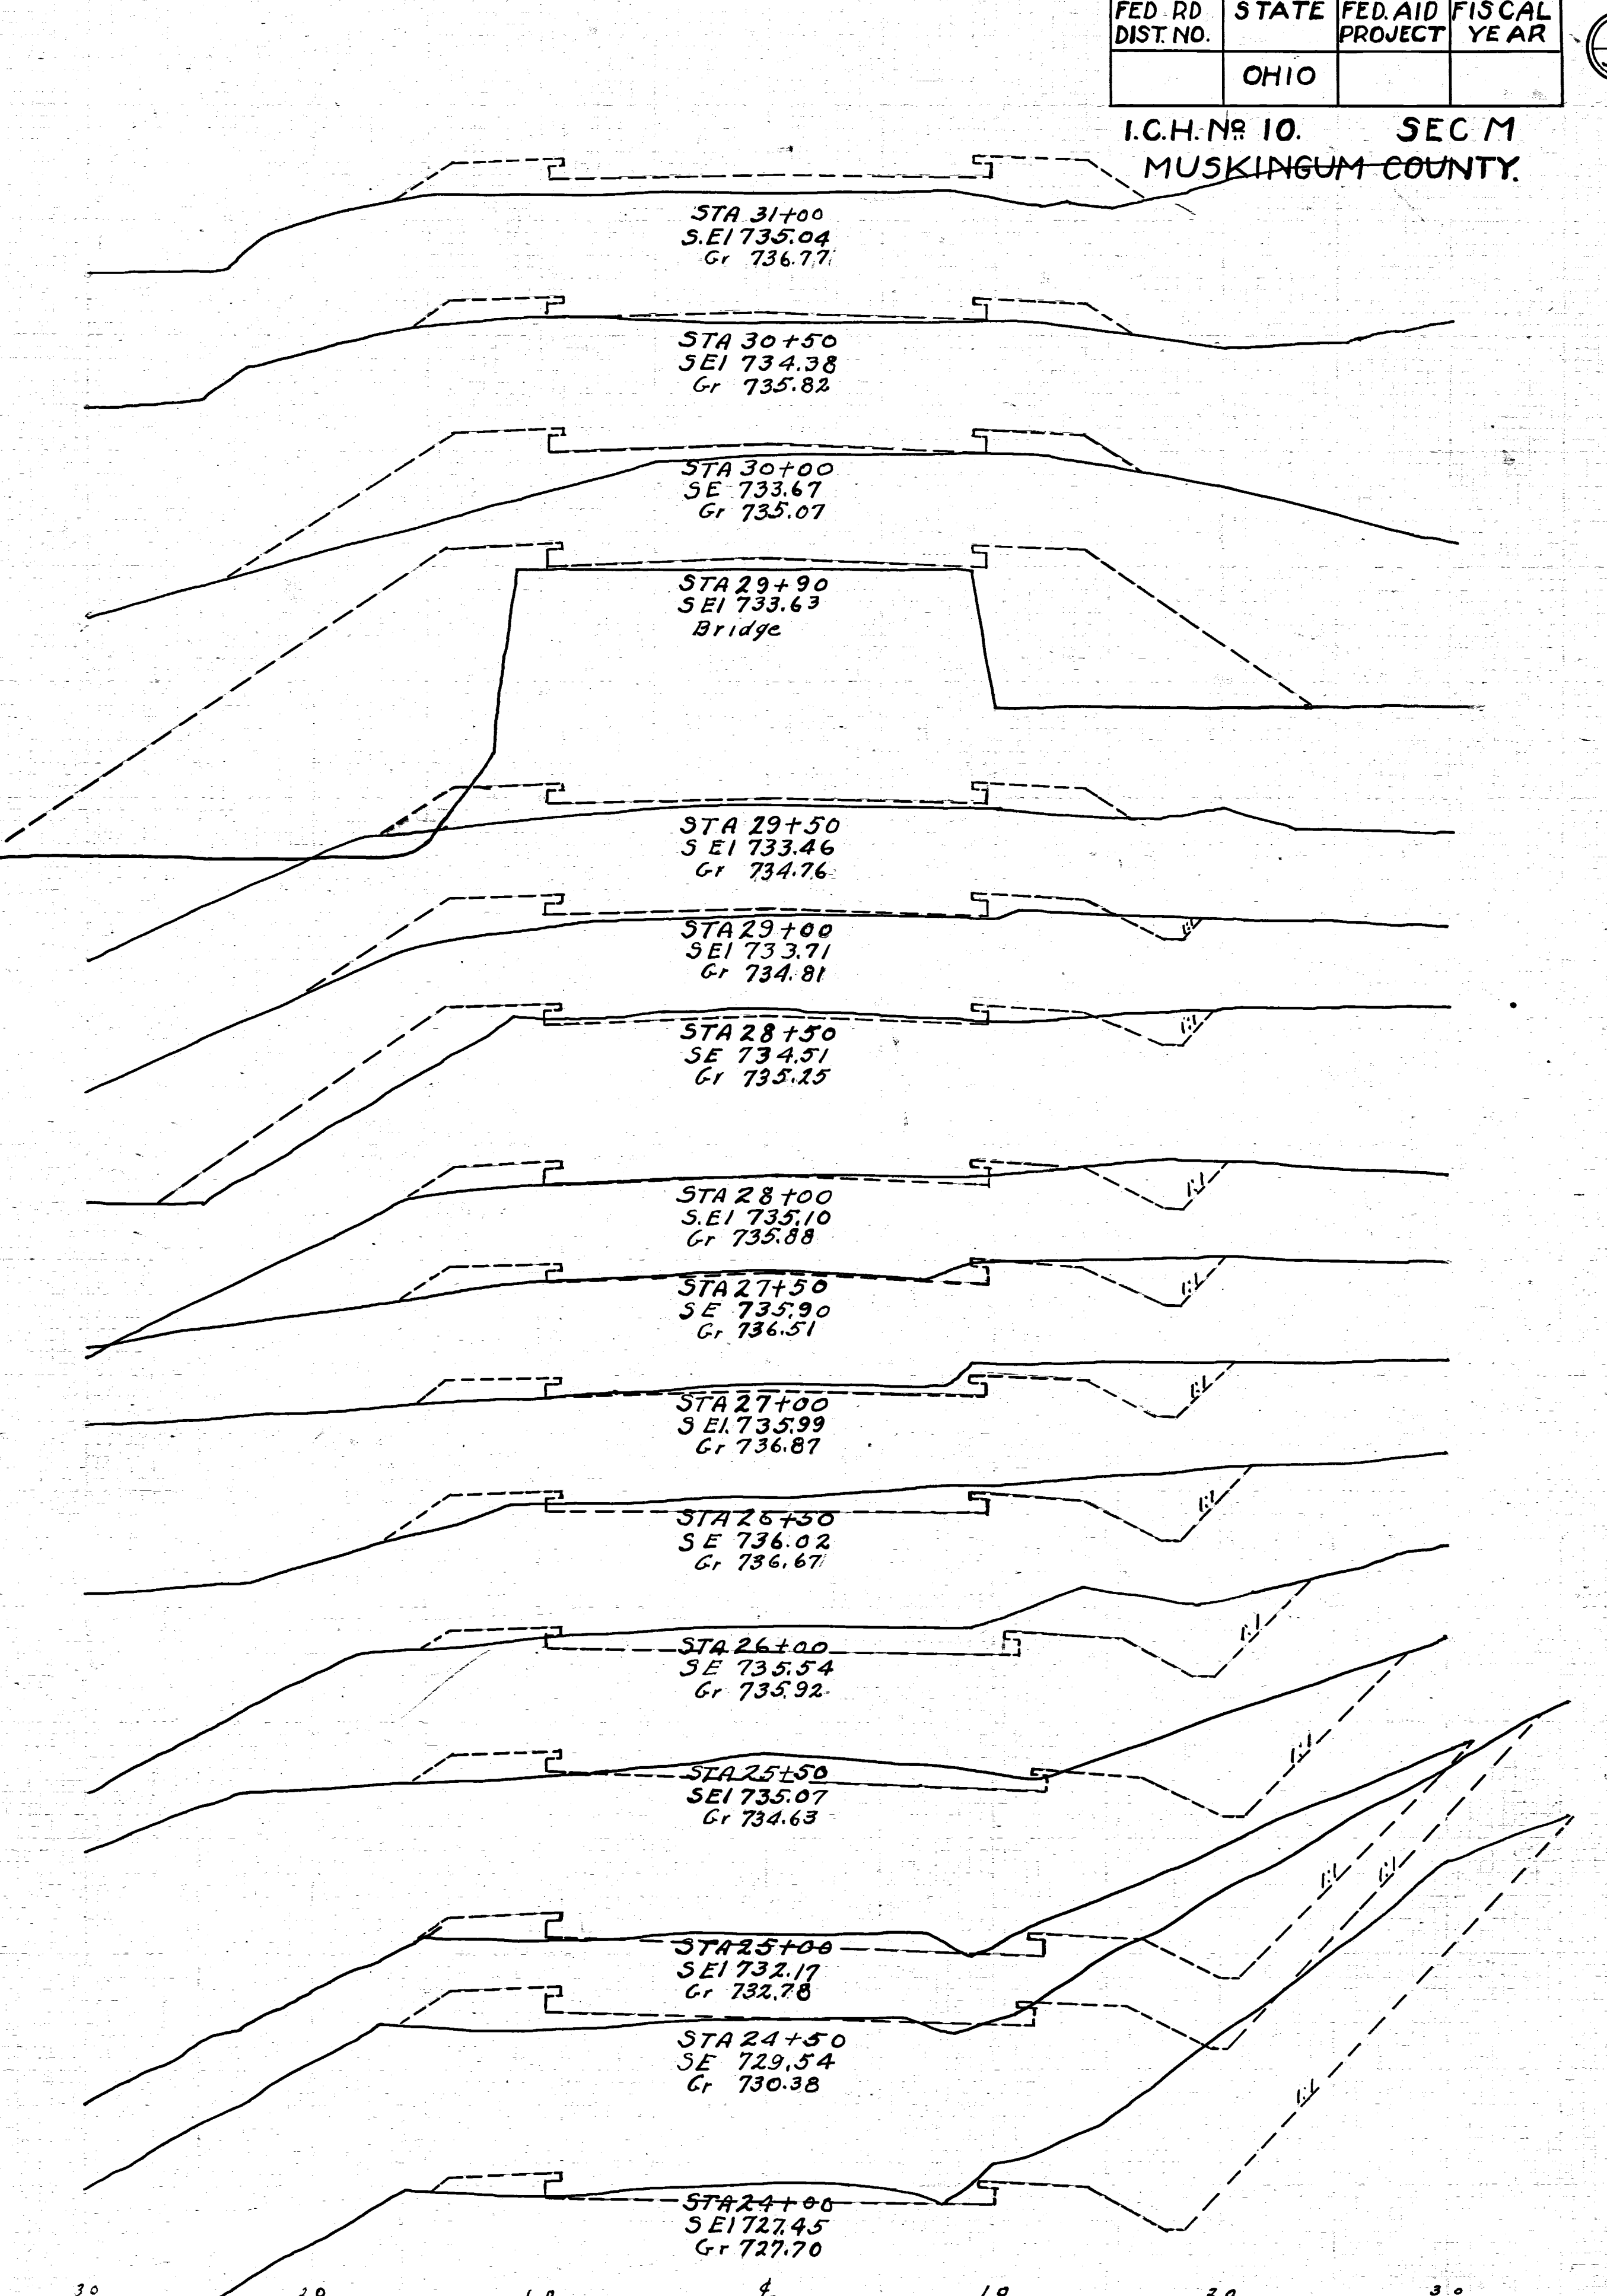

FED. RD DIST. NO.	STATE	FED. AID PROJECT	FISCAL YEAR
	OHIO		

I.C.H. No. 10. SEC M
MUSKINGUM COUNTY.