



END	Area	Cu	Yds	
Cut	Fill	Cut	Fill	
6.0	7.0			
11.1	14.8			
6.0	9.0			
15.7	13.0			
11.0	5.0			
25.9	10.1			
17.0	6.0			
44.5	8.3			
31.0	3.0			
39.8	7.4			
12.0	5.0			
21.3	9.2			
11.0	5.0			
16.7	19.4			
7.6	16.0			
10.2	20.4			
4.0	6.0			
16.7	13.0			
14.0	8.0			
13.9	31.5			
1.0	26.0			
4.6	51.8			
4.0	30.0			
29.6	33.3			
28.0	6.0			

Exc = 227 Cu Yds
Emb = 184 Cu Yds

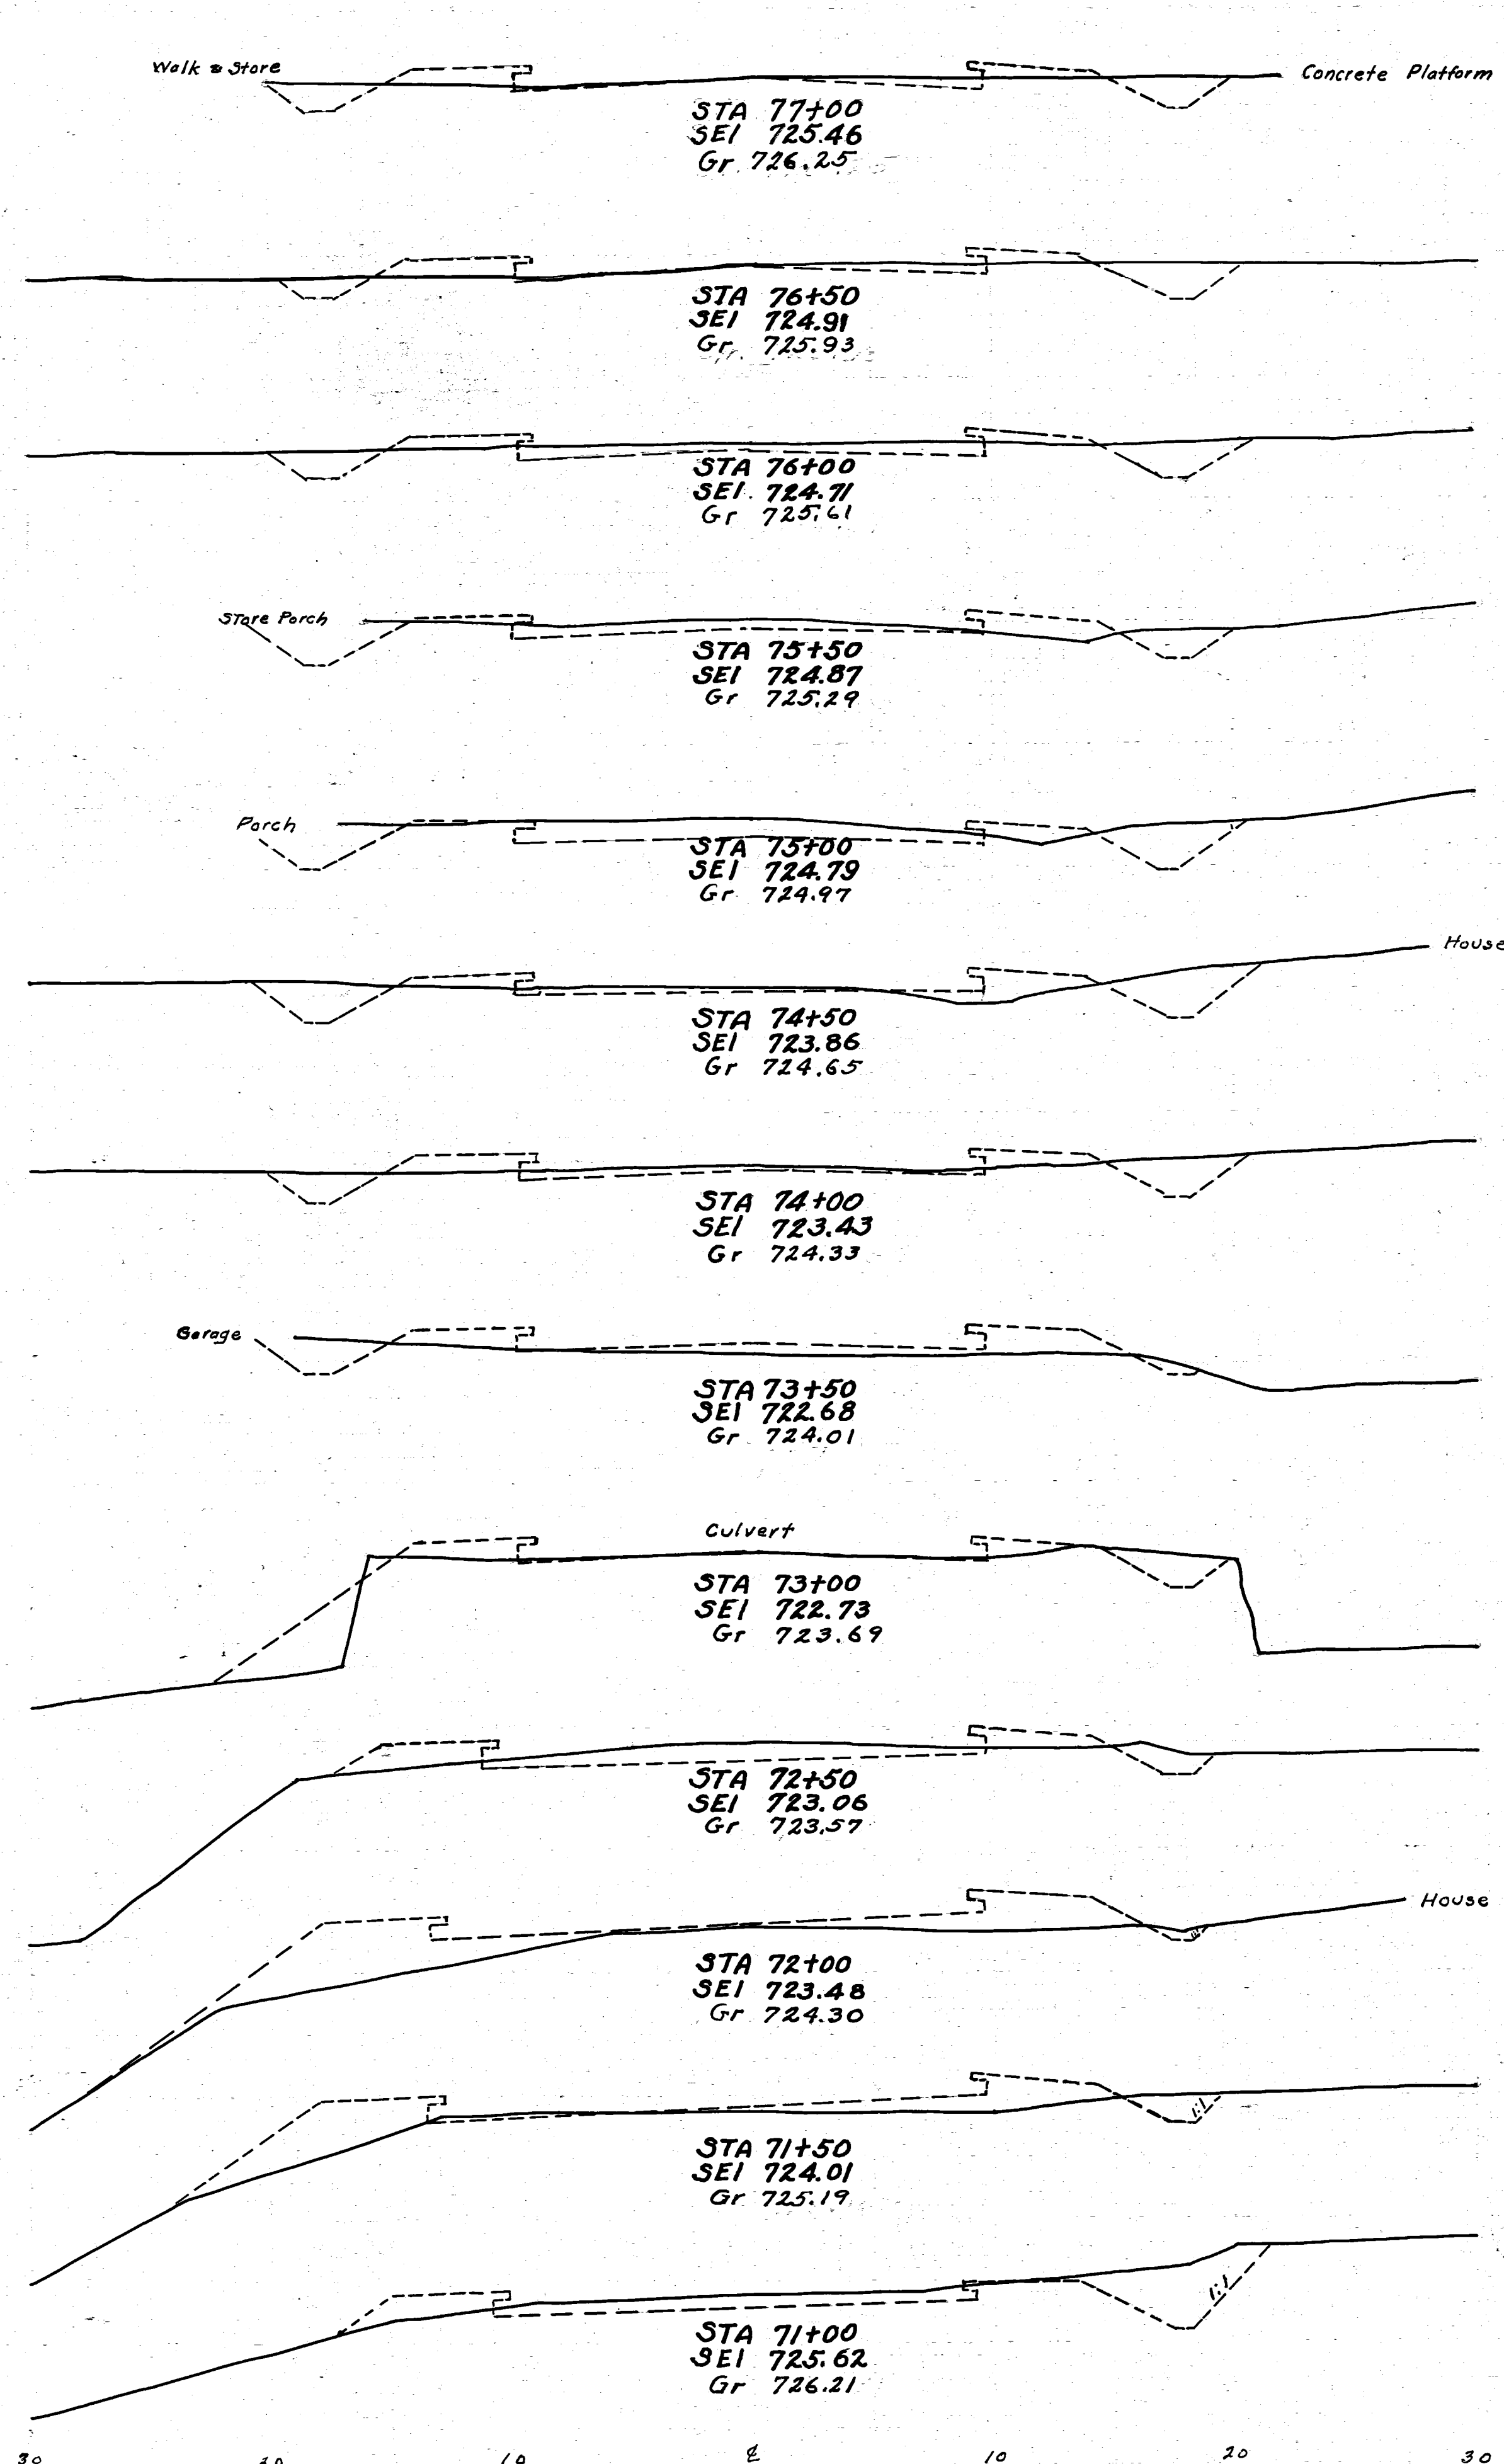

END	Area	Cu	Yds	
Cut	Fill	Cut	Fill	
18.5	7.4			
7.0	6.0			
17.6	12.0			
12.0	7.0			
7.8	4.9			
14.0	17.0			
12.0	9.0			
2.2	3.3			
12.0	18.0			
13.0	30.5			
2.0	15.0			
4.6	24.0			
3.0	11.0			
4.6	21.3			
2.0	12.0			
4.6	25.0			
3.0	15.0			
6.5	30.5			
4.0	18.0			
8.3	24.0			
5.0	8.0			
10.2	13.9			

Exc = 291 Cu Yds
Emb = 226 Cu Yds

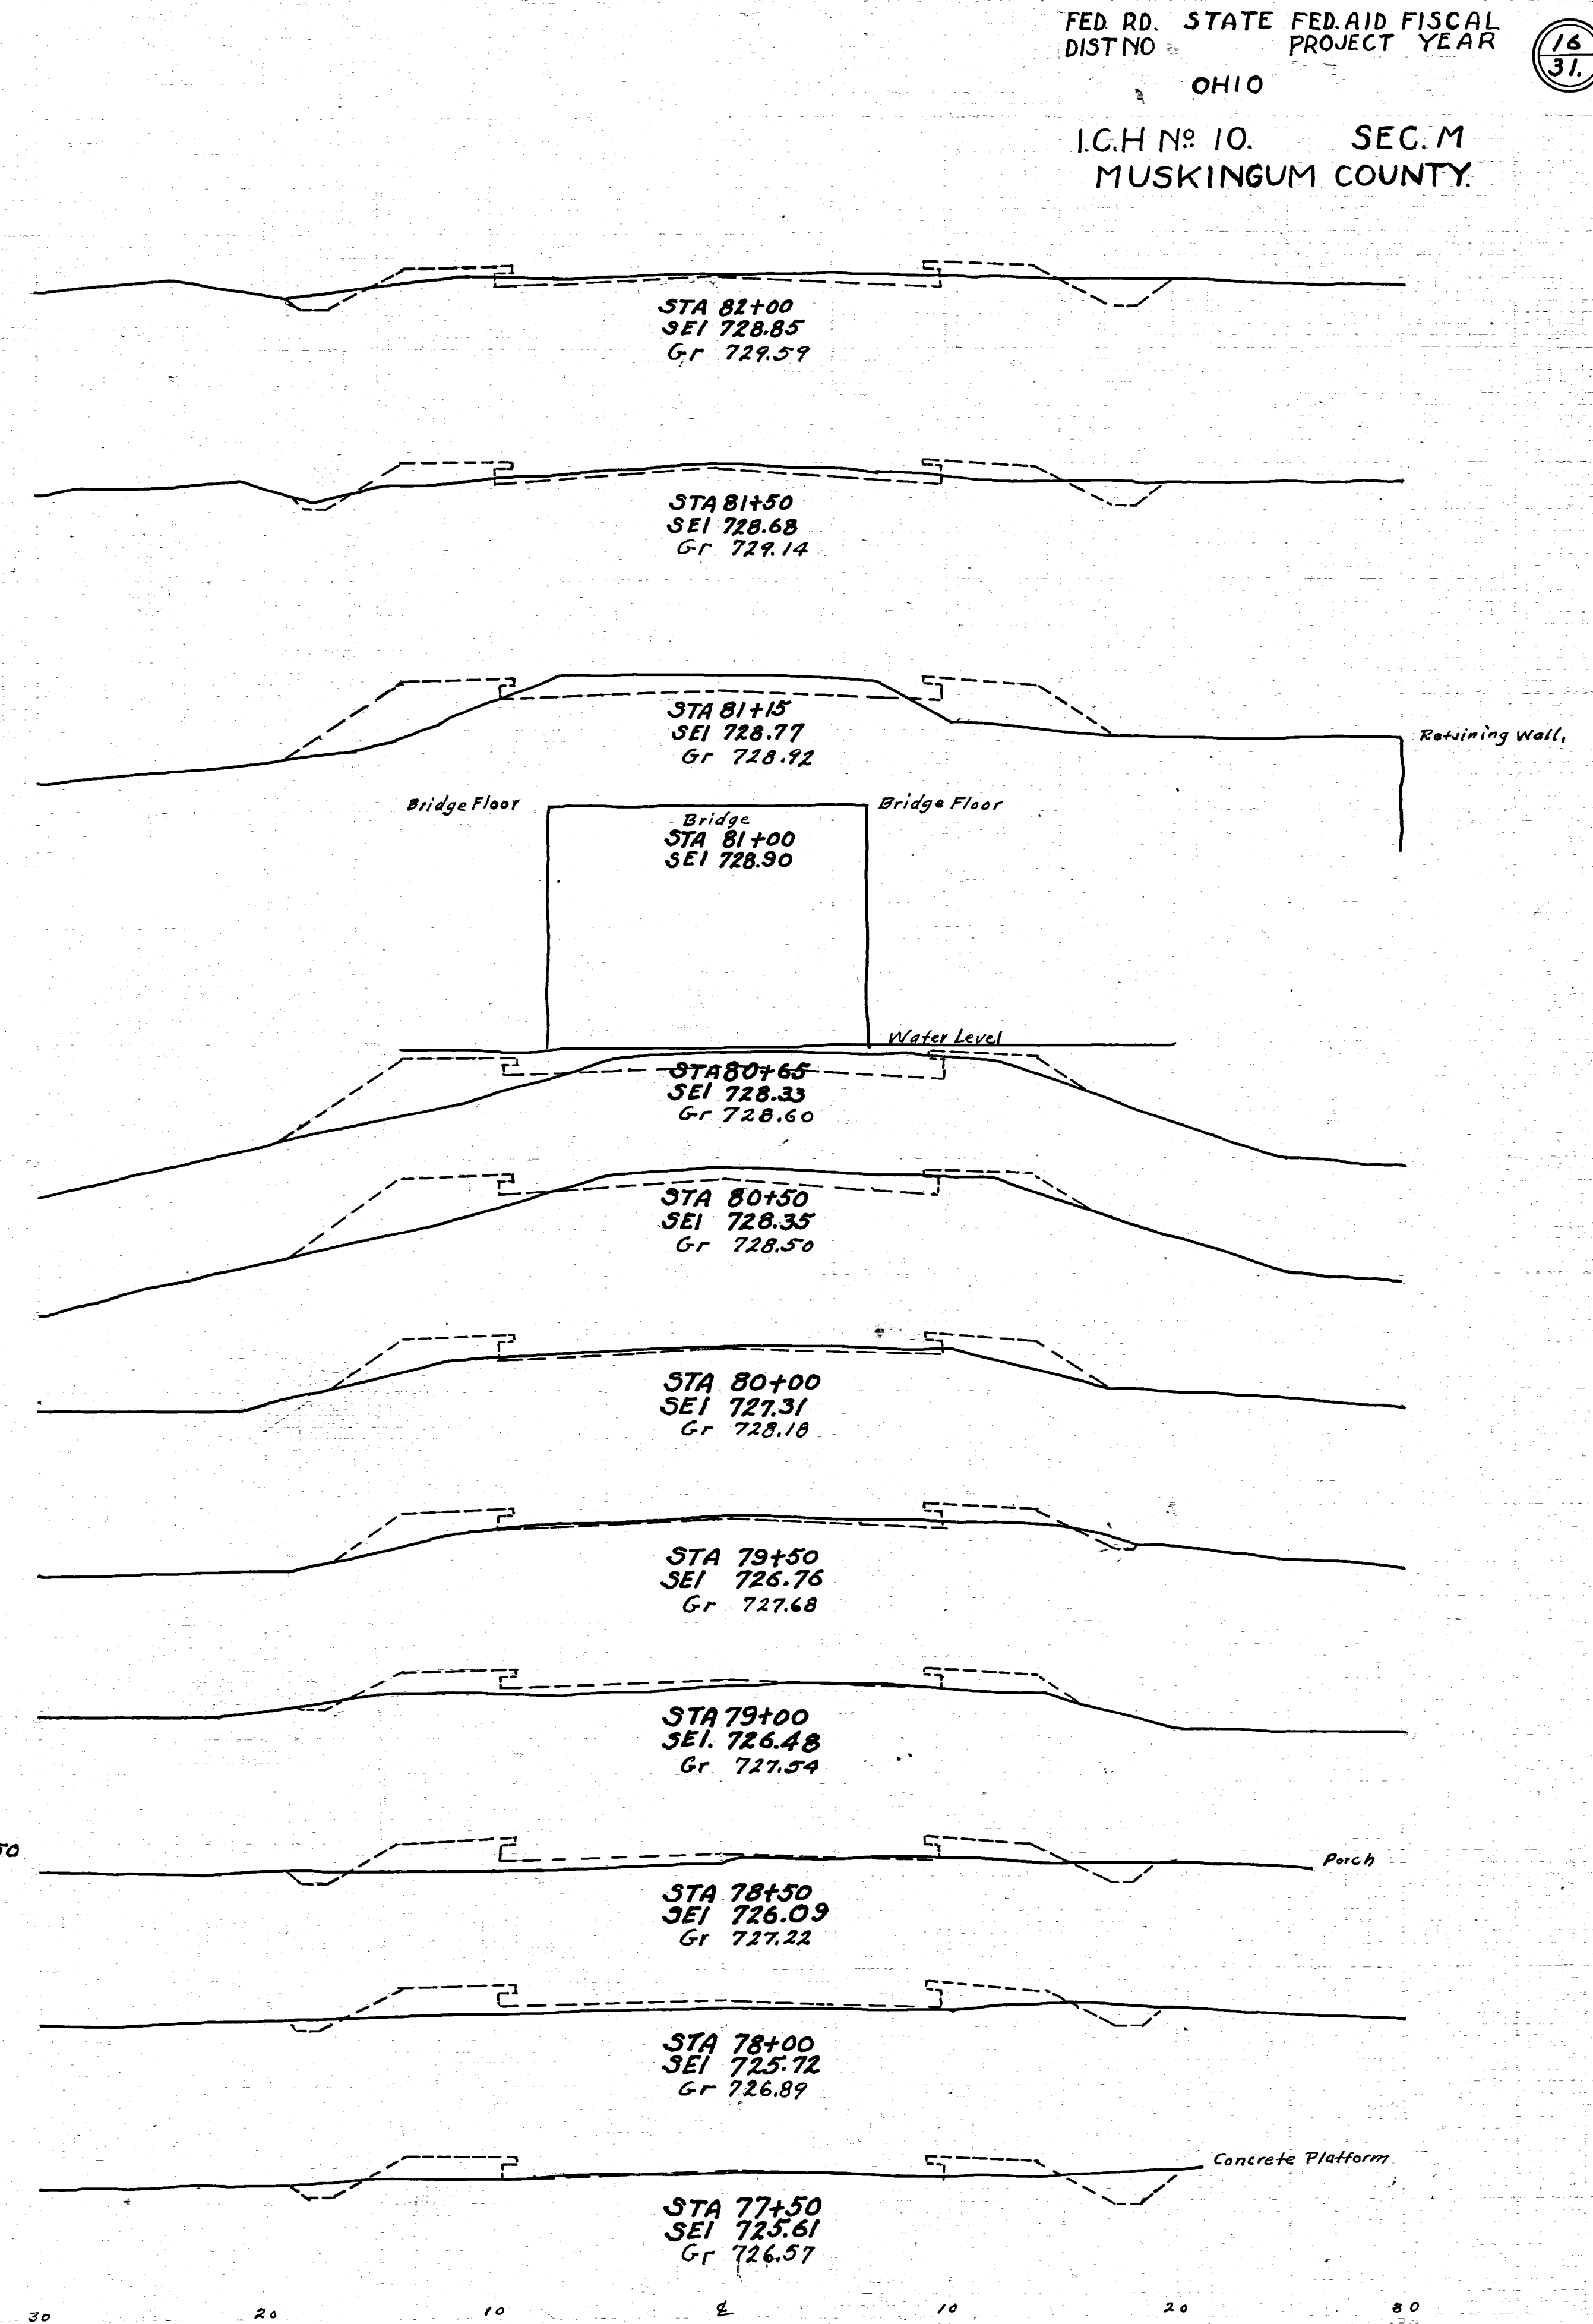

FED. RD. STATE FED. AID FISCAL
DIST NO. OHIO PROJECT YEAR
I.C.H. No. 10. SEC. M
MUSKINGUM COUNTY.