


END Area Cu Yds
Cut Fill Cut Fill


482.954
32.0 51.0
518.547
24.0 8.0
50.9 46.3
31.0 42.0
54.7 88.9
28.0 54.0
352.68.5
10.0 20.0
278.44.5
20.0 28.0
55.5 30.5
40.0 5.0
828.5.5
570.1.0
1676.3.7
1240.3.0
1926.8.3
840.6.0
1574.8.3
860.3.0

Exc = 1124 Cu Yds
Emb = 915 Cu Yds

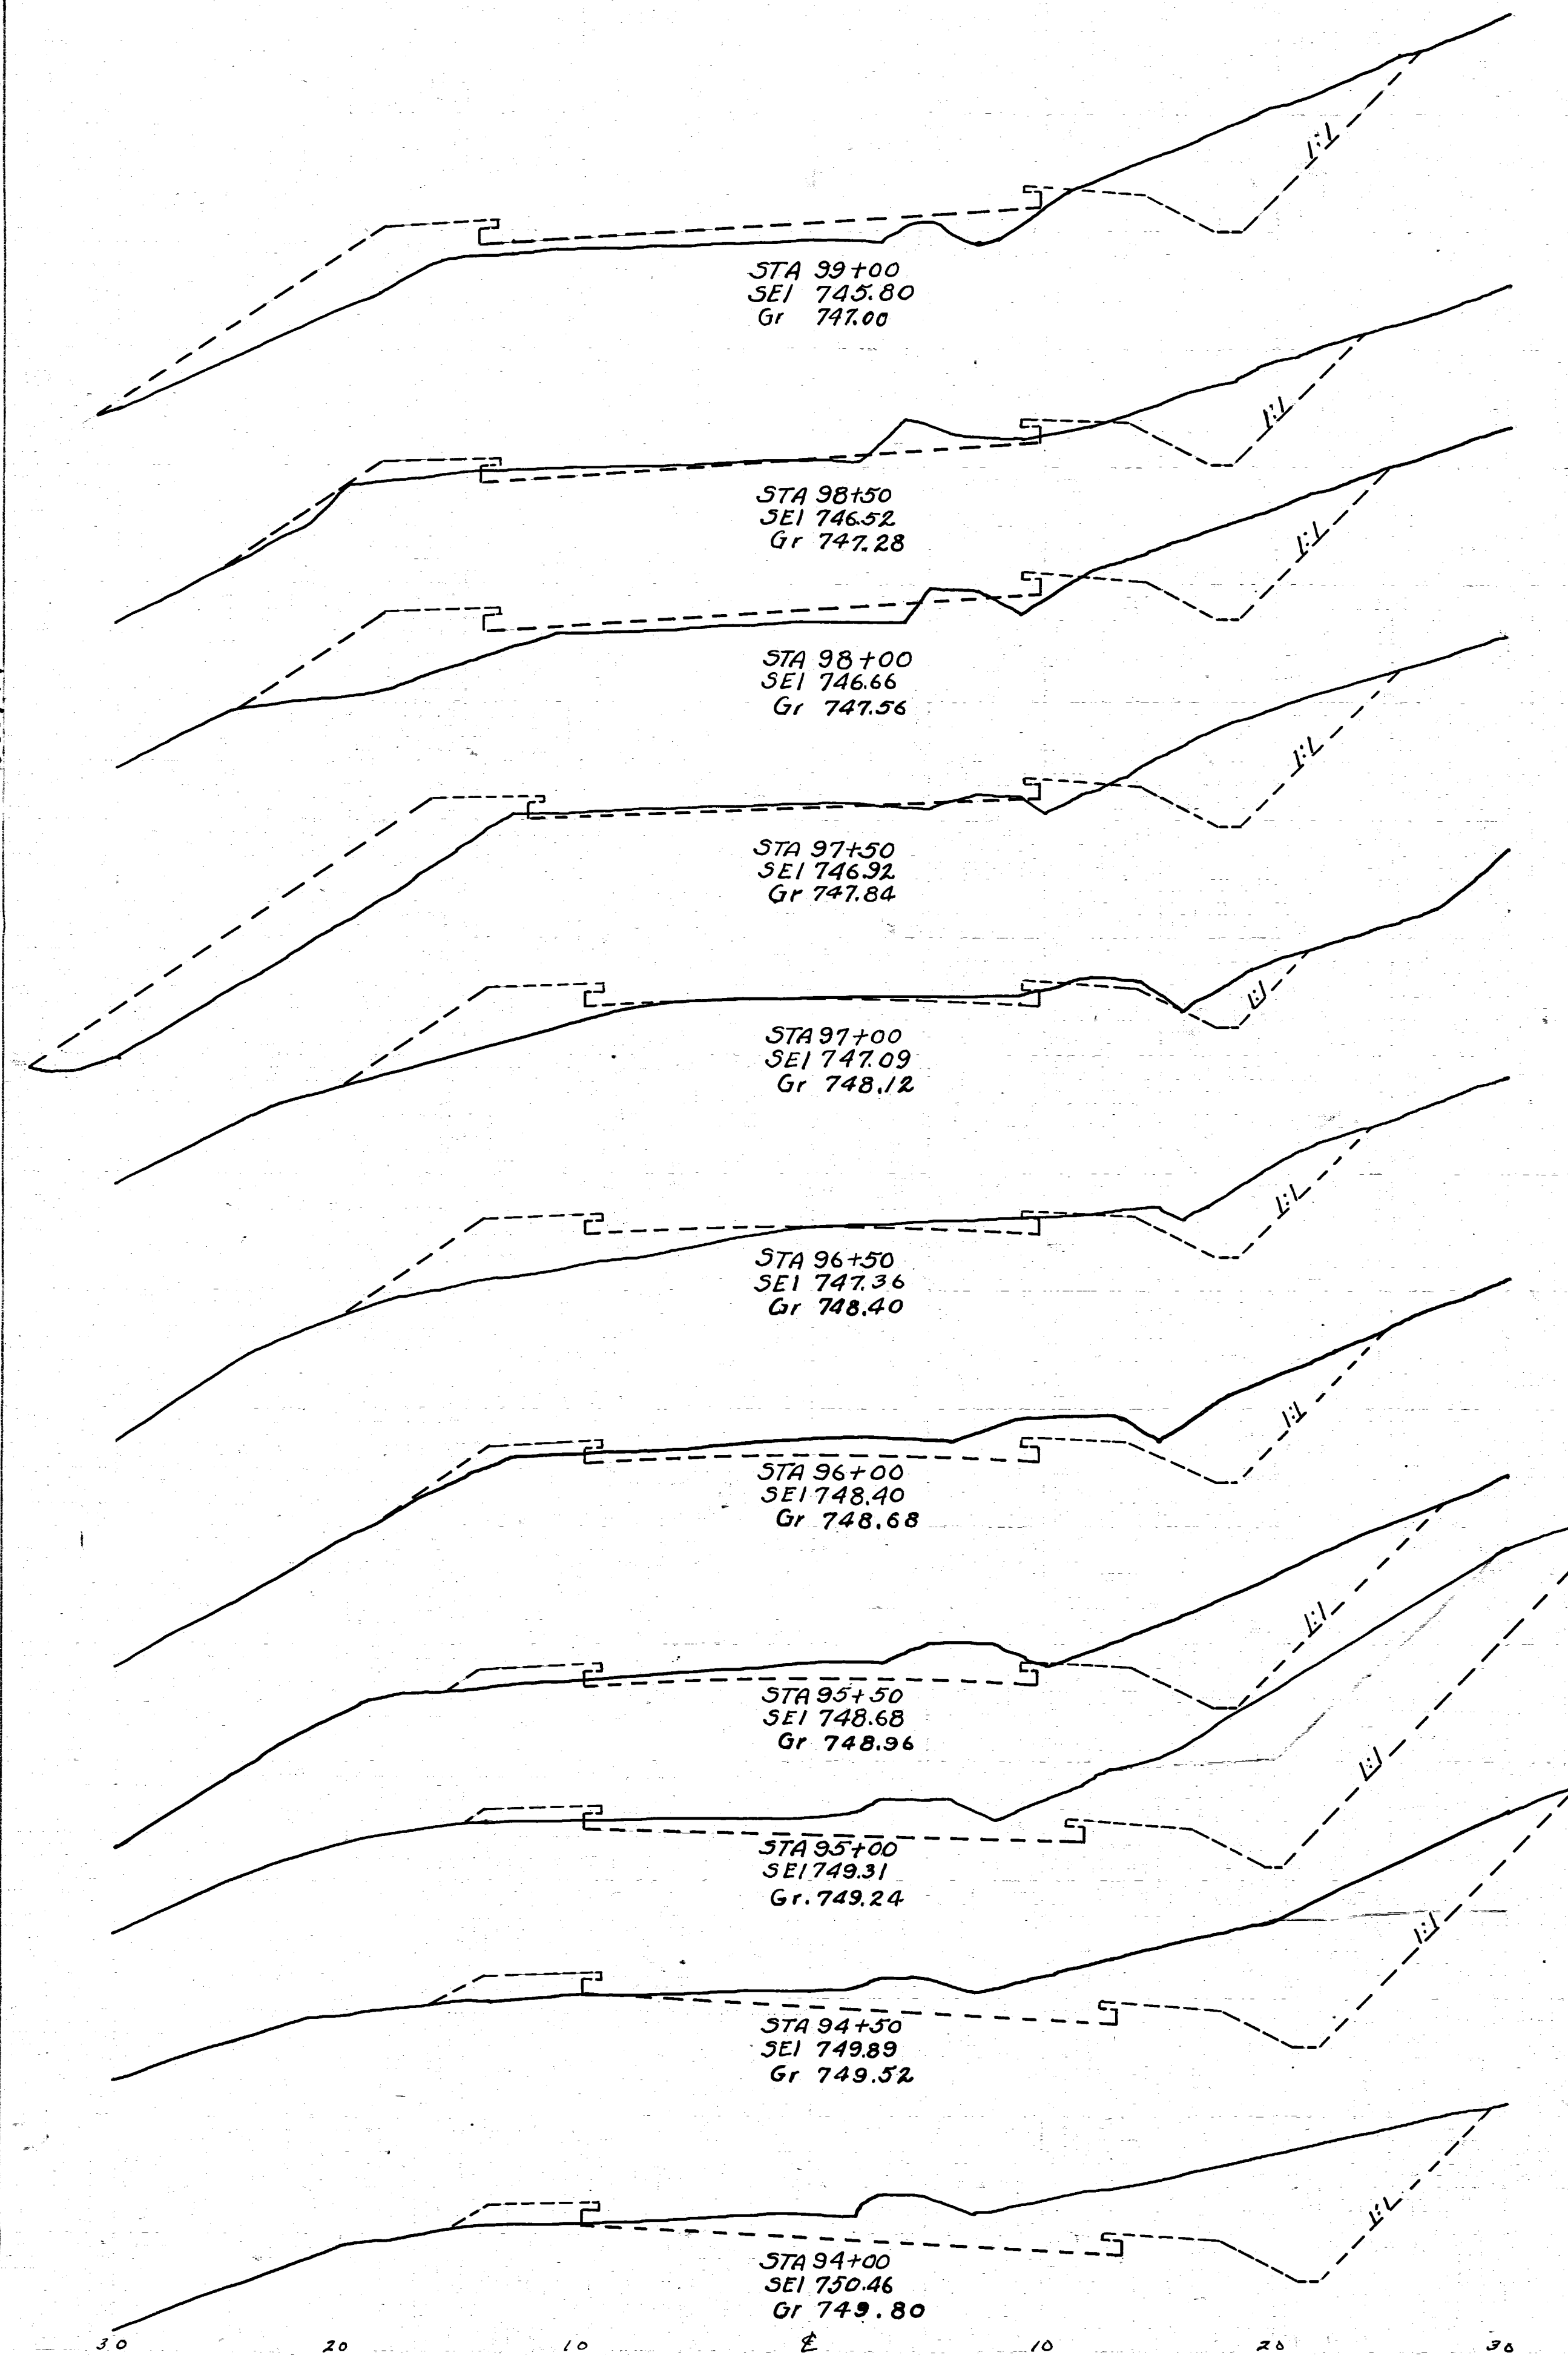

END Area Cu Yds
Cut Fill Cut Fill

333.611
150.34.0
8.6 76.2
1.0 108.0
4.9 48.2
9.0 16.0
75.0 15.7
72.0 1.0
481.0.9
68.0 0.0
178.7 0.0
1080.00
1435.13.9
470.15.0
48.2 50.9
5.0 50.0
2.1 130.3
0.0 256.0
0.0 179.4
0.0 1020
18.5 142.6
100.52.0

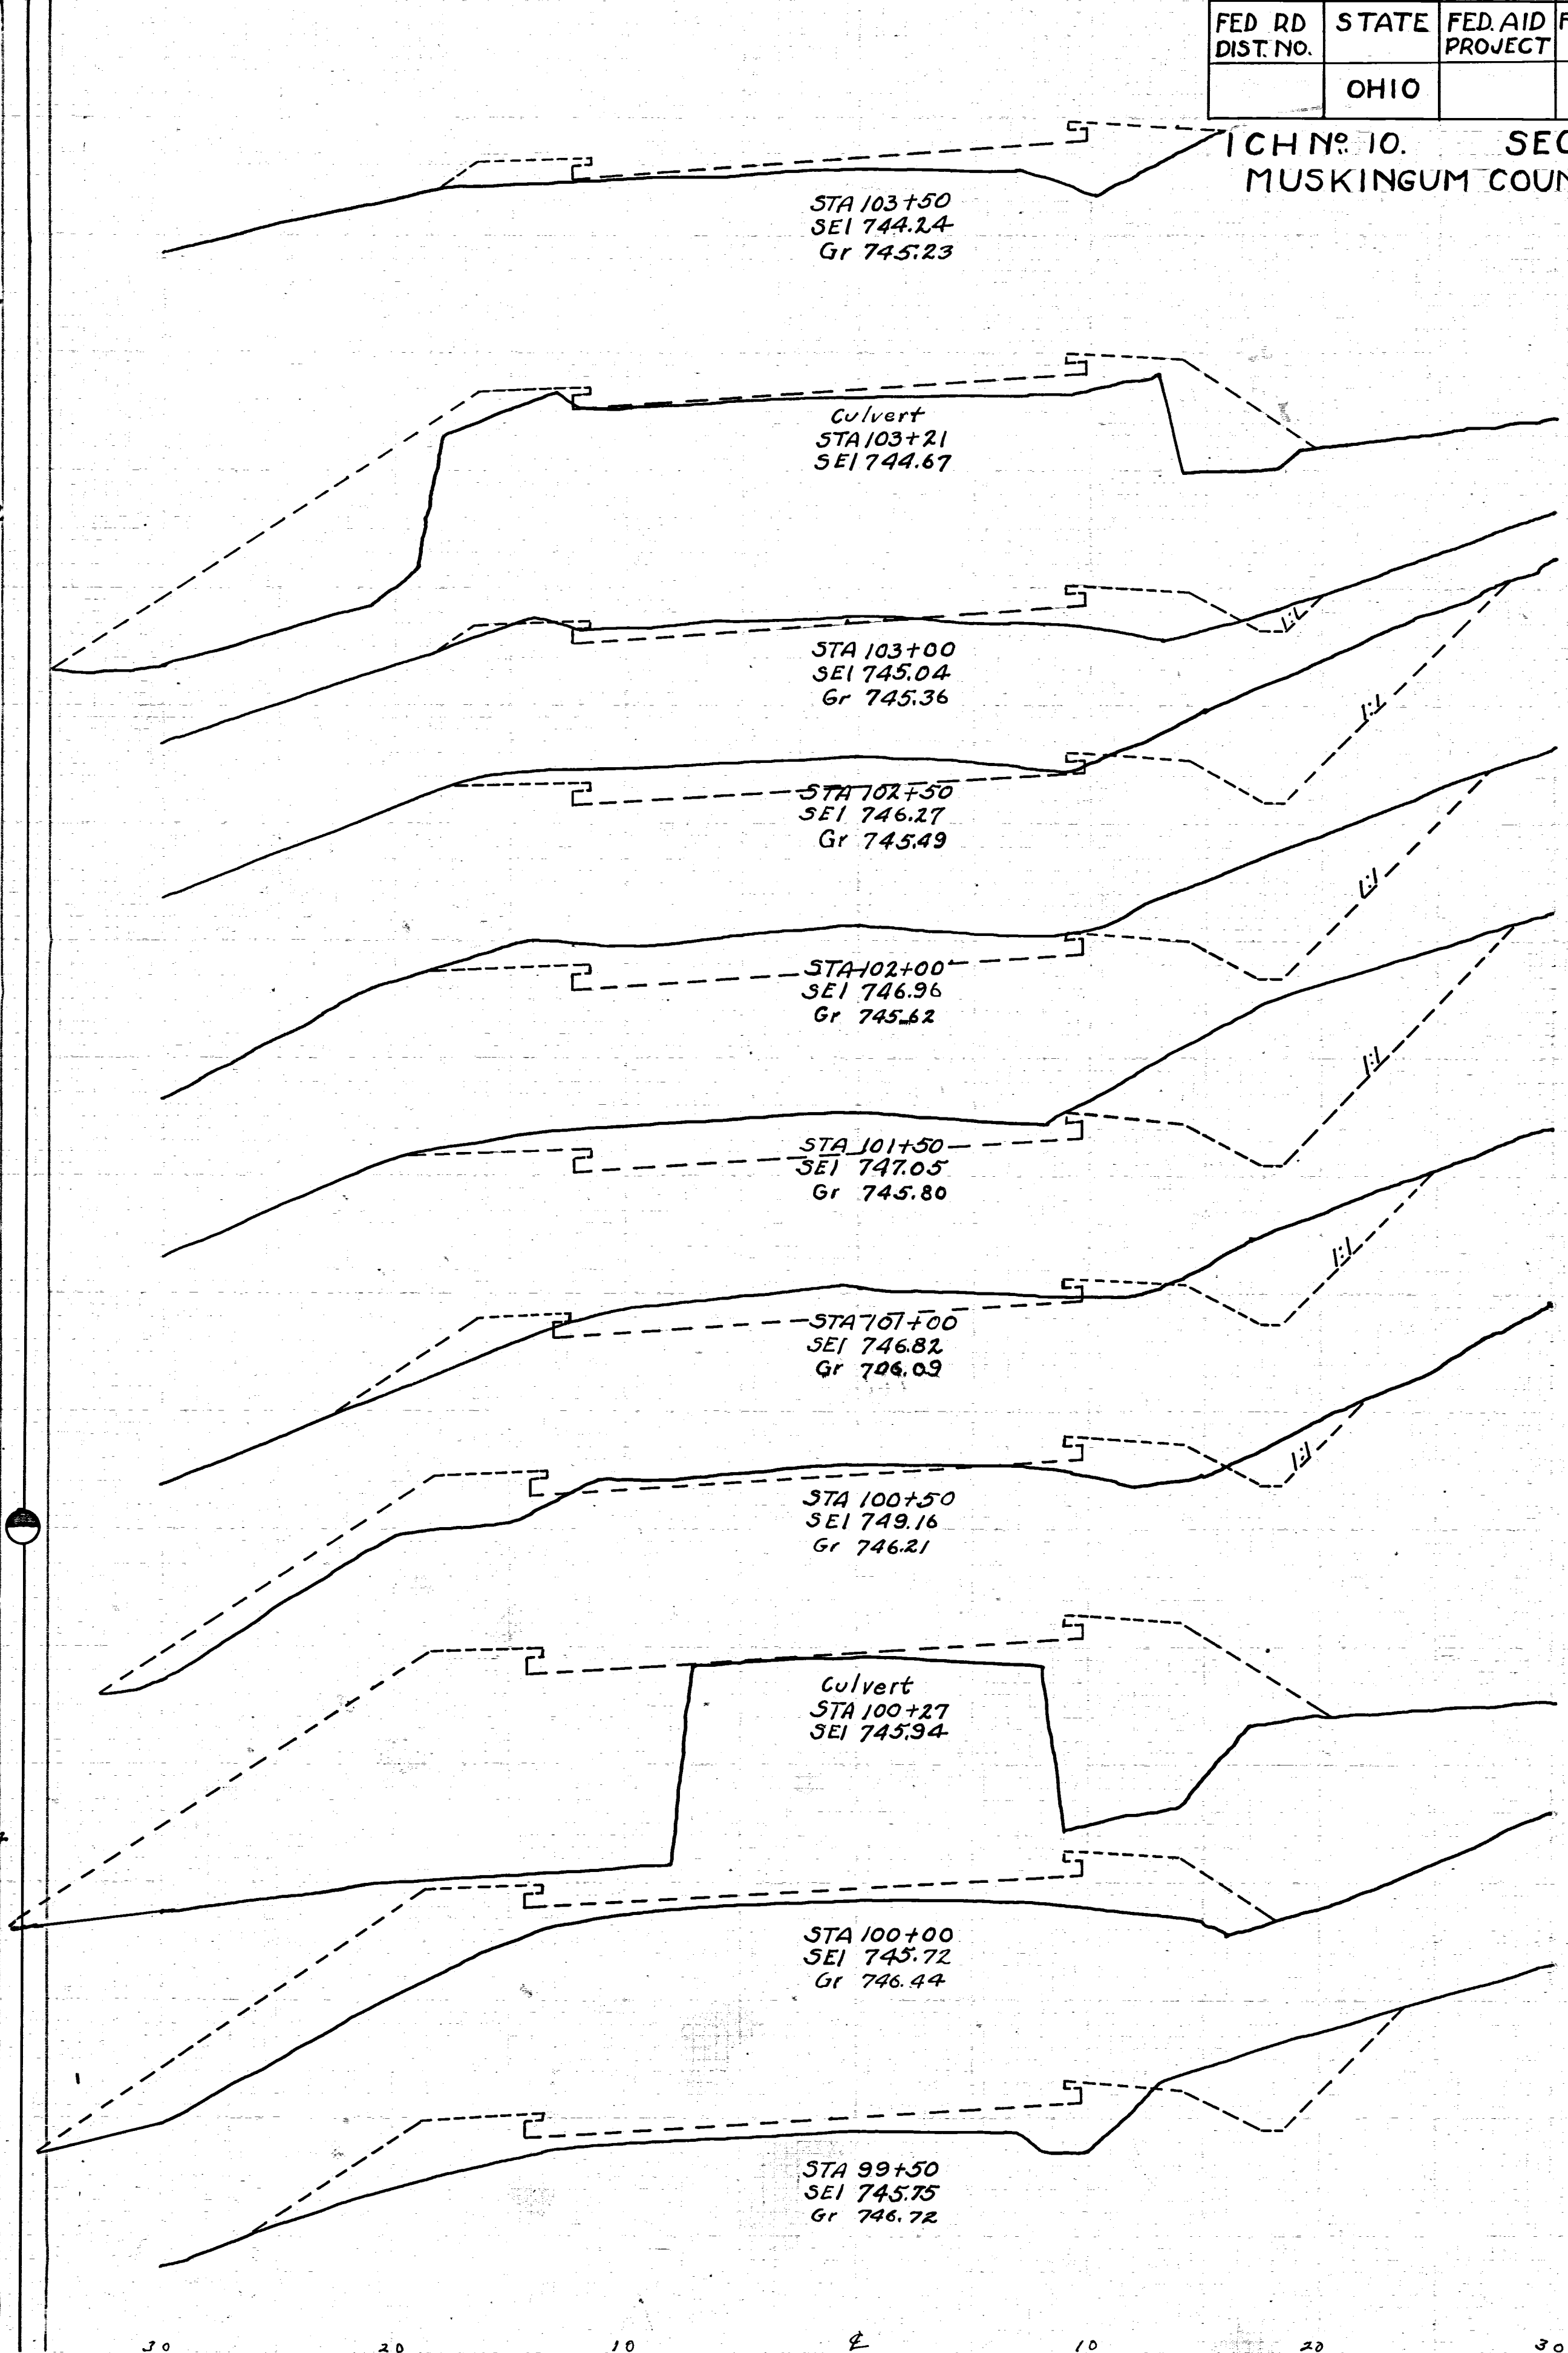

FED RD DIST. NO.	STATE	FED. AID PROJECT	FISCAL YEAR
	OHIO		

ICH N° 10. SEC. M
MUSKINGUM COUNTY

18
31