


End Area Cu Yds  
Cut Fill Cut Fill

15.7 30.5  
16.0 7.0  
25.9 14.8  
12.0 7.0  
15.7 30.5  
5.0 24.0  
4.6 81.5  
00 640  
5.5 81.5  
6.0 24.0  
14.8 74.0  
10.0 56.0  
14.8 74.0  
6.0 24.0  
14.8 40.7  
10.0 20.0  
32.4 41.7  
25.0 25.0  
38.2 49.1  
12.0 28.0  
30.5 55.5  
21.0 32.0


Exc = 791 Cu Yds  
Emb = 683 Cu Yds

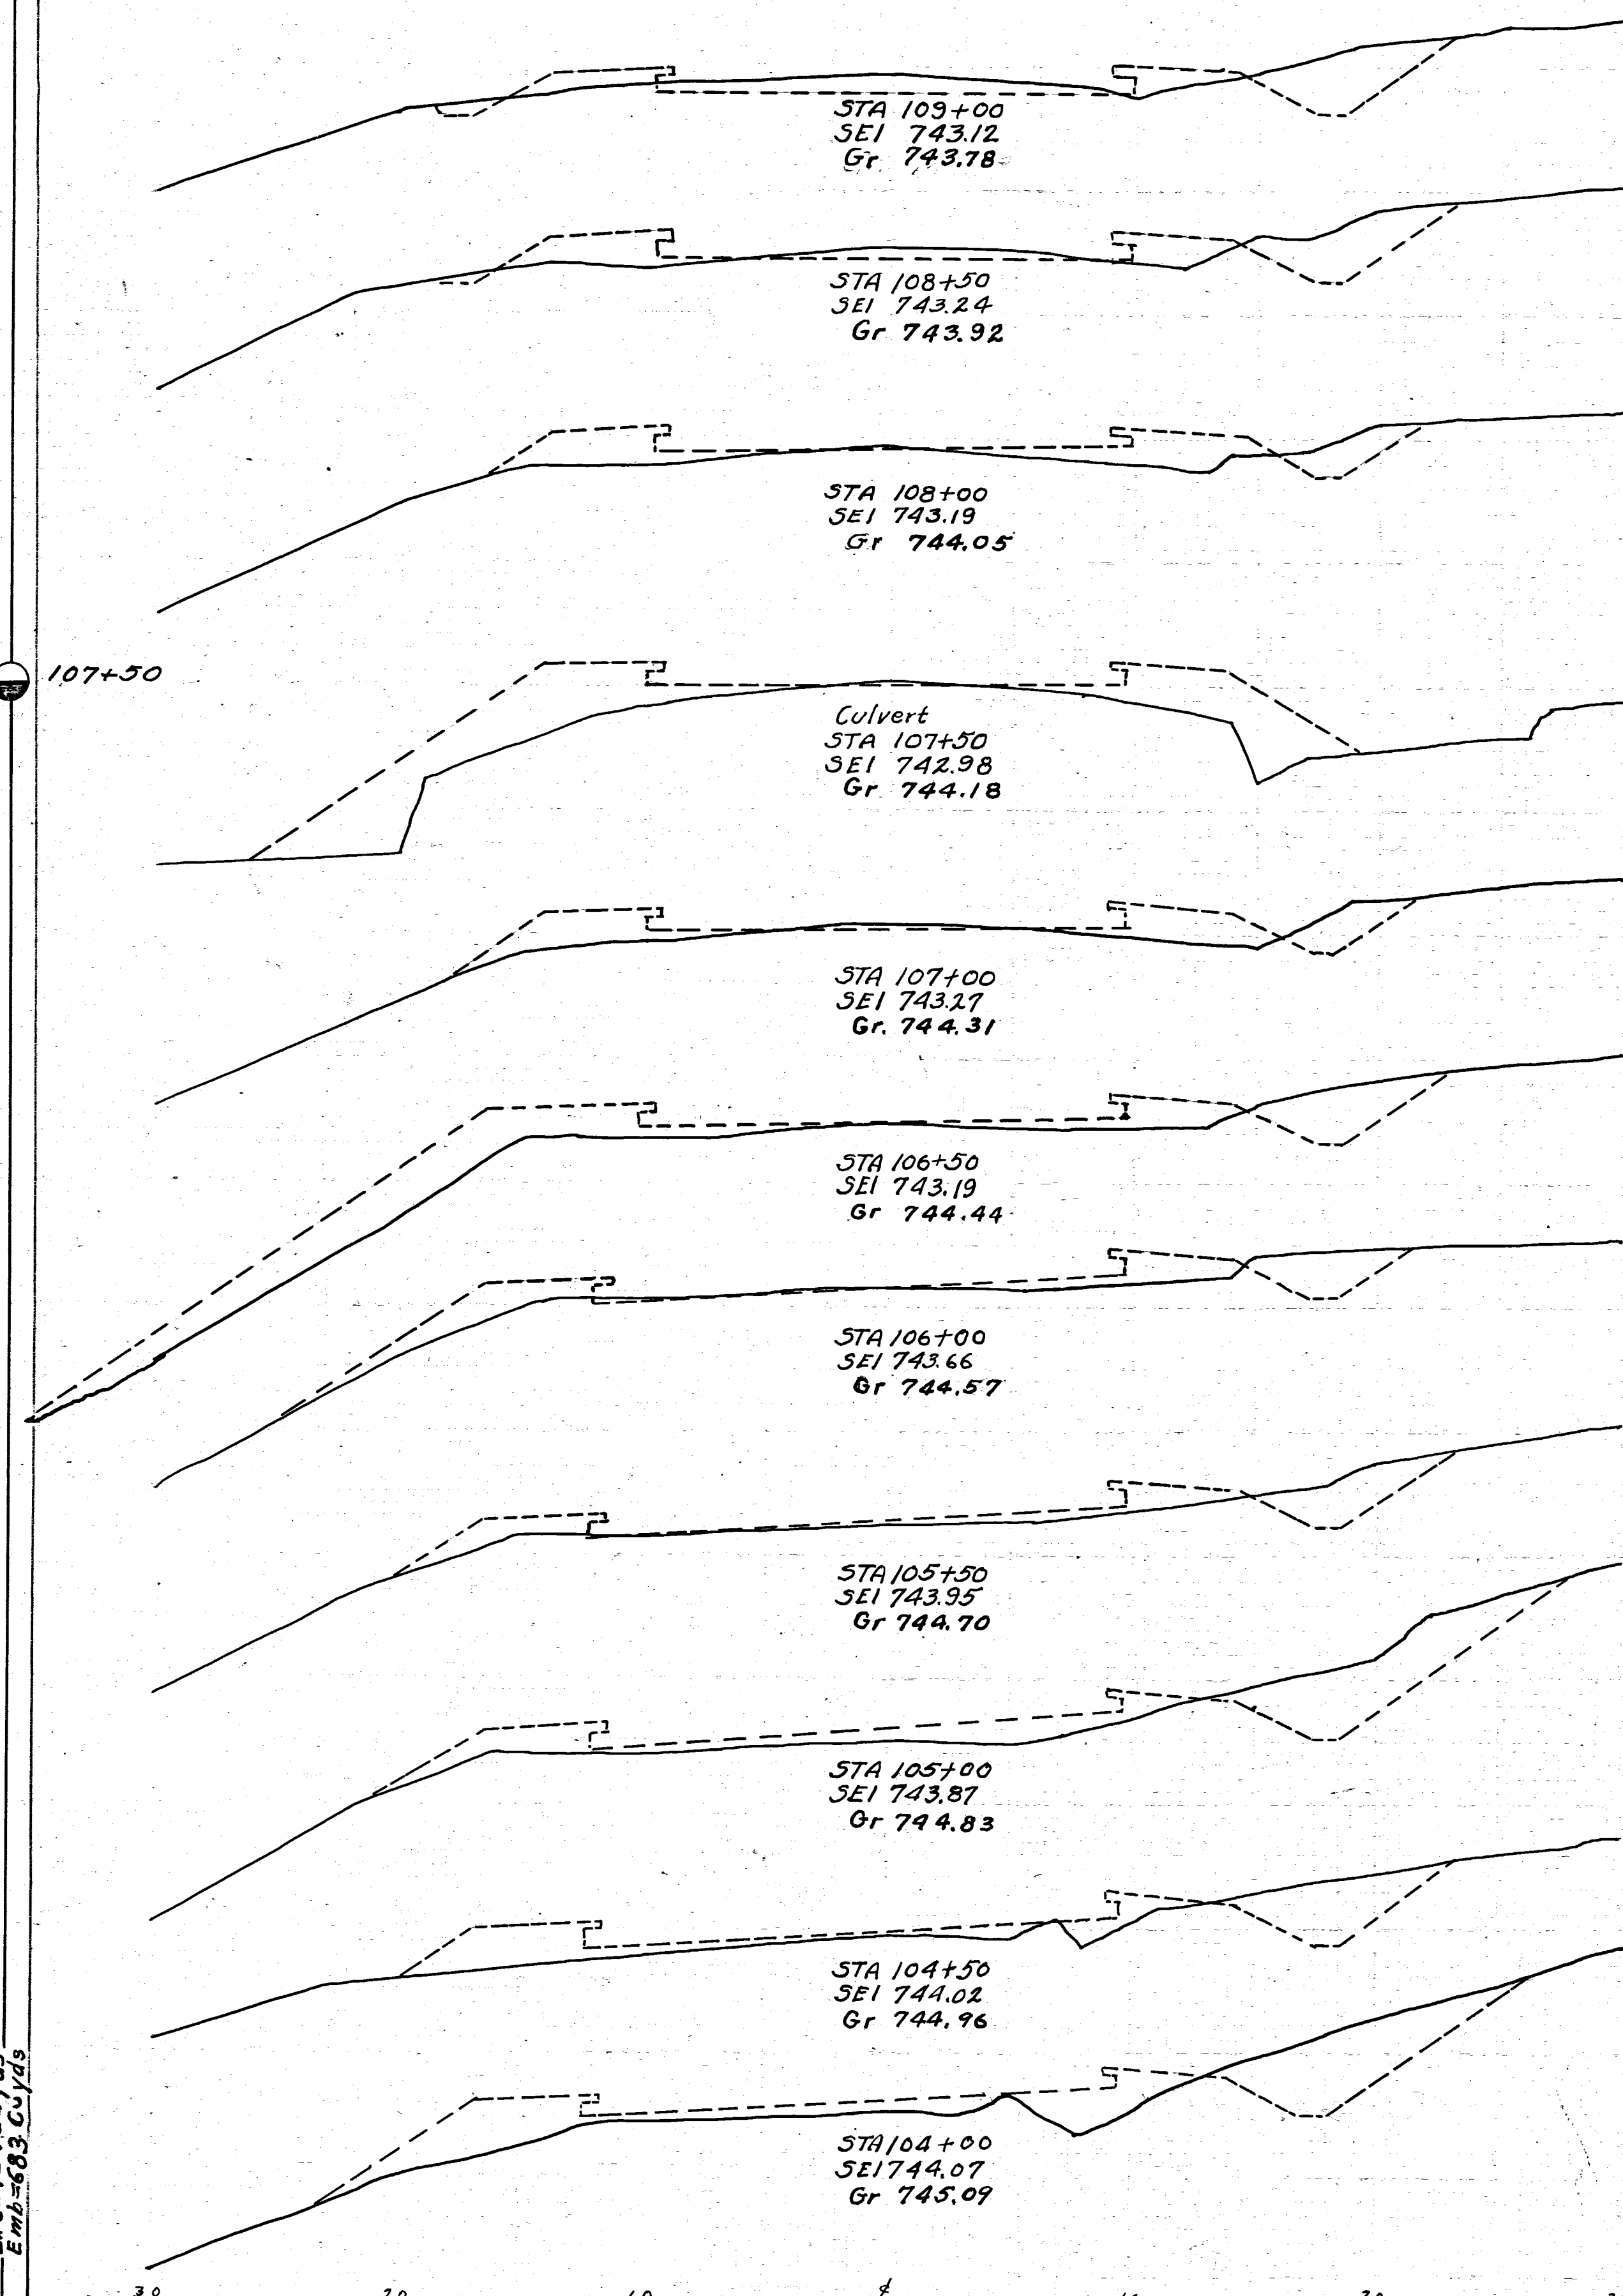

End Area Cu Yds  
Cut Fill Cut Fill

3.0 230  
2.8 528  
0.0 320  
0.0 61.1  
0.0 340  
0.9 44.5  
1.0 140  
21.3 16.7  
22.0 4.0  
33.3 11.1  
14.0 8.0  
44.5 9.2  
34.0 2.0  
48.2 6.5  
18.0 5.0  
54.7 6.5  
41.0 2.0  
90.7 1.9  
57.0 0.0  
63.9 25.9  
22.0 8.0  
21.3 31.5  
1.0 2.6

Exc = 441 Cu Yds  
Emb = 572 Cu Yds

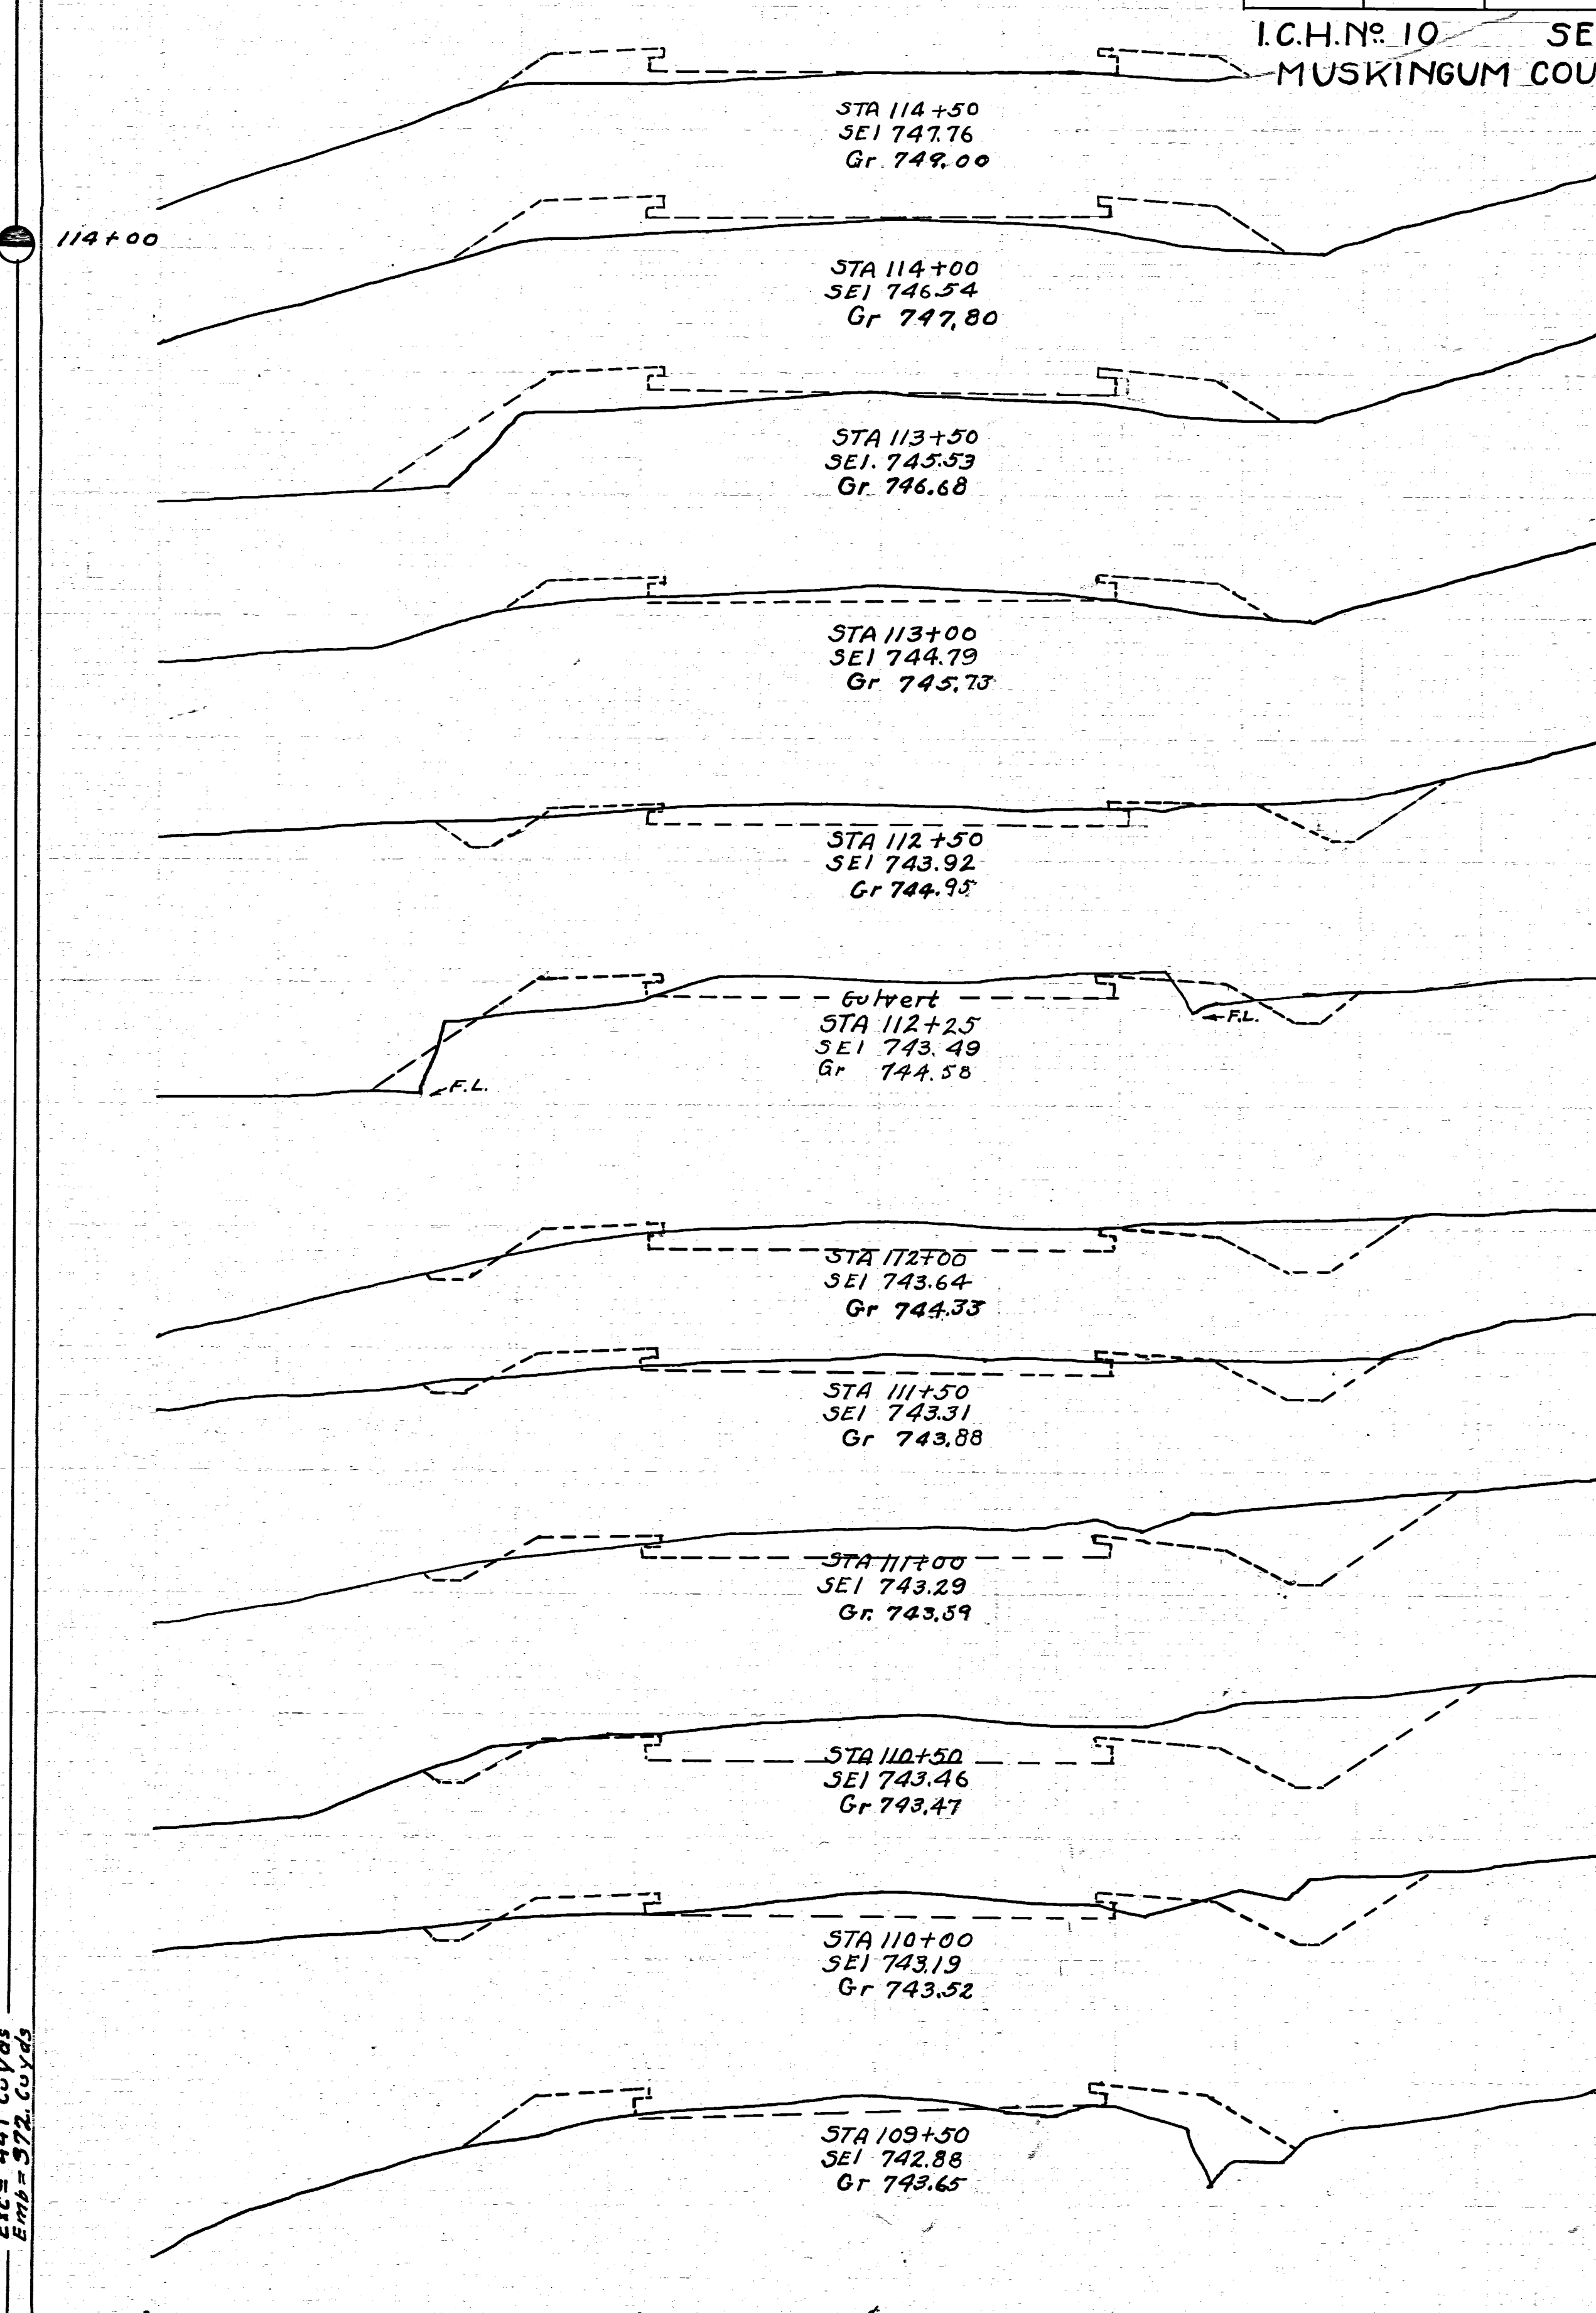

| FED. RD. DIST. NO. | STATE | FED. AID PROJECT | FISCAL YEAR |
|--------------------|-------|------------------|-------------|
|                    | OHIO  |                  |             |

I.C.H. No. 10 SEC. M  
MUSKINGUM COUNTY

1931