



End Area	Cu	Yds	Cut	Fill	Cut	Fill
2.8	80.5					
0.0	65.0					
0.0	117.0					
0.0	58.6					
0.0	62.0					
3.7	33.3					
8.0	10.0					
12.0	110.0					
14.8	115.8					
4.0	15.0					
14.8	18.5					
12.0	5.0					
22.2	9.2					
12.0	5.0					
55.5	7.4					
48.0	3.0					
50.9	7.4					
7.0	5.0					
16.7	7.4					
11.0	3.0					

Exc = 320 Cu Yds.
Emb = 285 Cu Yds.

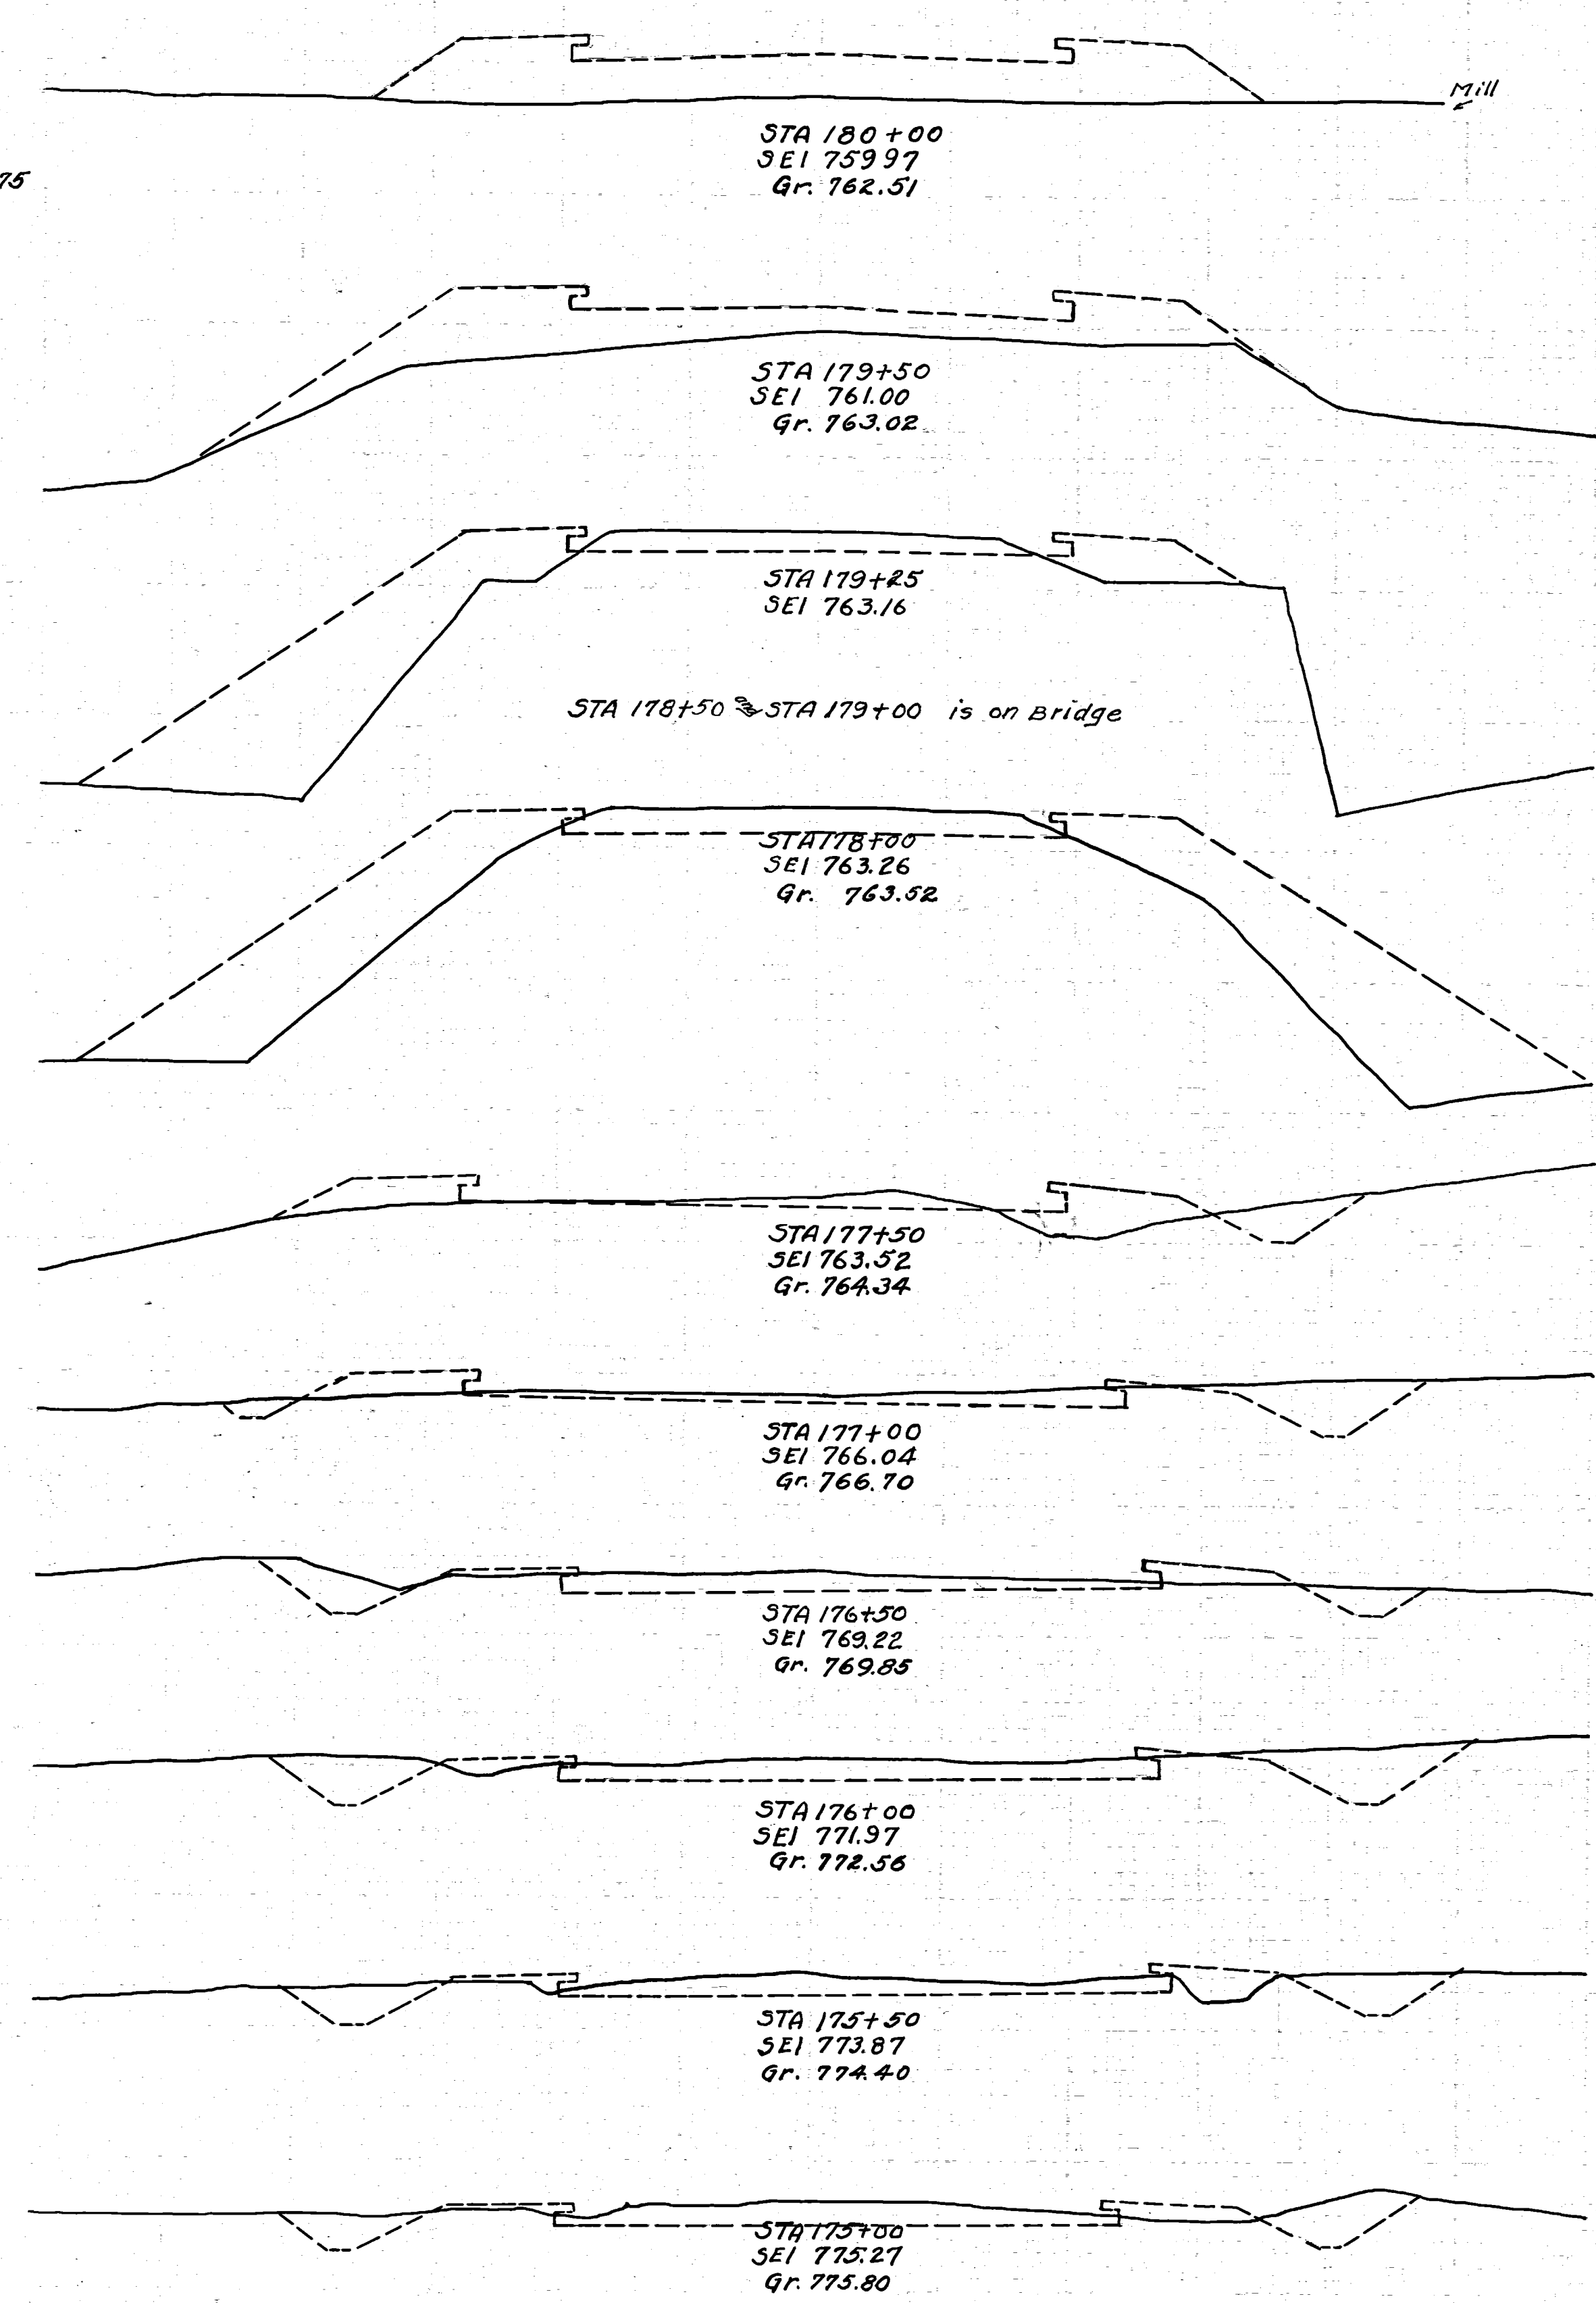

End Area	Cu	Yds	Cut	Fill	Cut	Fill
53.7	7.4					
24.0	3.0					
51.8	2.8					
32.0	0.0					
58.4	1.9					
31.0	2.0					
35.2	8.0					
0.0	7.0					
0.0	13.9					
0.0	8.0					
0.0	33.3					
0.0	18.0					
0.0	46.3					
0.0	32.0					
0.0	57.4					
0.0	30.0					
2.8	33.3					
3.0	6.0					
6.5	12.0					
4.0	7.0					
17.6	9.2					
15.0	3.0					
16.7	23.2					
3.0	22.0					

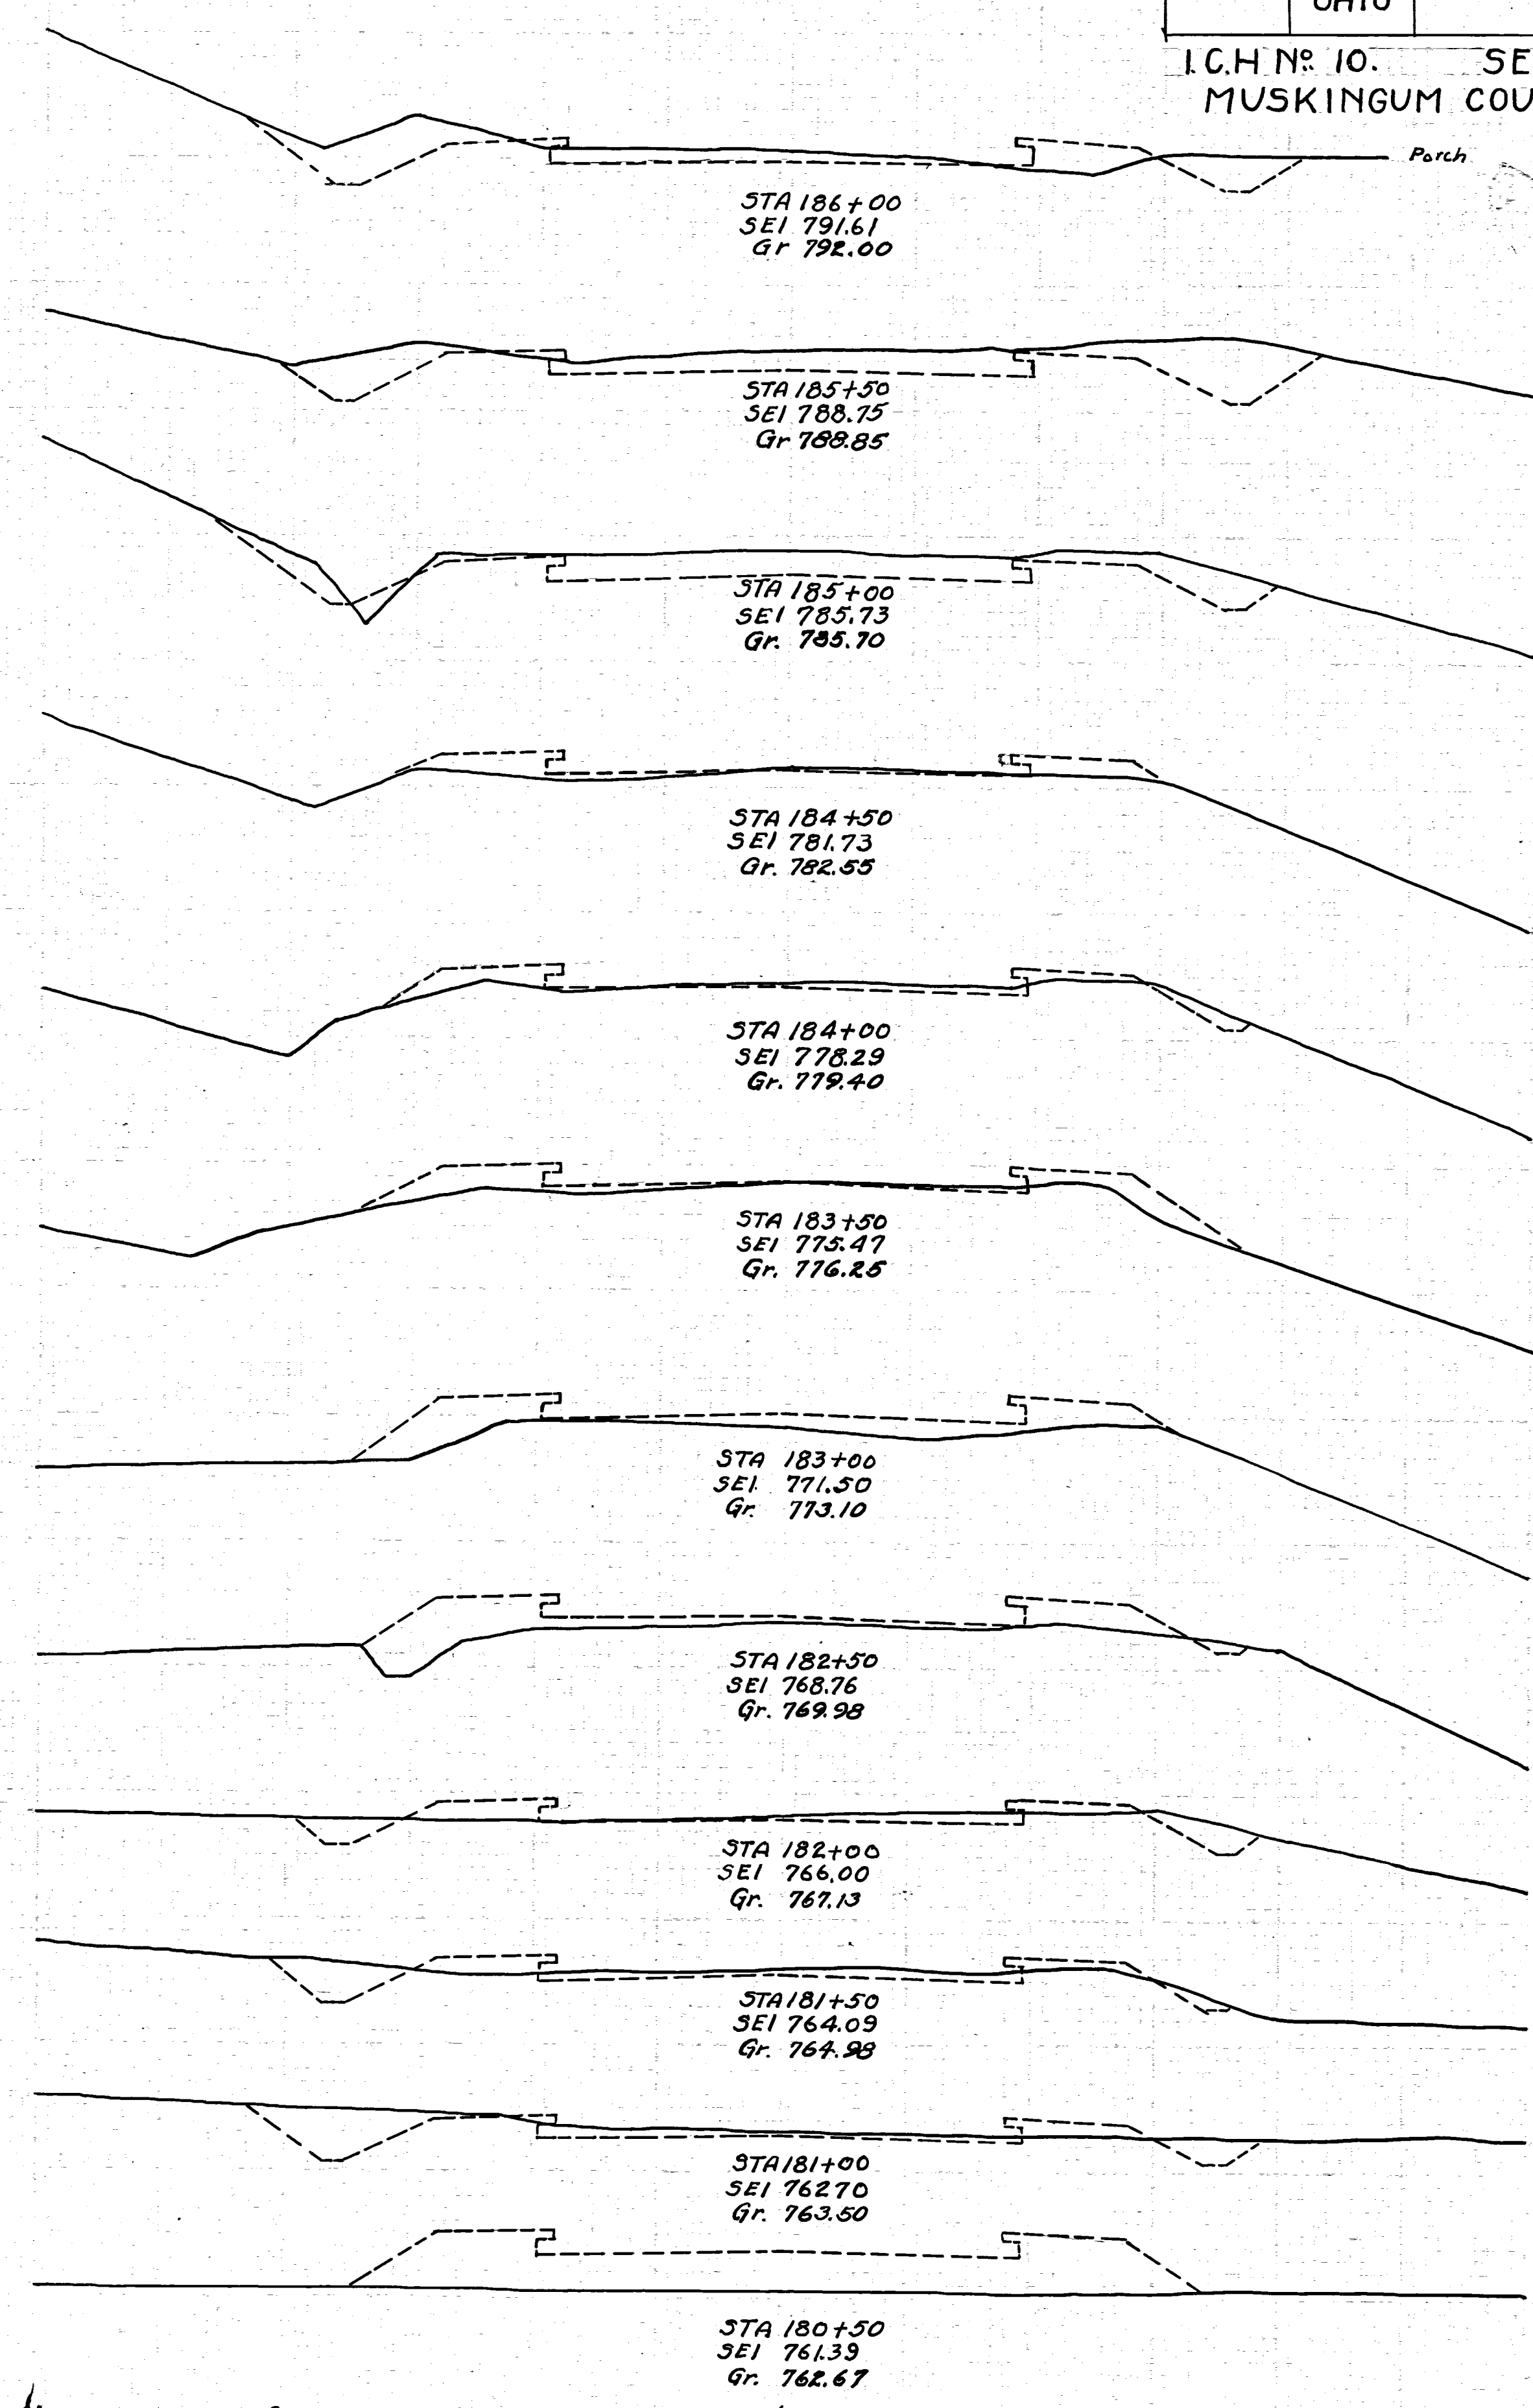

FED RD DIST NO.	STATE	FED. AID PROJECT	FISCAL YEAR
	OHIO		

I.C.H. No. 10. SEC. M.
MUSKINGUM COUNTY.

25
31.