



End Area	Cu	Yds	Cut	Fill	Cut	Fill
12.0	12.0					
11.1	38.9					
0.0	30.0					
12.0	47.2					
13.0	58.0					
39.8	60.0					
30.0	8.0					
50.9	33.3					
25.0	3.0					
45.4	55.5					
24.0	30.0					
56.5	52.8					
37.0	27.0					
67.6	42.6					
36.0	19.0					
72.2	39.8					
42.0	24.0					
50.9	40.7					
13.0	20.0					
53.7	53.5					
45.0	4.0					
82.4	8.3					
34.0	3.0					

Exc. = 817 Cu Yds.
Emb. = 814 Cu Yds.

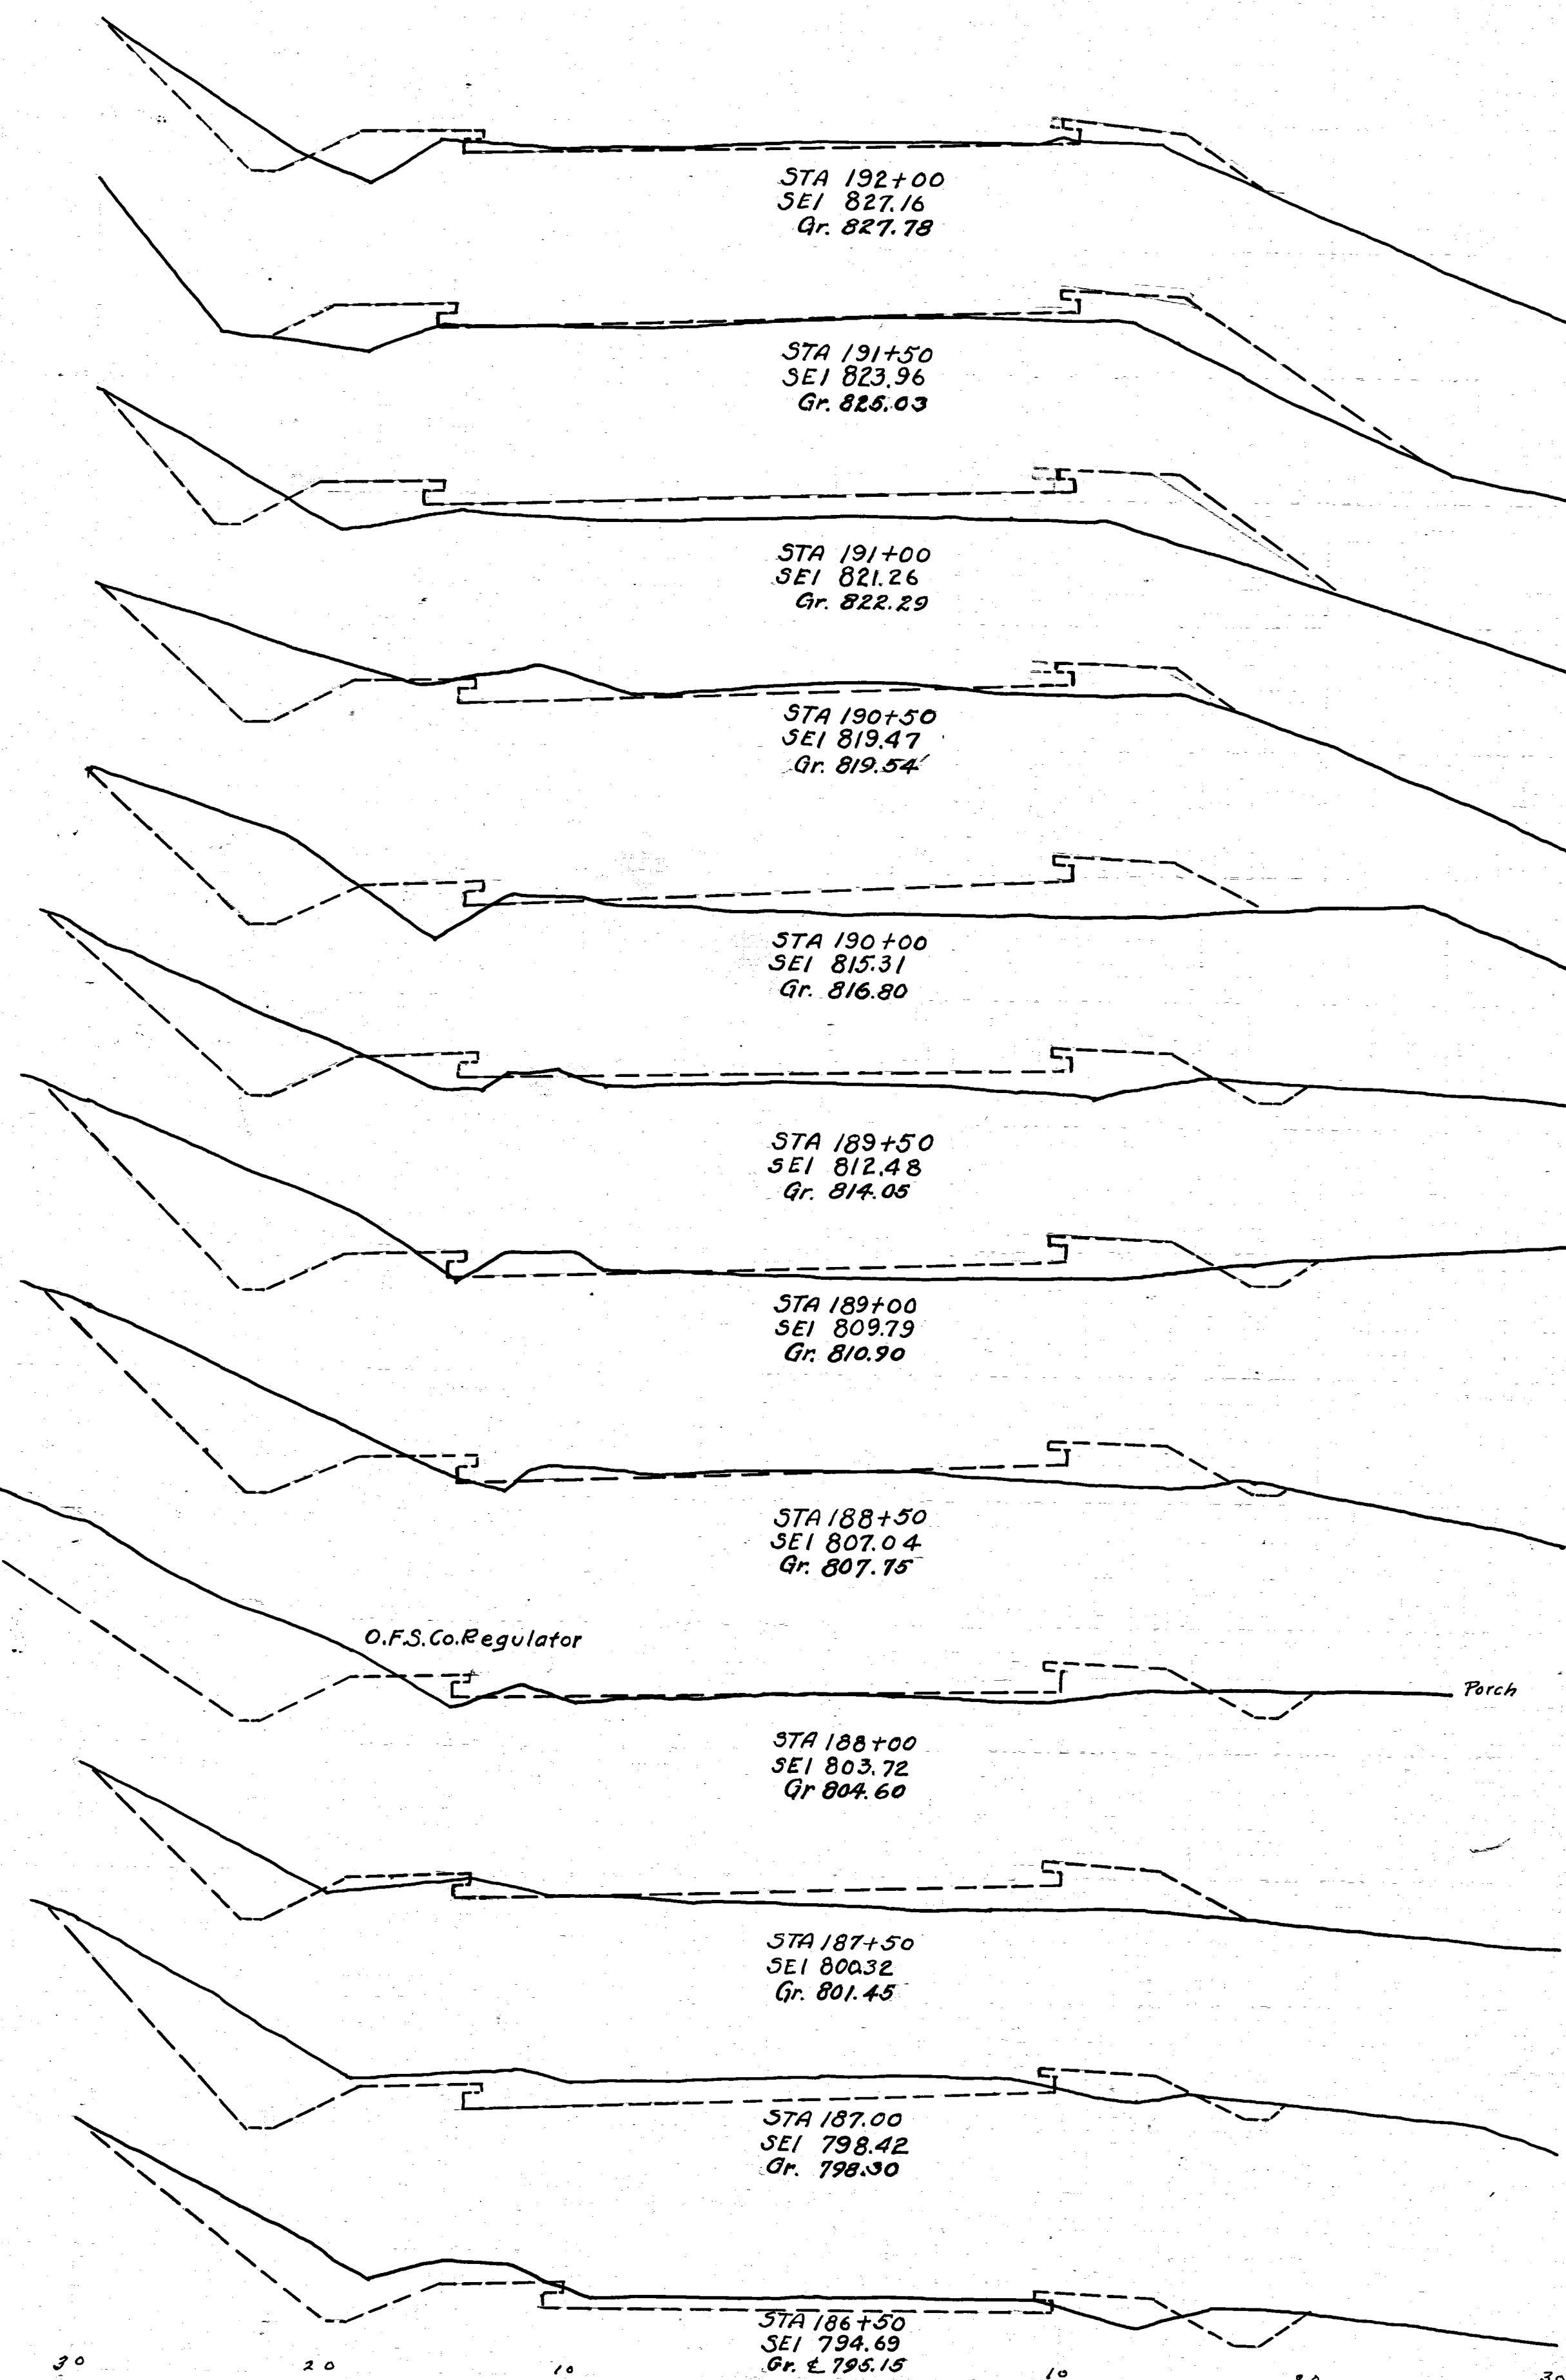

End Area	Cu	Yds	Cut	Fill	Cut	Fill
2.8	12.18					
0.0	21.80					
12.5	146.3					
28.0	98.0					
183.3	90.7					
170.0	0.0					
313.9	0.0					
162.0	0.0					
262.0	24.0					
114.0	26.0					
148.1	33.5					
46.0	75.0					
81.5	208.4					
42.0	150.0					
74.0	163.0					
38.0	26.0					
76.9	24.0					
44.0	0.0					
59.1	0.0					
6.9	0.0					

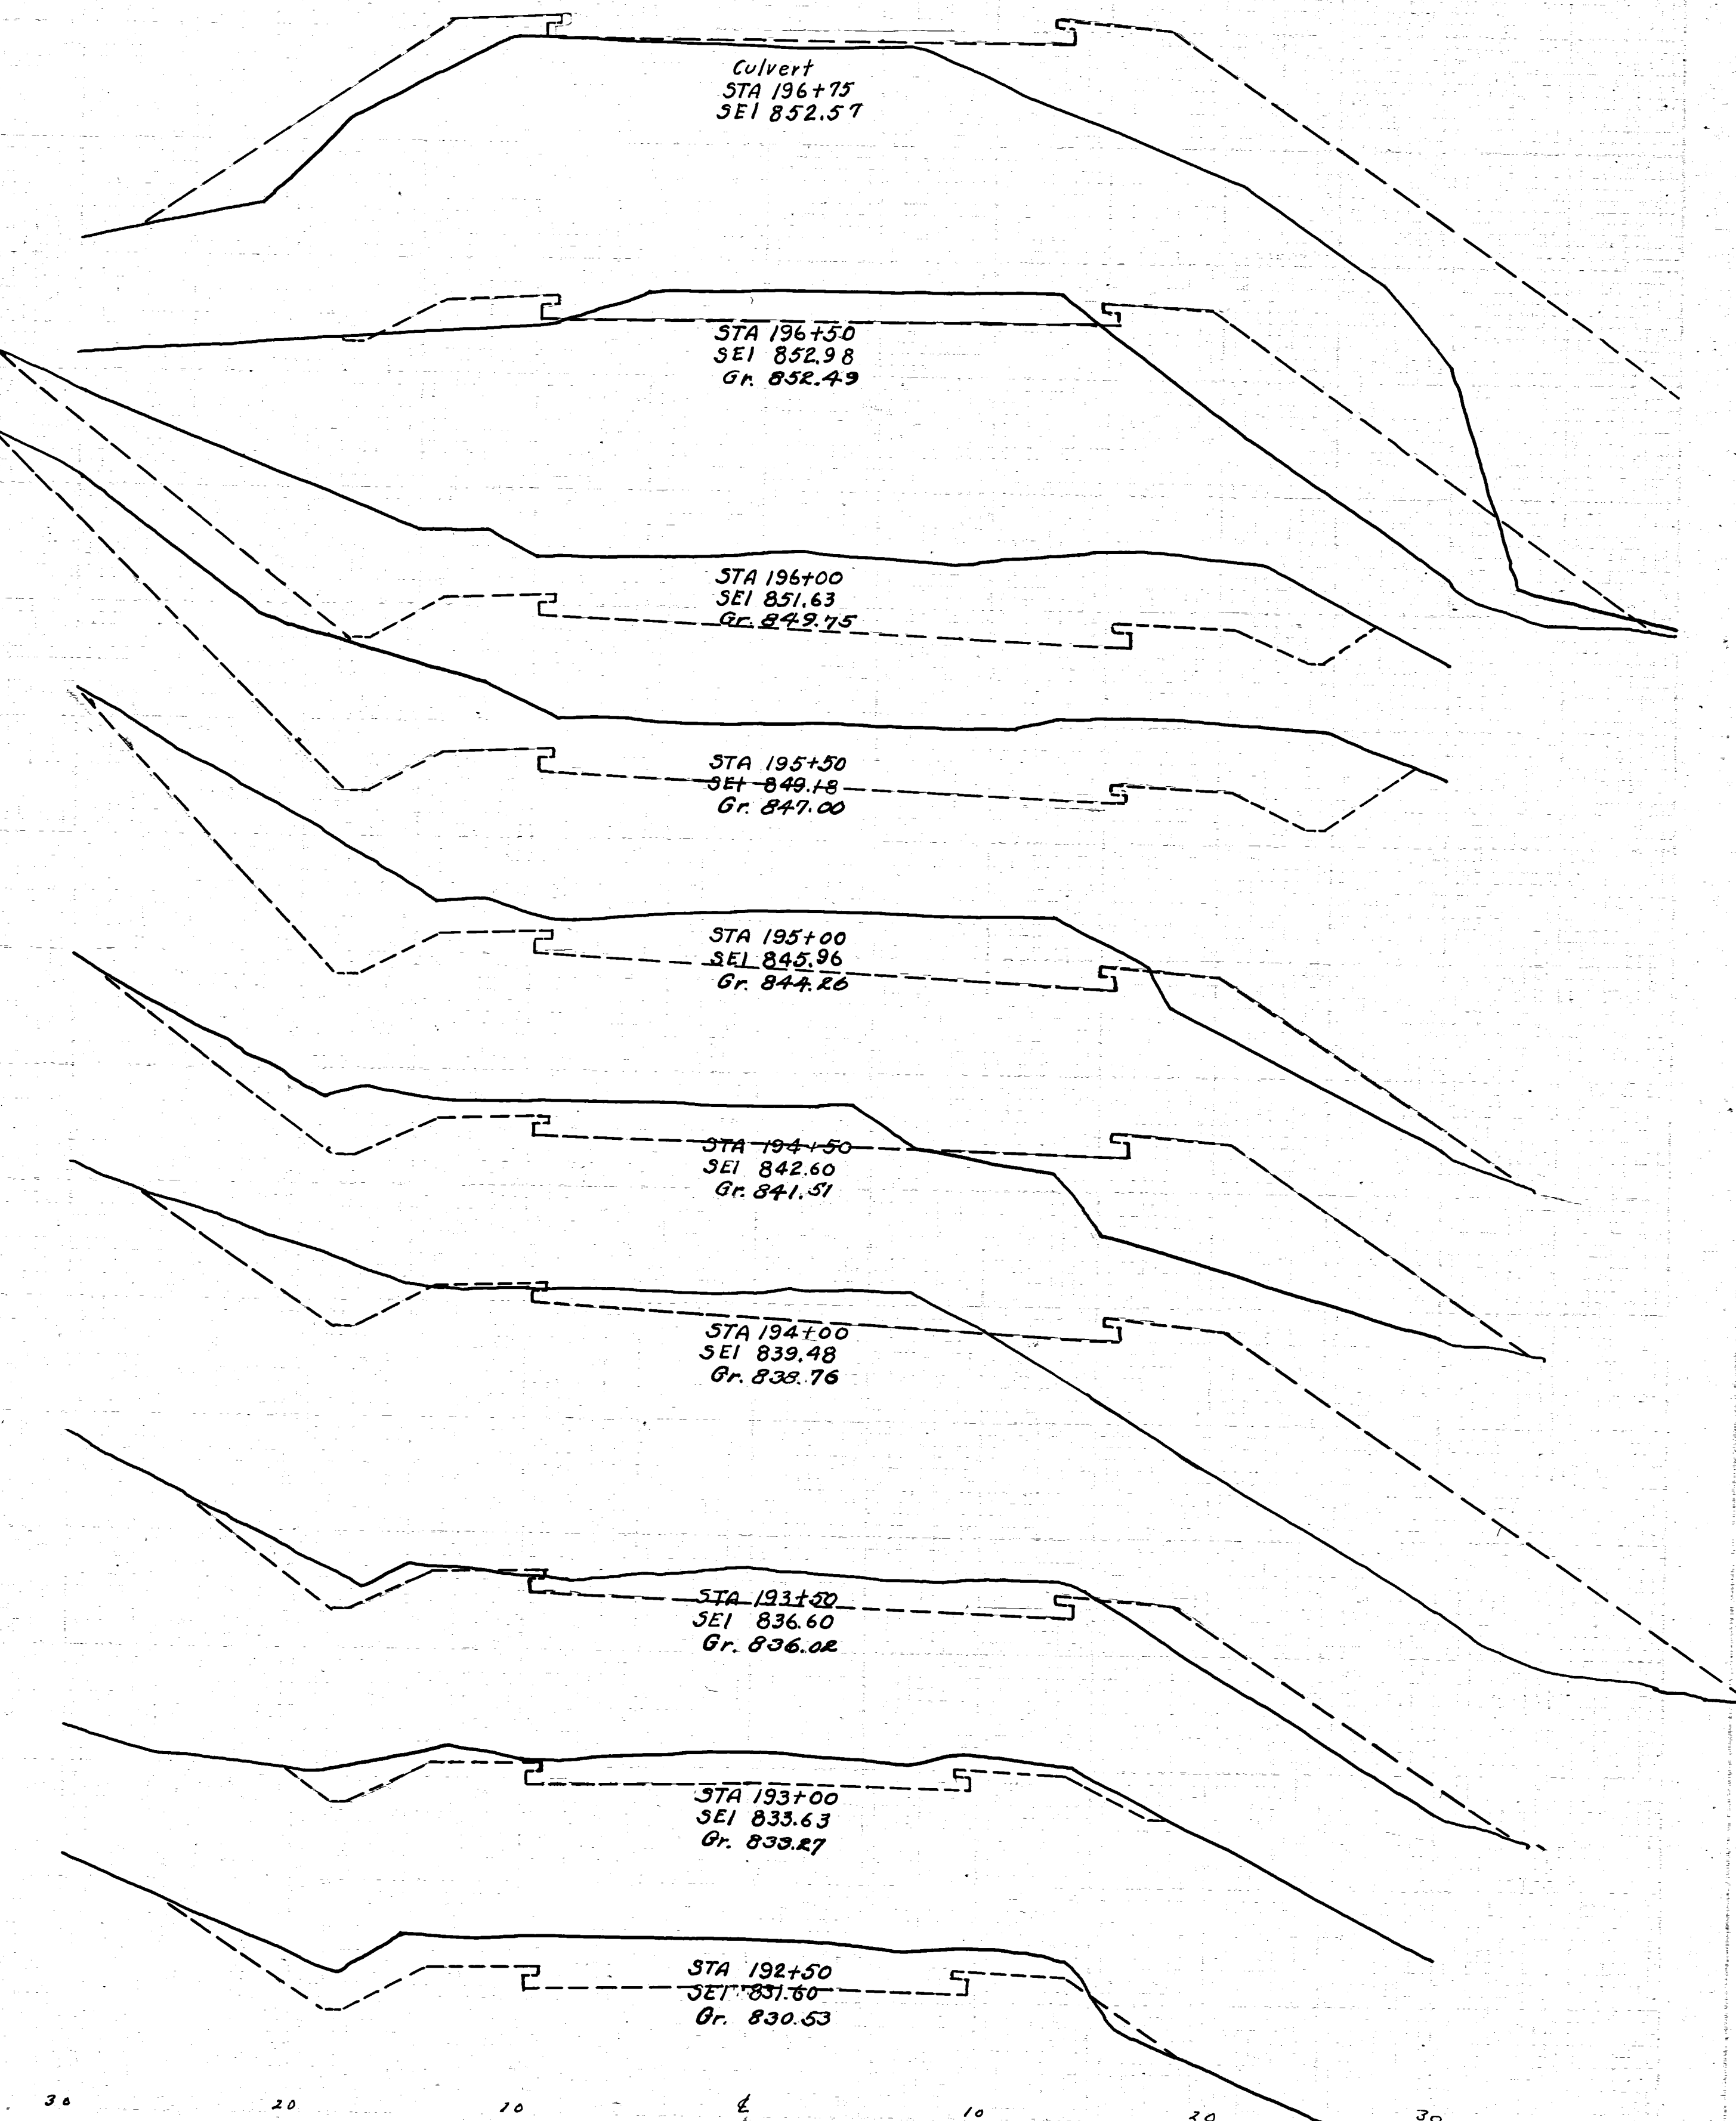

FED RD DIST NO.	STATE	FED. AID PROJECT	FISCAL YEAR
	OHIO		

I.C.H. No. 10. SEC M
MUSKINGUM COUNTY.

26
31