



END AREA Cu Yds
 CUT FILL CUT FILL
 51.8 0.0
 30.0 0.0
 53.0 0.0
 54.7 10.2
 6.0 11.0
 5.5 27.8
 0.0 19.0
 0.0 34.2
 0.0 18.0
 48.2 16.7
 52.0 0.0
 69.4 4.6
 23.0 5.0
 36.1 12.0
 16.0 8.0
 33.3 33.3
 20.0 28.0
 27.8 31.5
 10.0 6.0
 14.8 49.1
 6.0 45.0
 - Exc. = 1489 Cu Yds
 Emb. = 1091 Cu Yds

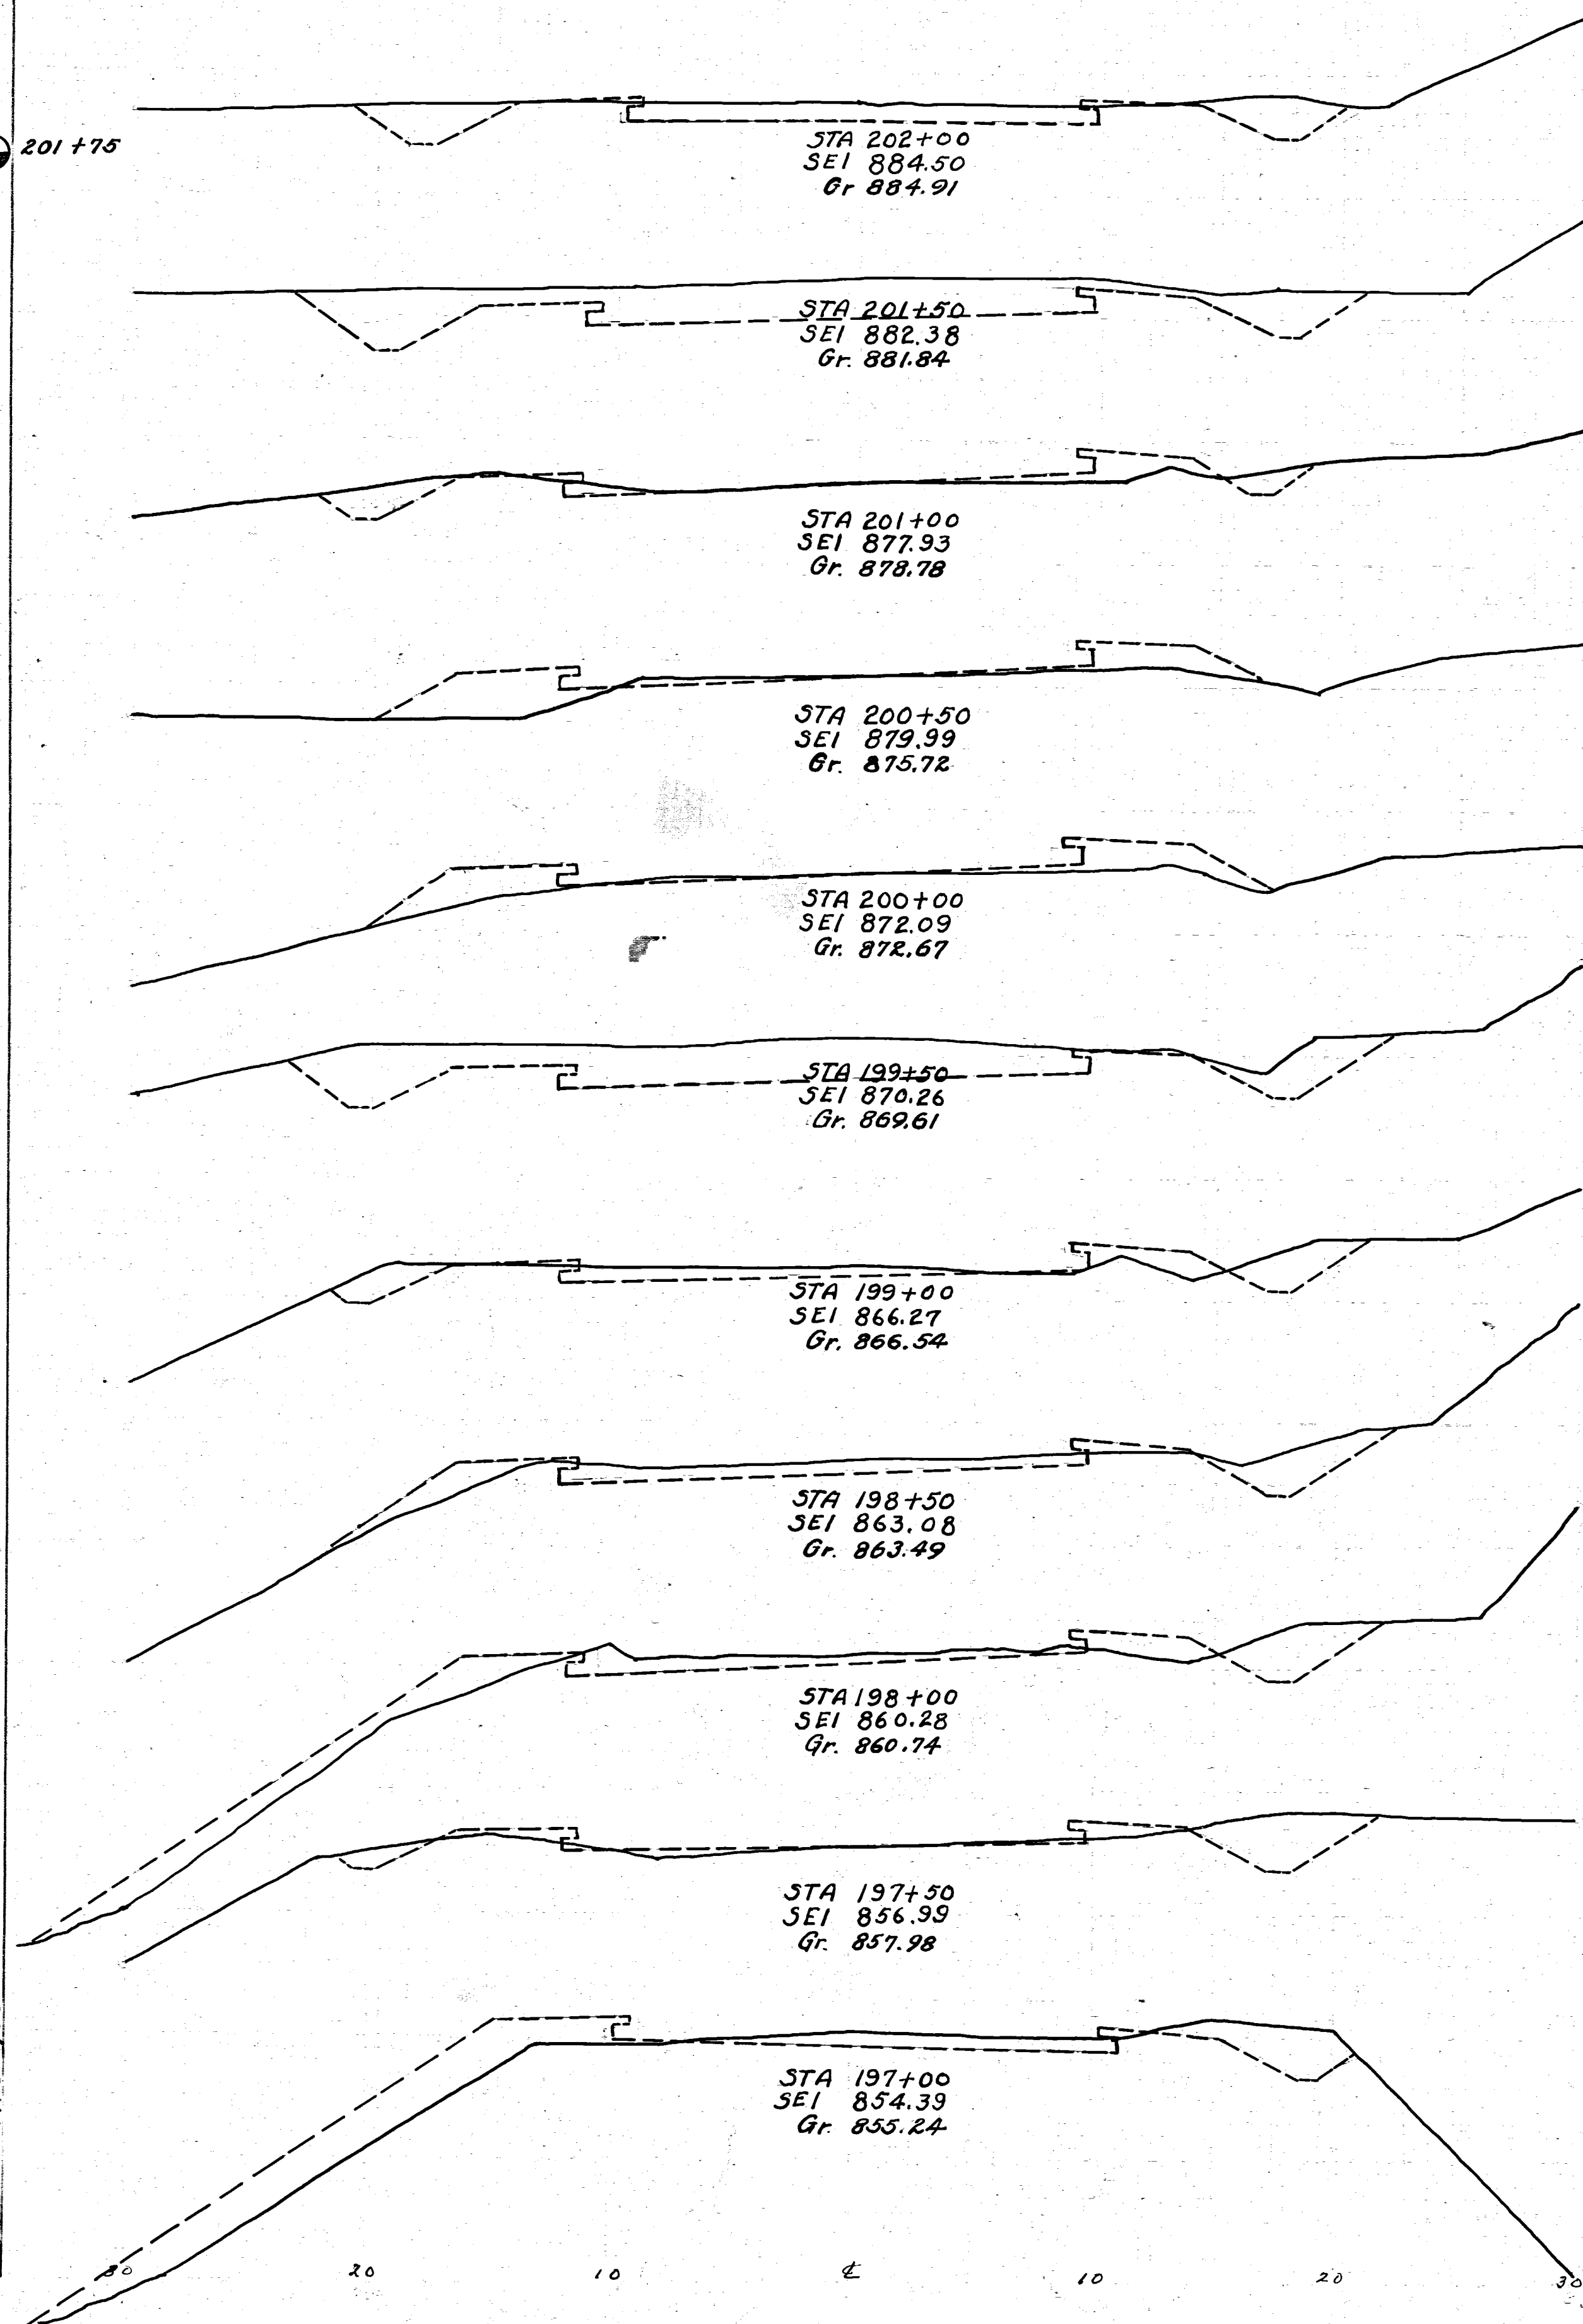

END AREA Cu Yds
 CUT FILL CUT FILL
 21.0 3.0
 19.4 25.0
 0.0 24.0
 0.0 46.8
 0.0 26.0
 0.0 46.3
 0.0 24.0
 22.2 23.2
 24.0 1.0
 26.8 6.5
 5.0 6.0
 18.5 18.5
 13.0 14.0
 13.9 31.5
 0.0 20.0
 40.7 23.2
 44.0 4.0
 64.8 3.7
 26.0 0.0
 Exc. = 290 Cu Yds
 Emb. = 224 Cu Yds

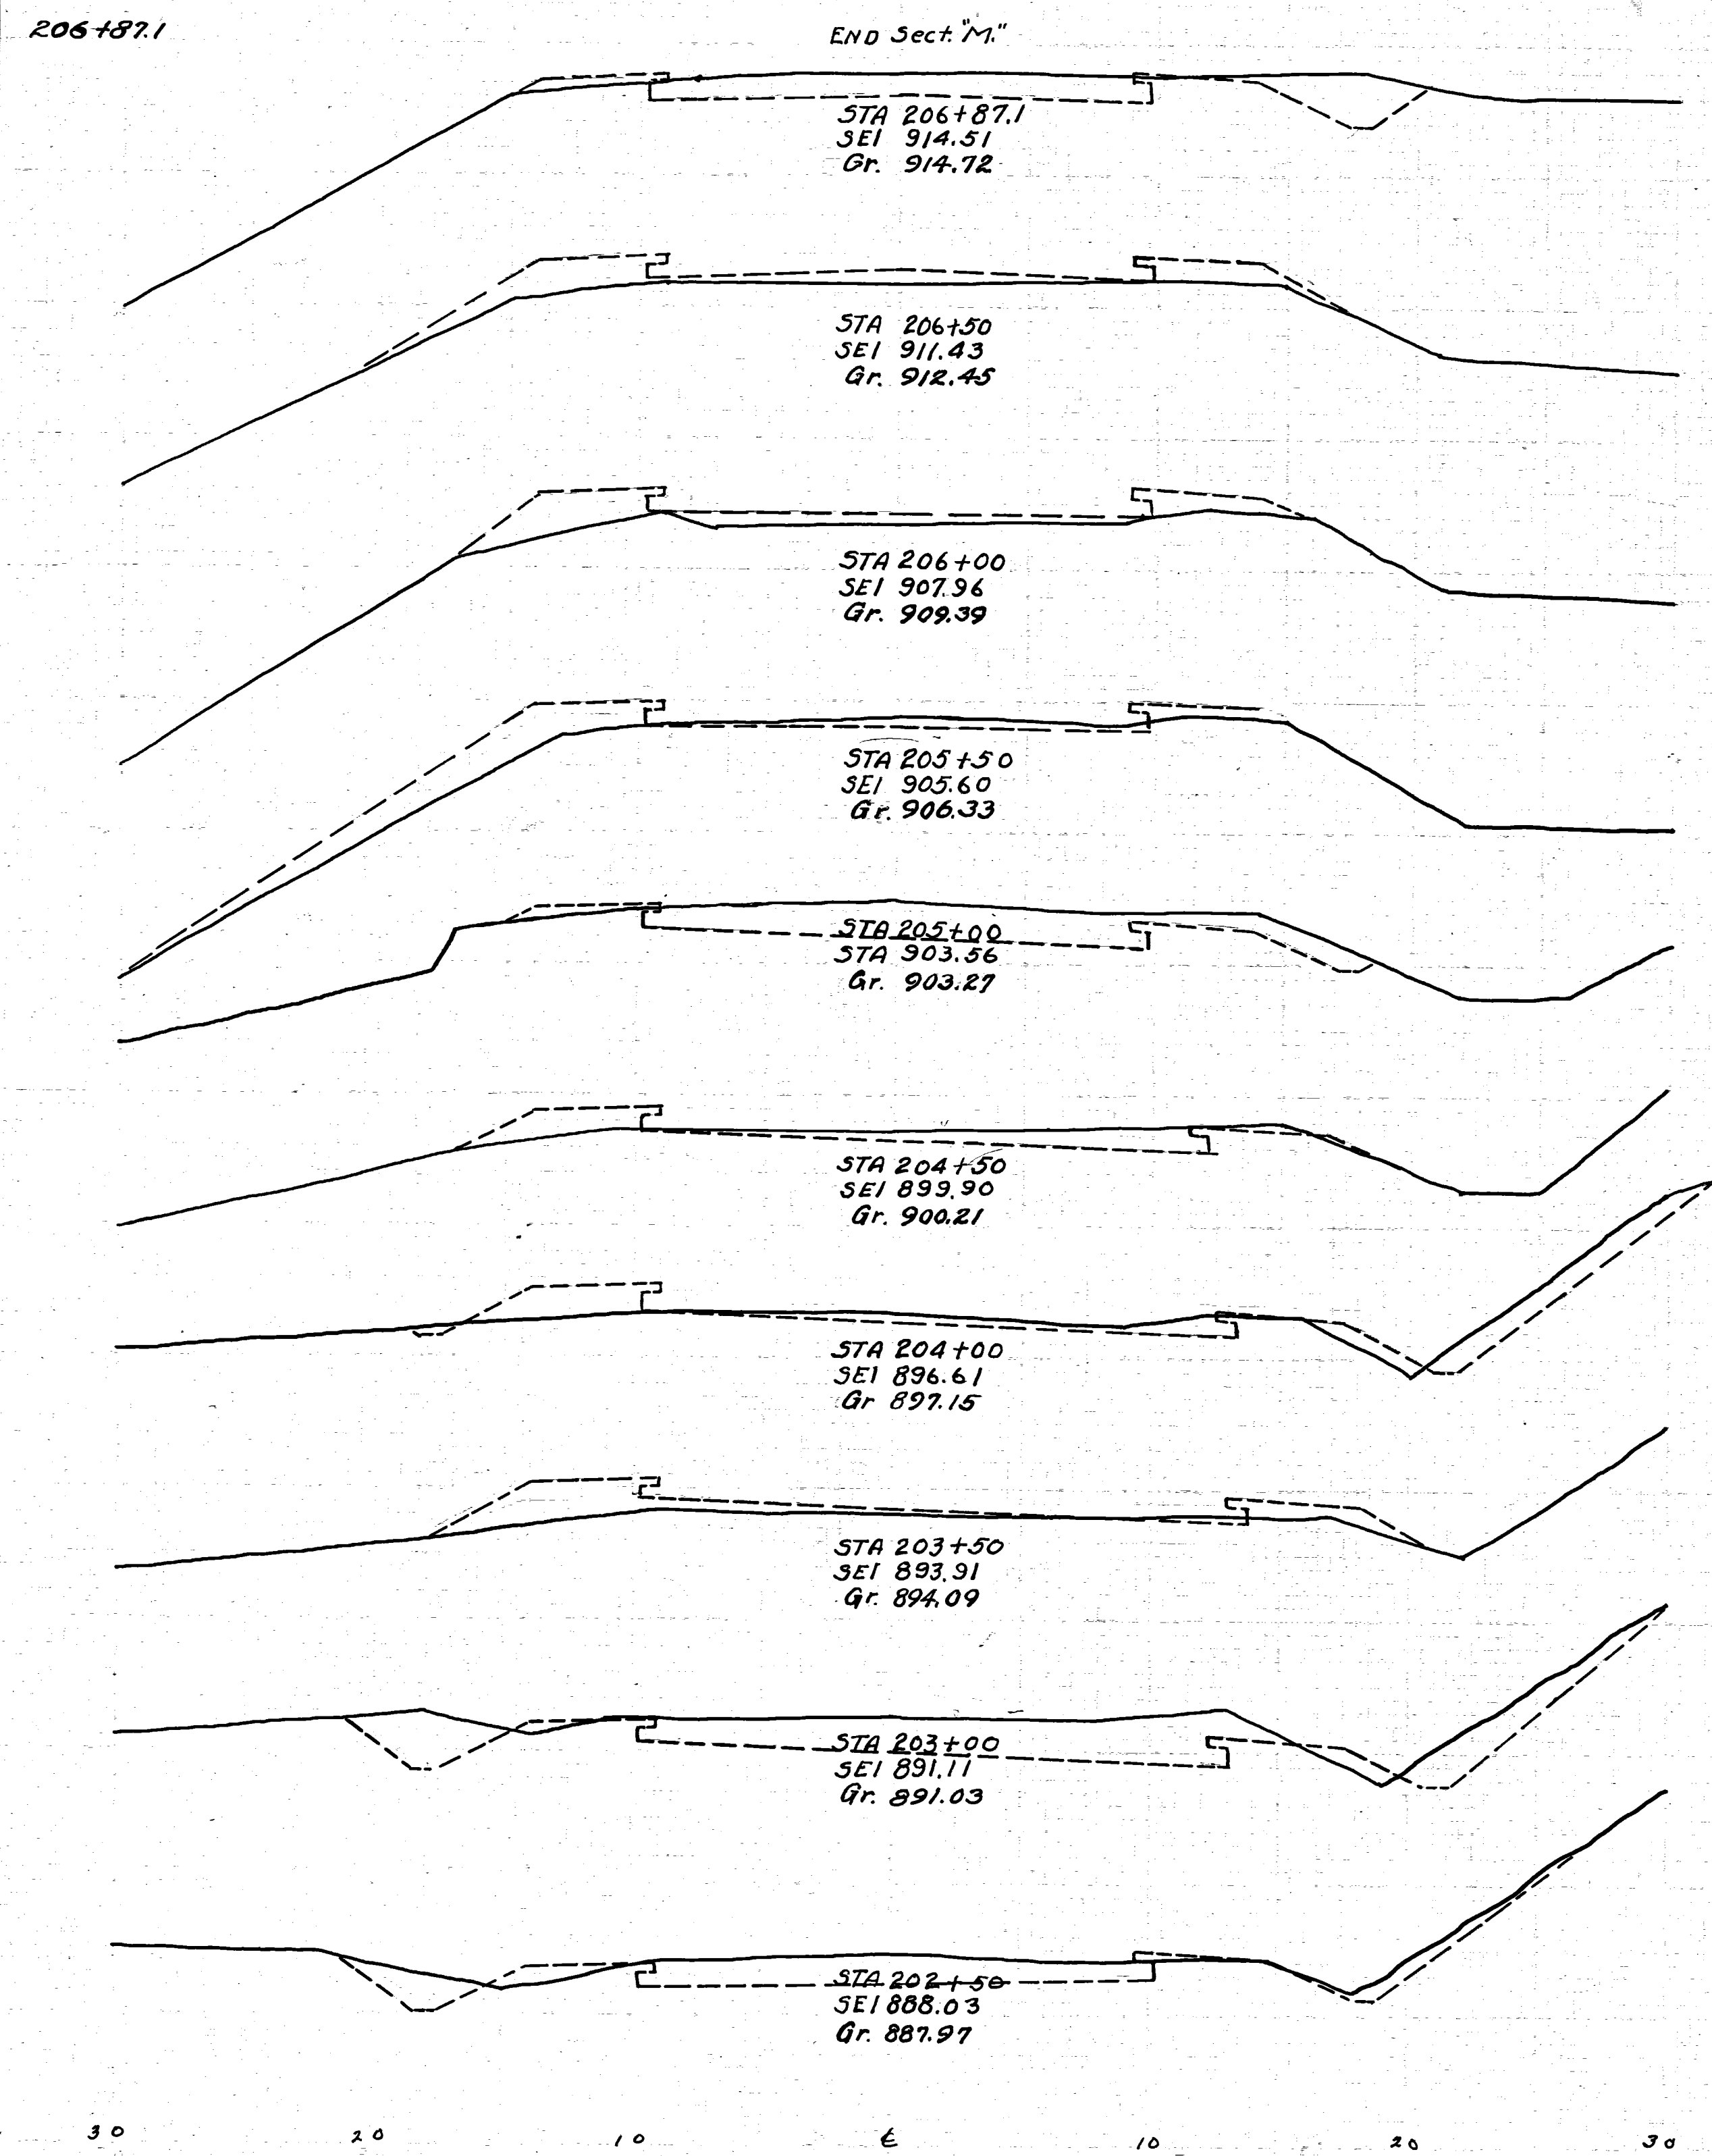

FED. RD. DIST. NO.	STATE	FED. AID PROJECT	FISCAL YEAR
	OHIO		

I.C.H. No. 10. SEC. M
 MUSKINGUM COUNTY

27
31