


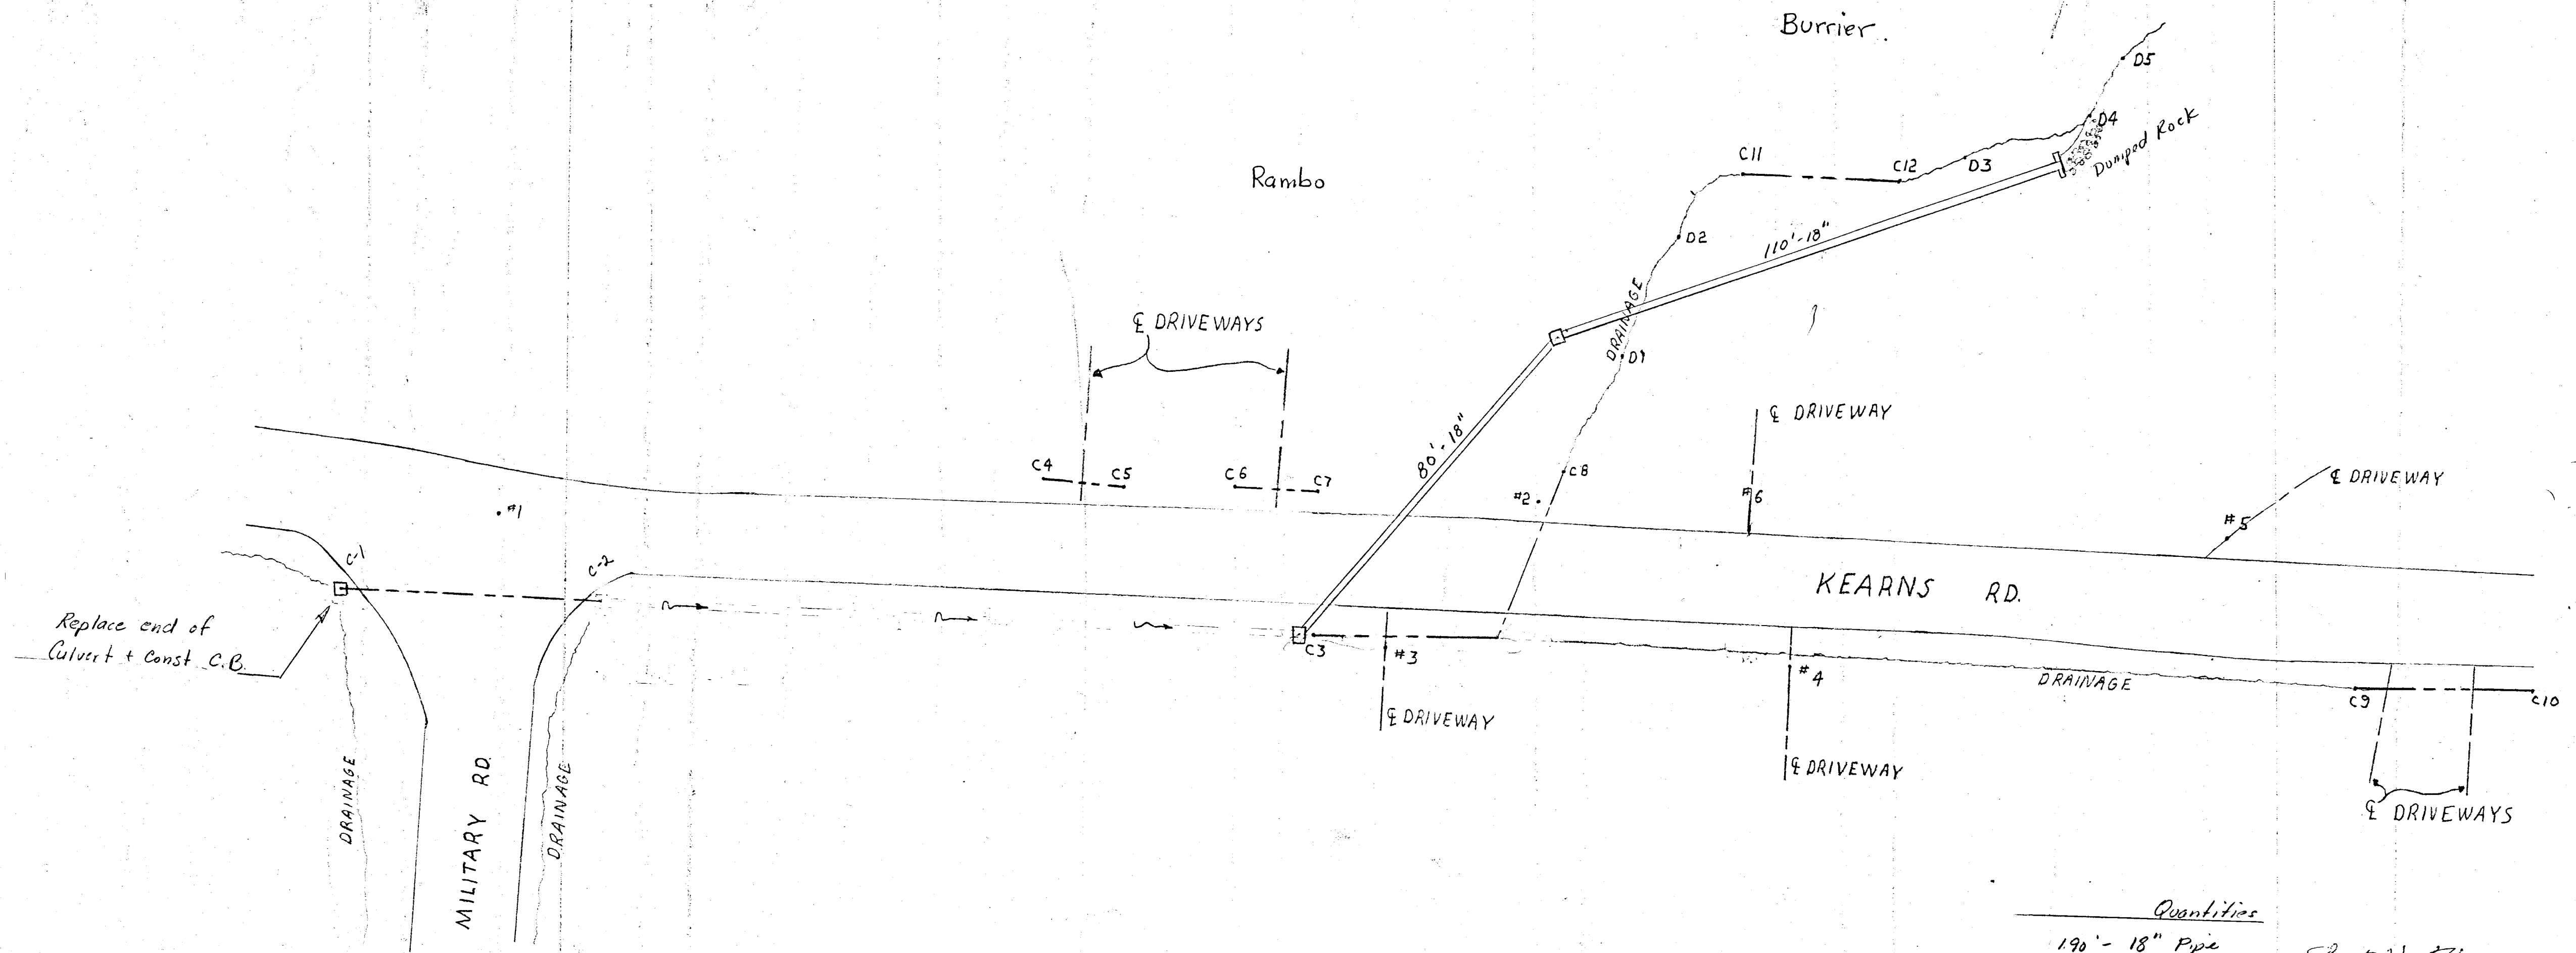

Quantities
 190' - 18" Pipe
 2 - 2'-2" C.B.
 1/2 Hdwl
 Dumped Rock

8-24-76
 Drainage Map
 Kearns Rd. & Military Rd.

C. 6600

Drainage Map
 Kearns Rd. & Military Rd.
 8-24-76