



SEEDING	
END WIDTH	SQ. YDS.
144	
85	
122	
67	
106	
60	
237	
62	

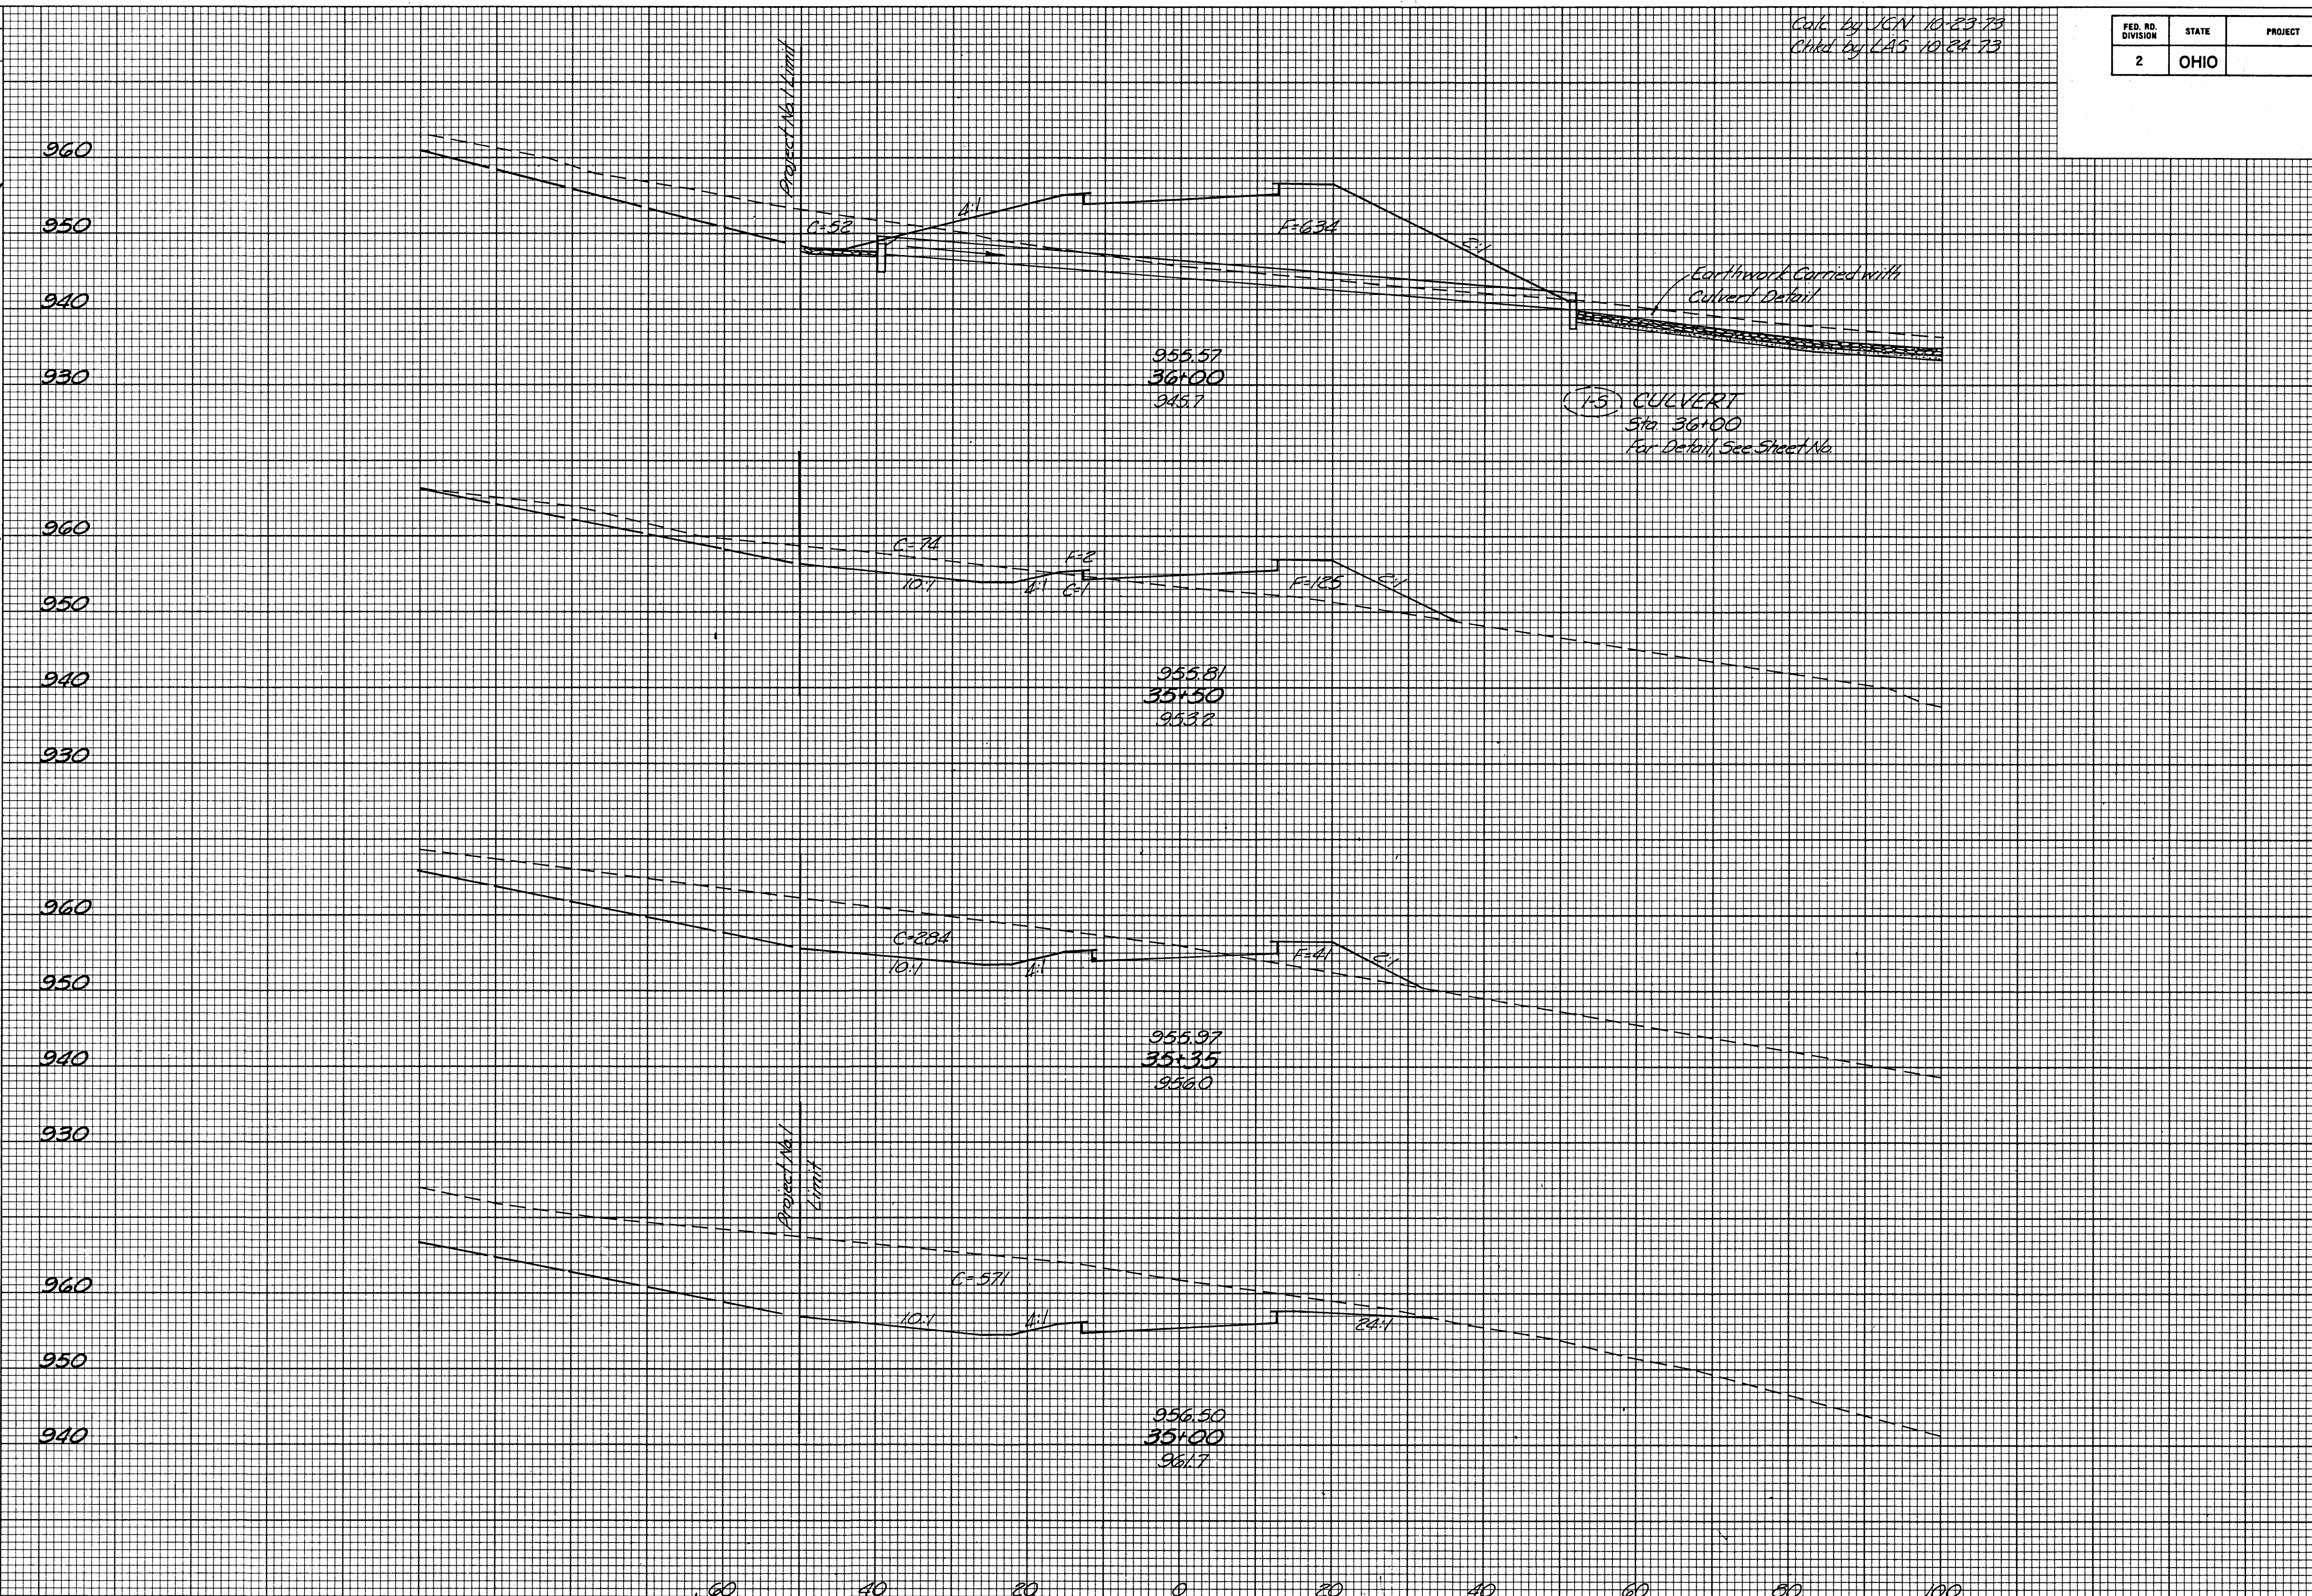

FED. RD. DIVISION	STATE	PROJECT
2	OHIO	

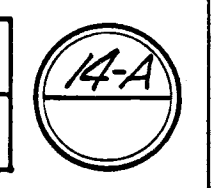

END AREA		VOLUME	
CUT	FILL	CUT	FILL
		48	1109
52	634		
		118	705
75	127		
284	41		
		554	27
571	0		