

SEEDING	
END WIDTH	SO. YDS.
678	
108	
536	
85	
389	
55	
361	
1830	
75	


Calc. by JCN 10-23-73
 Chkd by LAS 10-24-73

FED. RD. DIVISION	STATE	PROJECT
2	OHIO	

15-A

END AREA		VOLUME	
CUT	FILL	CUT	FILL
		2435	0
1142	0		
		1740	0
737	0		
798	16		
125	17		
116	538		
3211	0		
0	564		

970
960
950
970
960
950
940
960
950
940
960
950
940
930

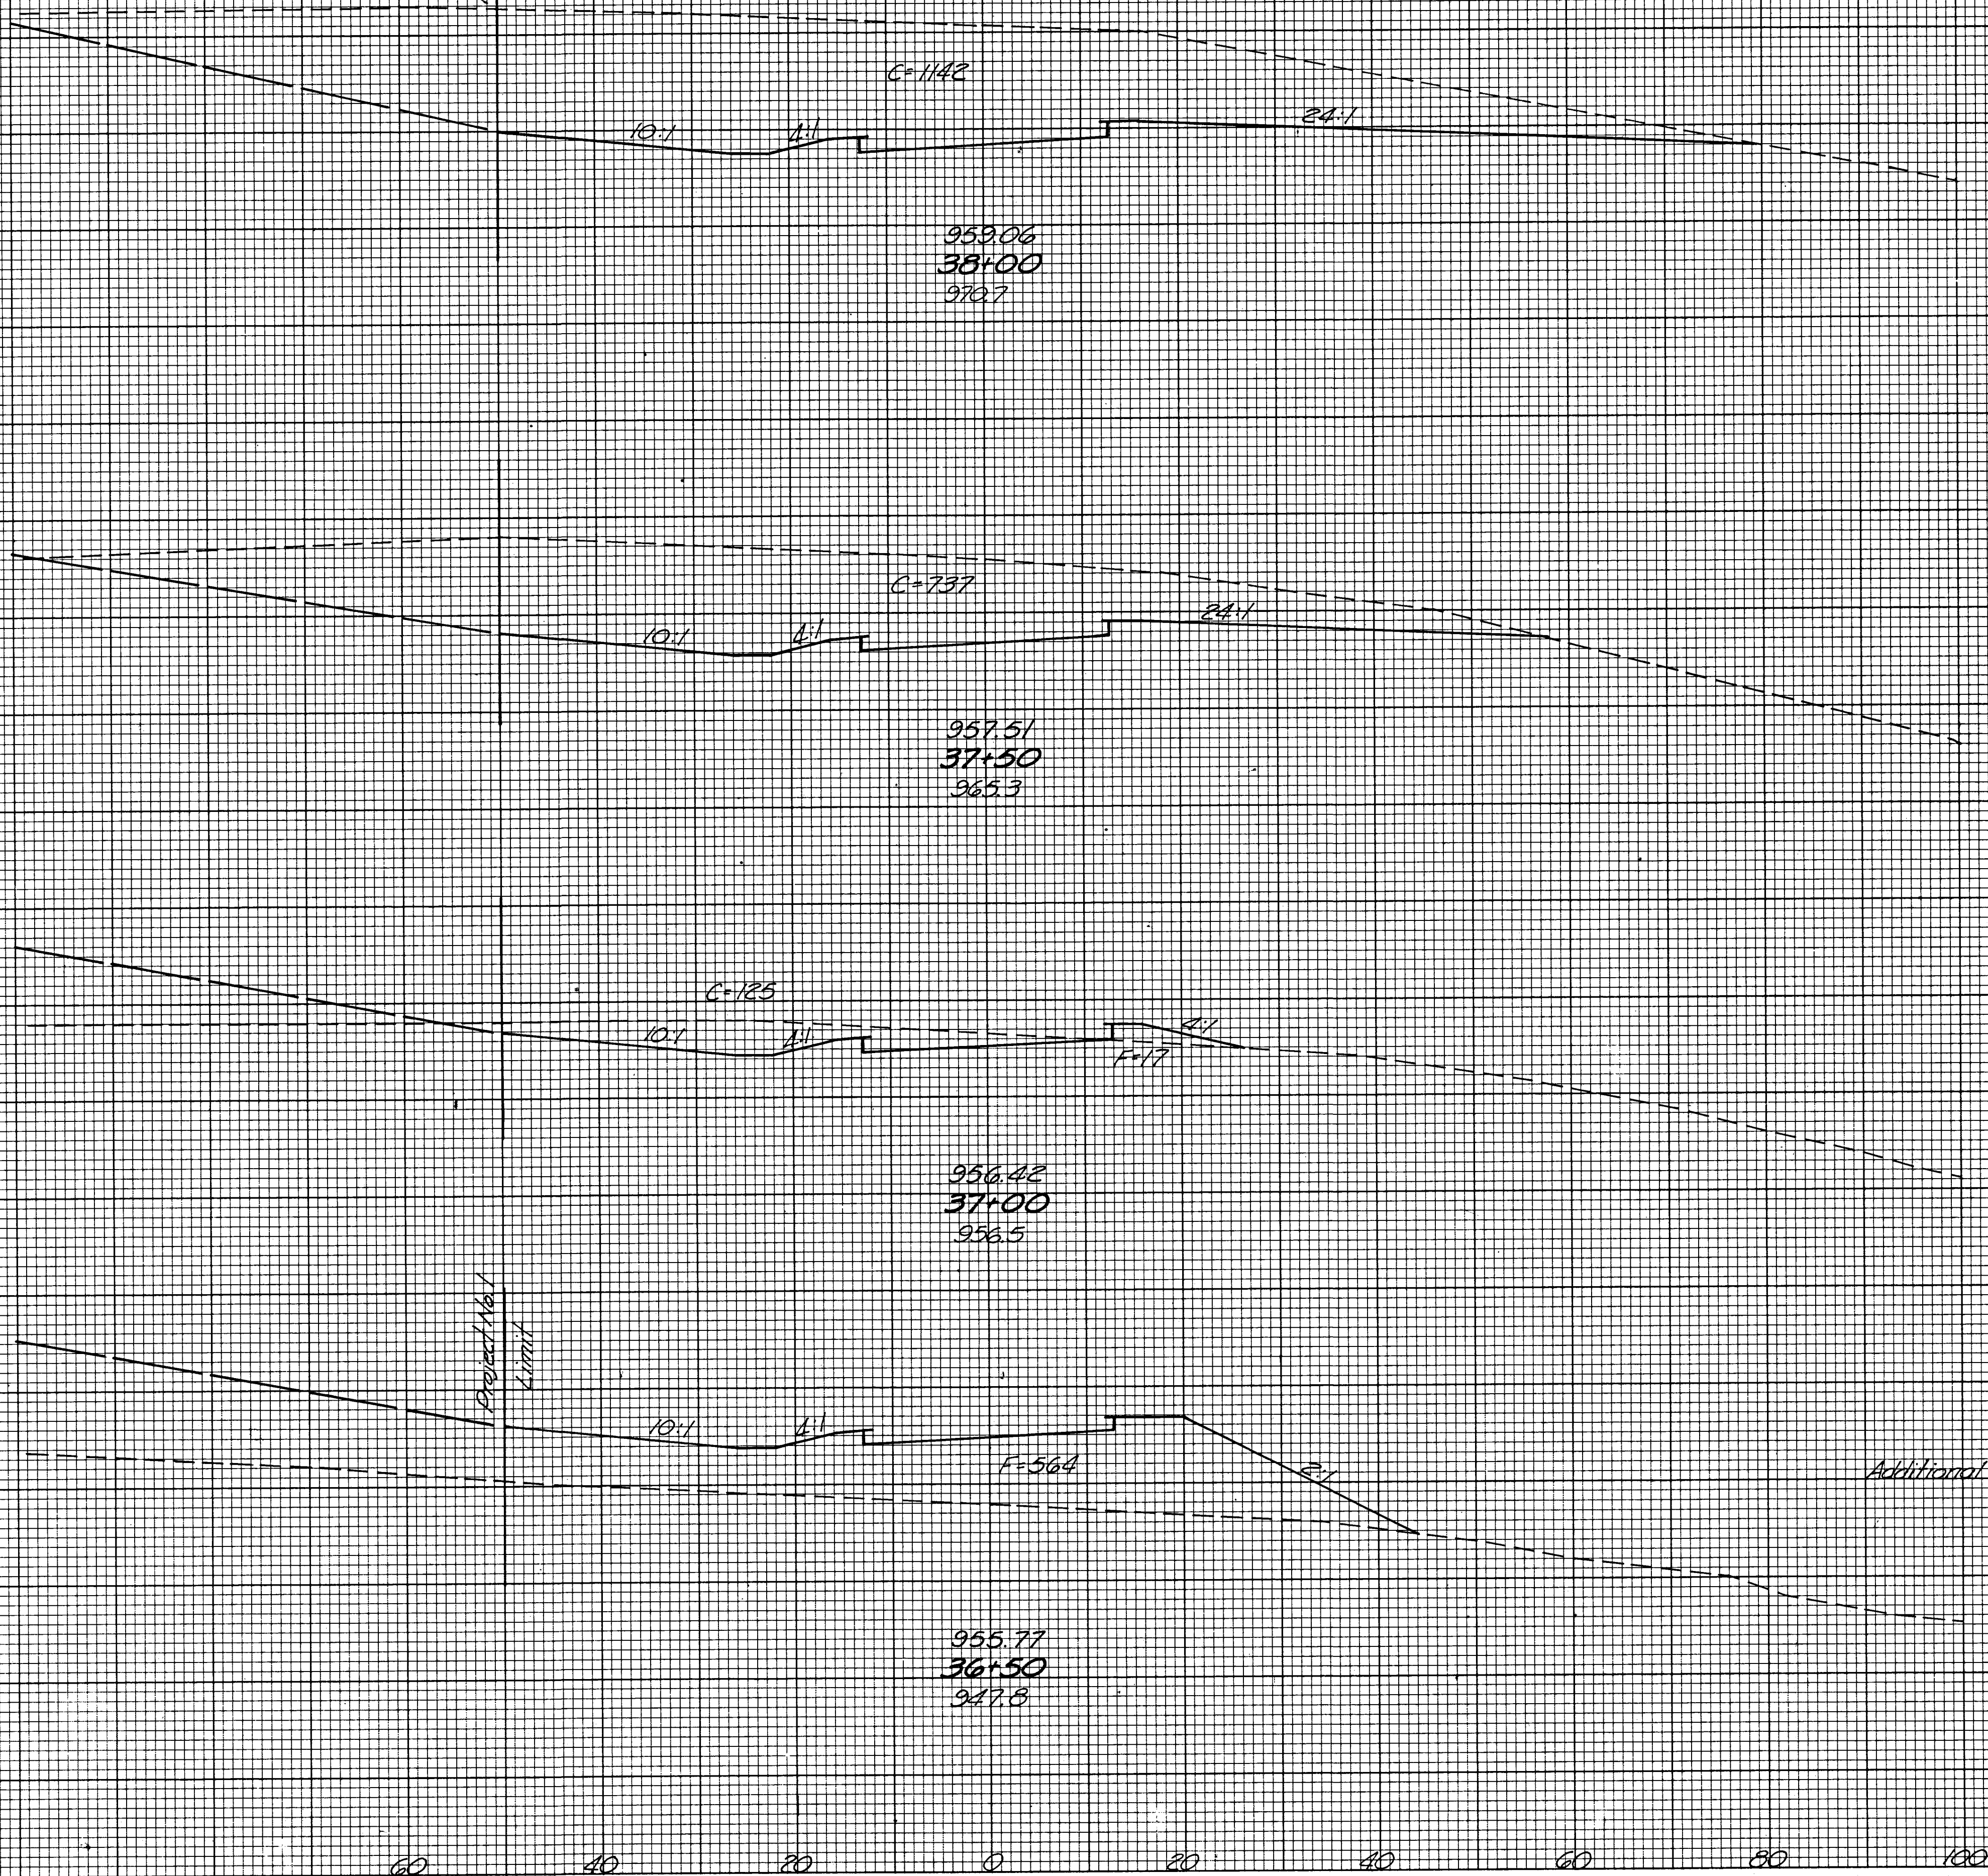

959.06
38+00
970.7

957.51
37+50
965.3

956.42
37+00
956.5

955.77
36+50
947.8

Additional Earthwork For Siltation Basin