


SEEDING	
END WIDTH	SO. YDS.
0	0
286	103
404	105
583	105
170	99
313	62
57	23
17	0

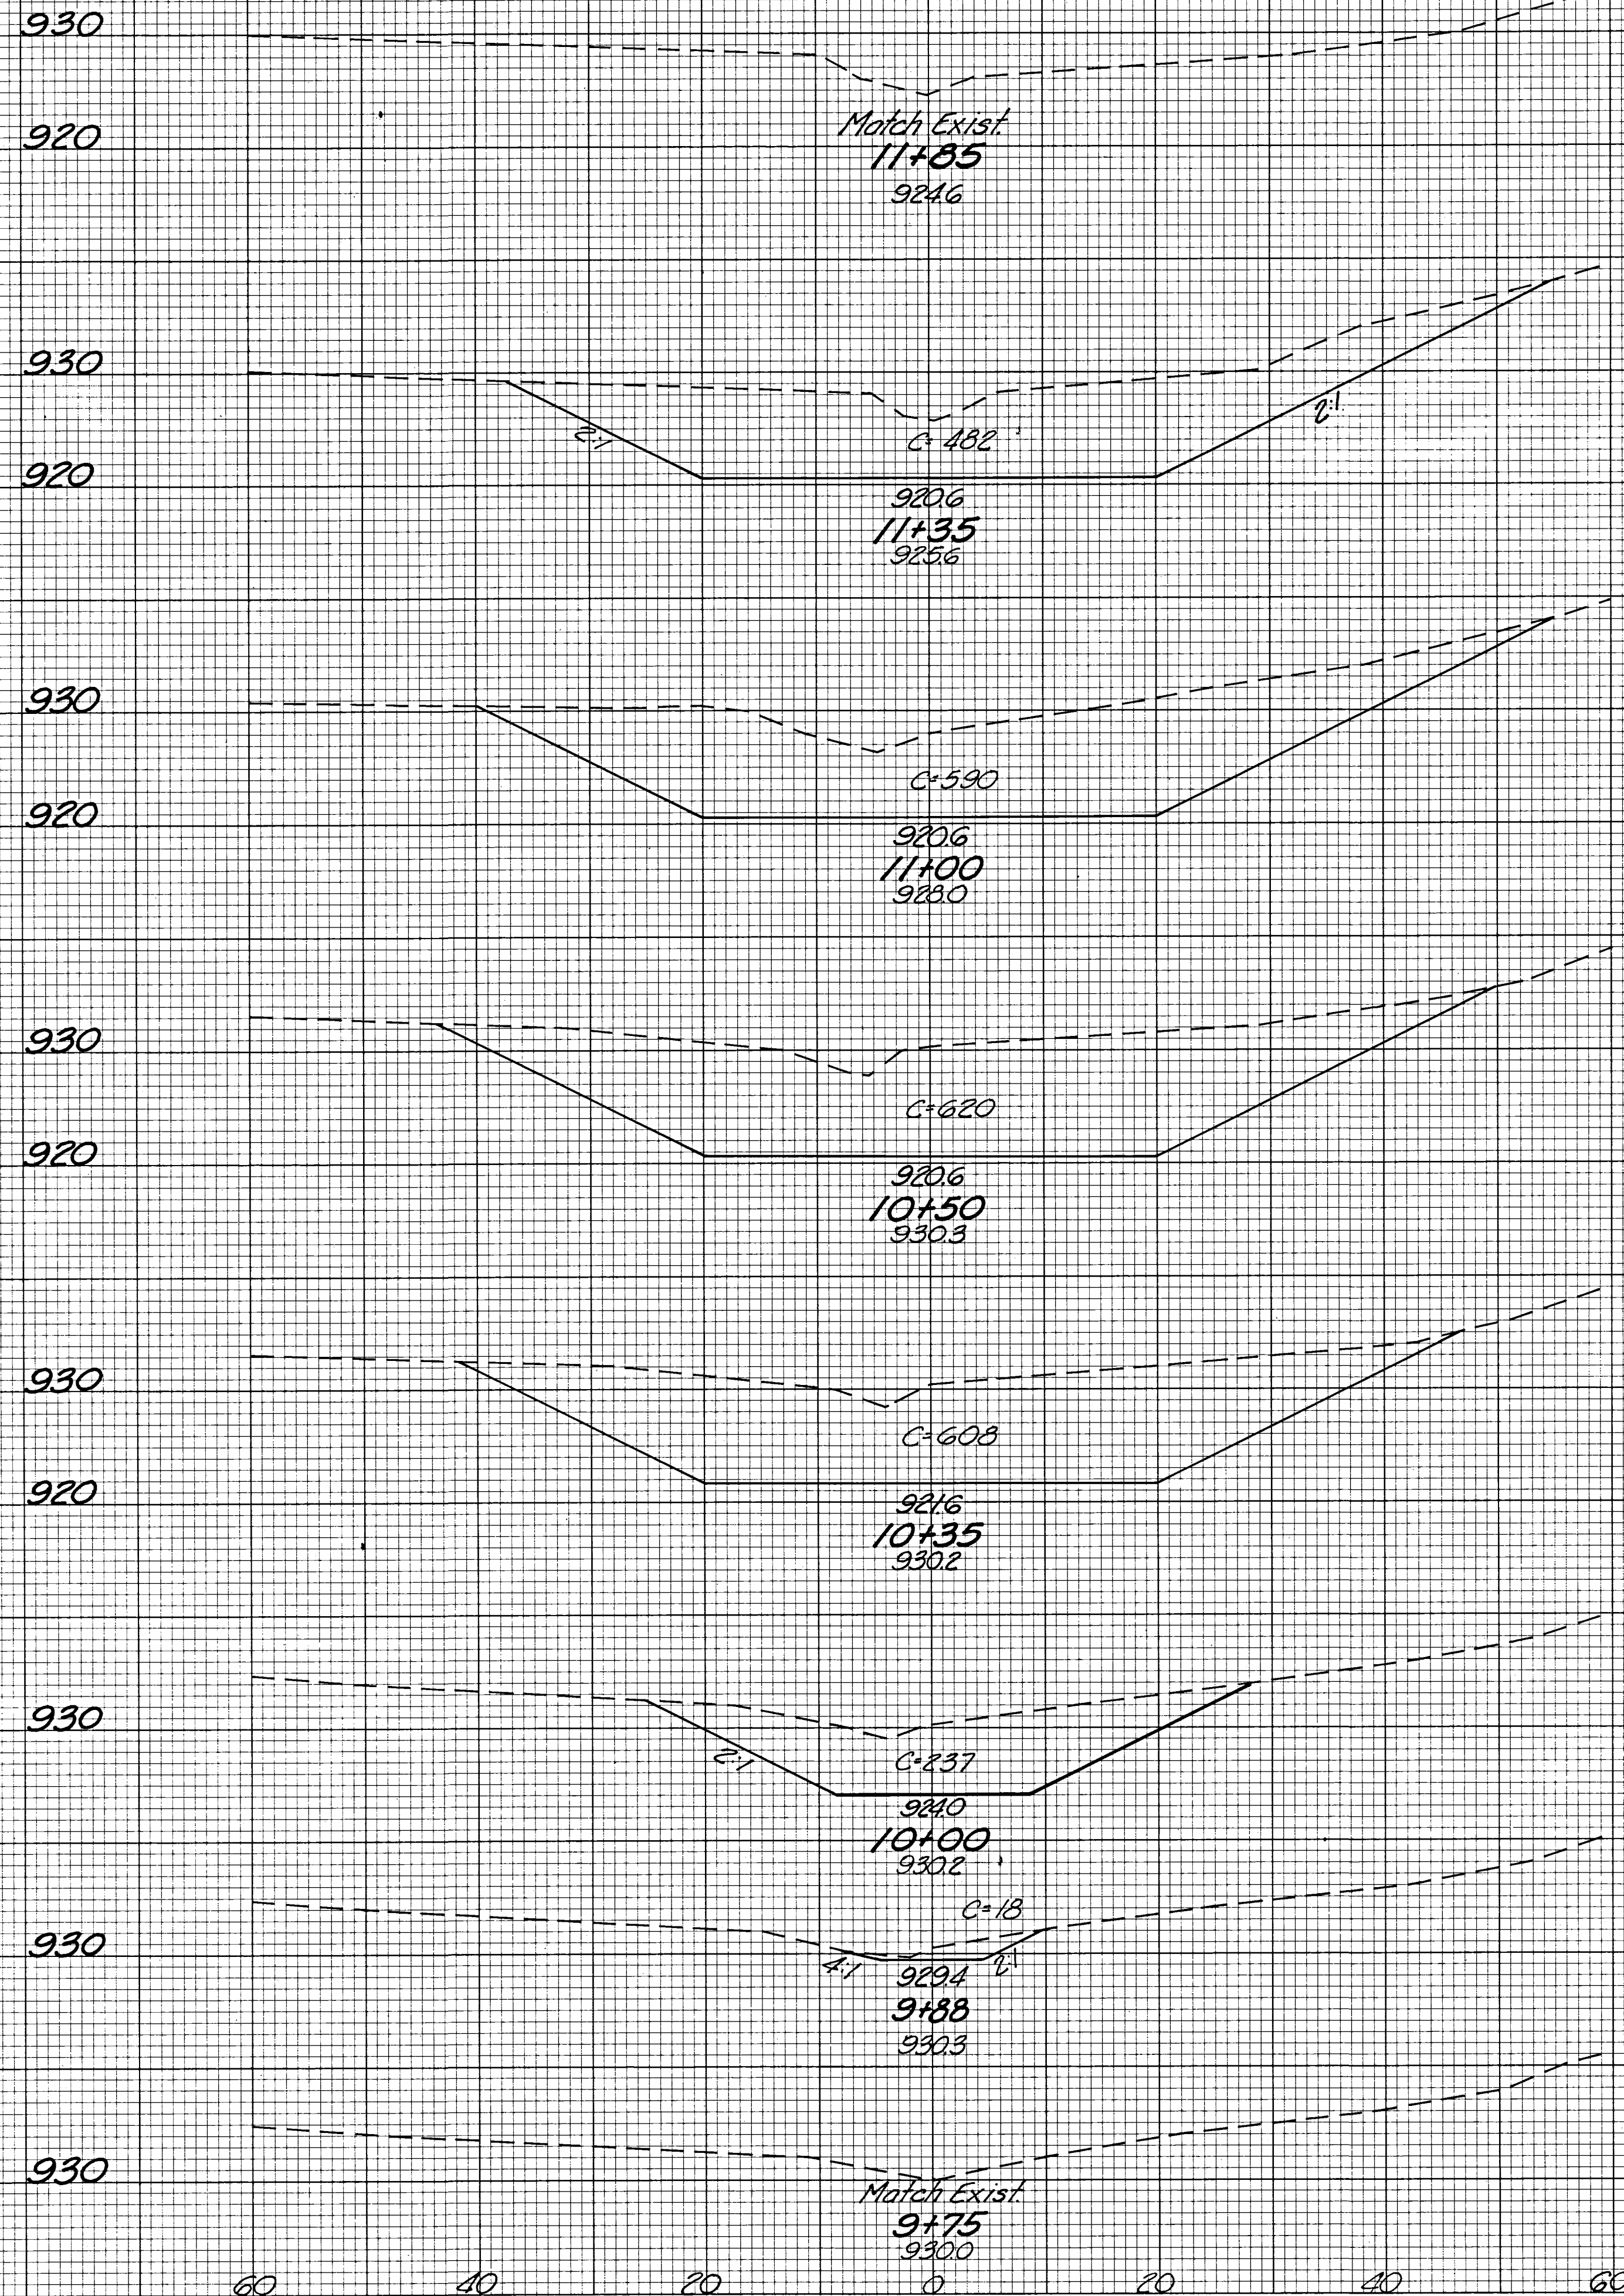

Calc. By P.D.H. 10-25-73
 Ckd. By WR 10-25-73

FED. RD. DIVISION	STATE	PROJECT
2	OHIO	

267A

END AREA		VOLUME	
CUT	FILL	CUT	FILL
0	0		
		446	0
482	0		
		695	0
590	0		
		1120	0
620	0		
		341	0
608	0		
		548	0
237	0		
		57	0
18	0		
		4	0
0	0		