



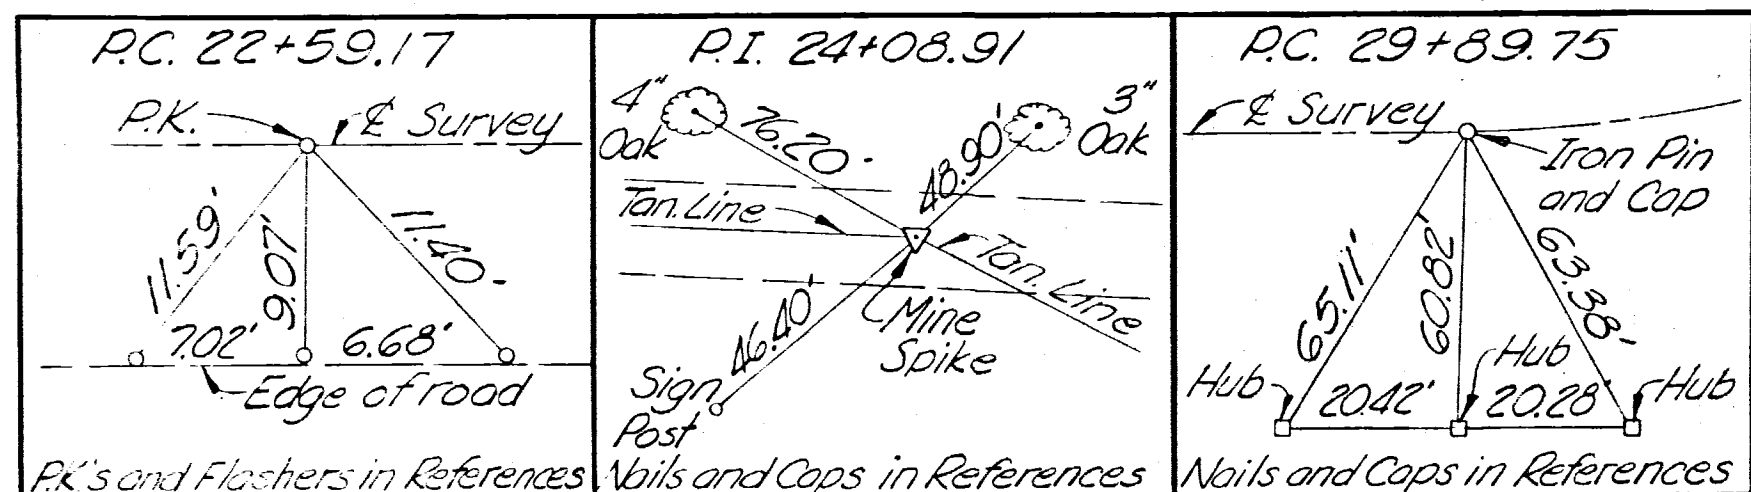


Calc. By J.C.N. 10-22-73
Ckd. By P.D.H. 10-22-73

5-A

MARR
KNAPP
CRAWFIS
REGISTERED ARCHITECTS, INC.
NEW PHILADELPHIA
OHIO
MANSFIELD

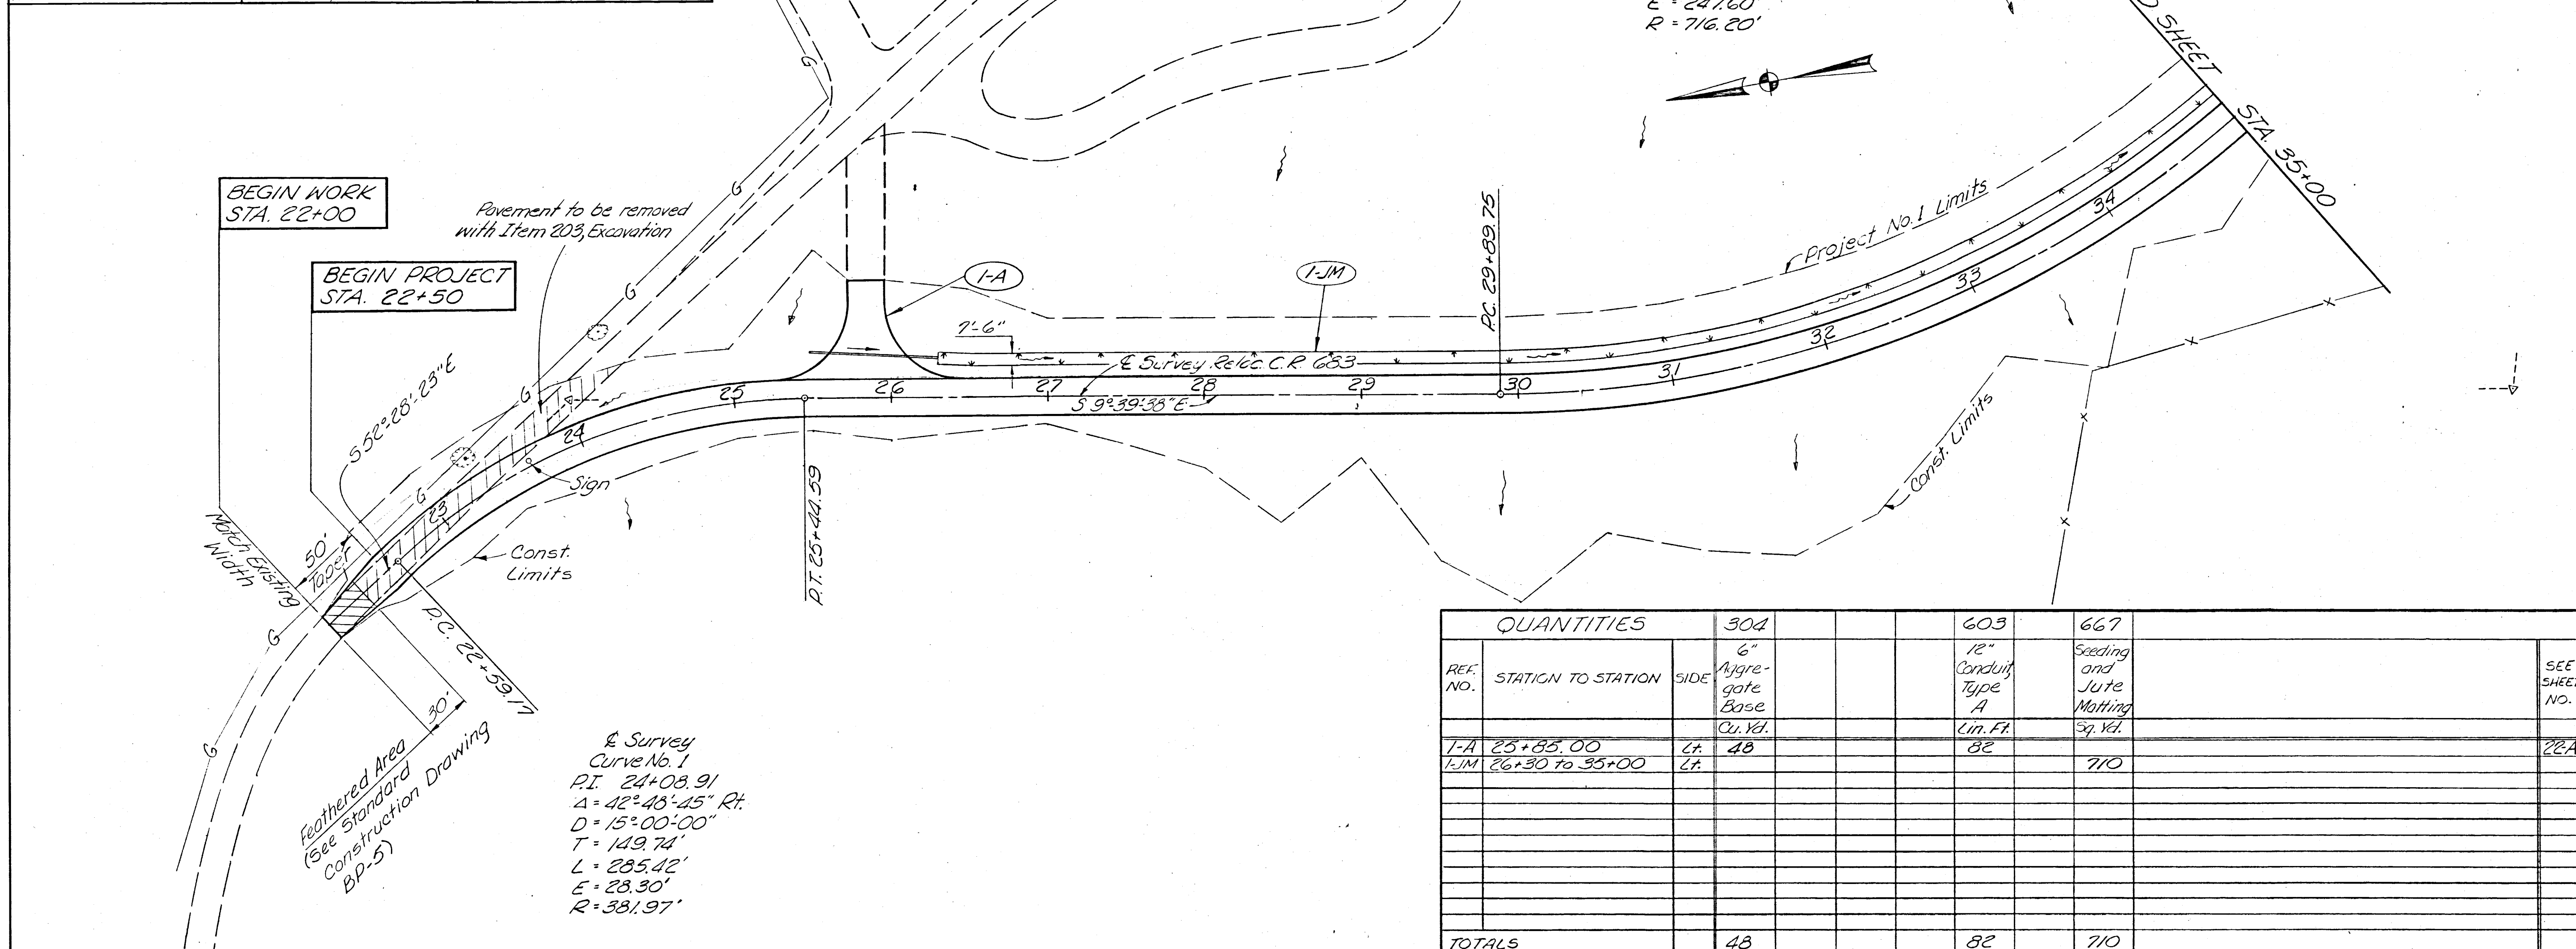

QUANTITIES		304	603	667	SEE SHEET NO.
REF. NO.	STATION TO STATION	6" Aggregate Base Cu. Yd.	12" Conduit Type A Lin. Ft.	Seeding and Jute Matting Sq. Yd.	
I-A	25+85.00	48	82		22A
I-JM	26+30 to 35+00			710	
TOTALS		48	82	710	

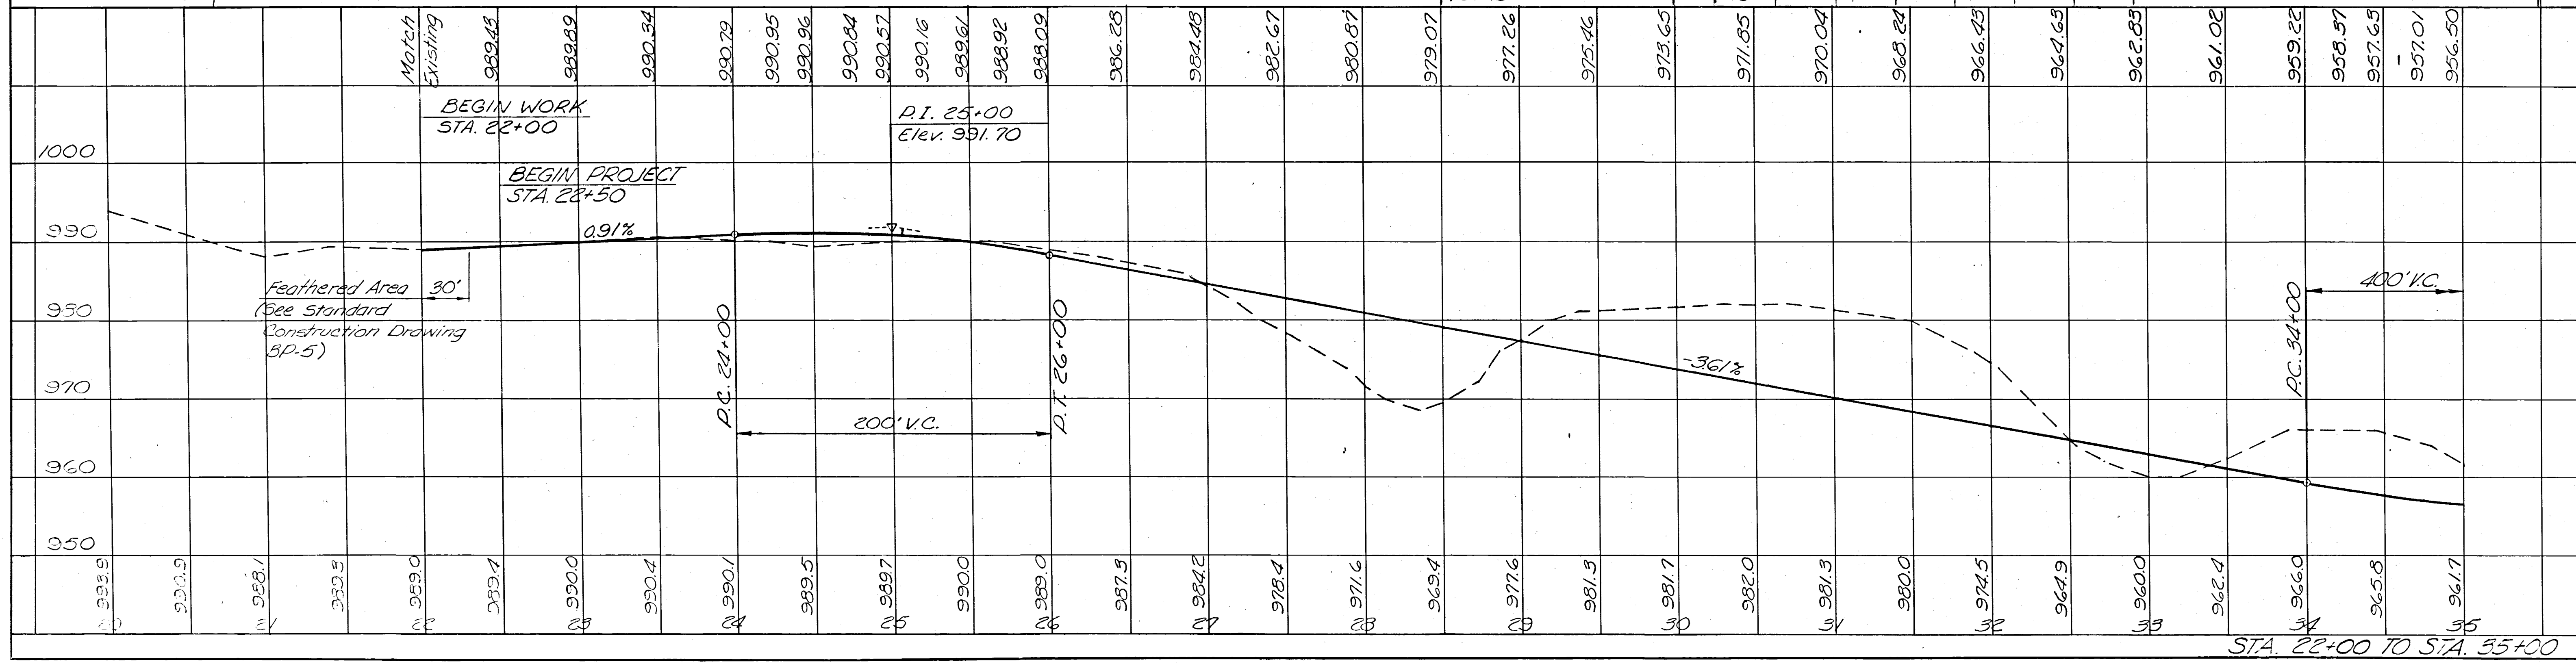

SHEET
DRAWN BY
SCALE
AS NOTED
DATE
JOB NO.
REVISIONS

STA. 22+00 TO STA. 35+00