

STATE OF OHIO  
DEPARTMENT OF TRANSPORTATION  
MUS-NORWICH DR. (T.R.692)  
VILLAGE OF NORWICH  
UNION TOWNSHIP  
MUSKINGUM COUNTY

PROJECT  
DESCRIPTION

THIS 3R PROJECT SHALL INVOLVE SPOT REMOVAL OF VARIOUS THICKNESSES OF EXISTING PAVEMENT COURSES BY PAVEMENT PLANING, BITUMINOUS, THE RESURFACING OF NORWICH DRIVE WITH ITEM 448 ASPHALT CONCRETE, AND APPLICATION OF REQUIRED PAVEMENT MARKINGS.


INDEX OF SHEETS

TITLE SHEET	1
GENERAL NOTES	2-4
GENERAL SUMMARY	5
SCHEMATIC PLAN	6
EXTRA AREA AND DEDUCTIONS	7
ASPHALT CONCRETE, TYPICAL SECTION & QTYS.	8
PAVEMENT MARKING SUB-SUMMARY	9
SHOULDER TREATMENT	10
GUARDRAIL	11

1995 SPECIFICATIONS

THE STANDARD SPECIFICATIONS OF THE STATE OF OHIO, DEPARTMENT OF TRANSPORTATION, INCLUDING CHANGES AND SUPPLEMENTAL SPECIFICATIONS LISTED IN THE PROPOSAL SHALL GOVERN THIS IMPROVEMENT.

I HEREBY APPROVE THESE PLANS AND DECLARE THAT THE MAKING OF THIS IMPROVEMENT WILL NOT REQUIRE THE CLOSING TO TRAFFIC OF THE HIGHWAY AND THAT PROVISIONS FOR THE MAINTENANCE AND SAFETY OF TRAFFIC WILL BE AS SET FORTH ON THE PLANS AND ESTIMATES.

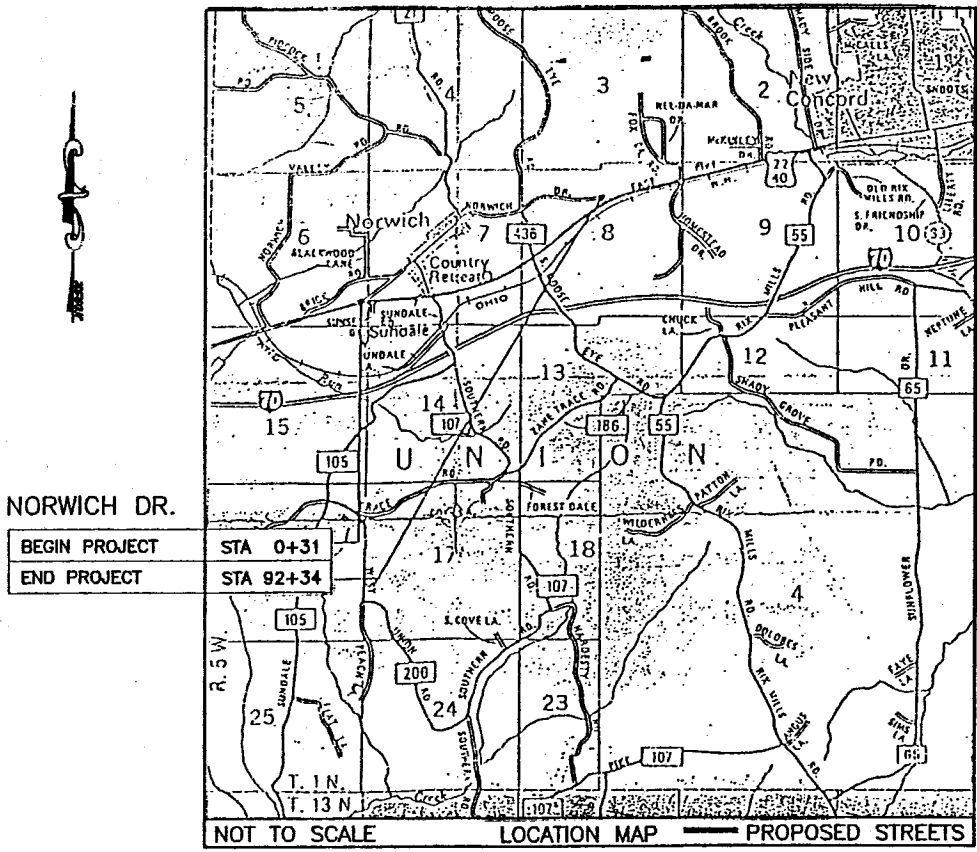

NORWICH DR.  
BEGIN PROJECT STA 0+31  
END PROJECT STA 92+34

DESIGN DESIGNATION

	NORWICH DR.
CURRENT A.D.T. (1995)	650
DESIGN YEAR A.D.T. (2005)	850
D.H.V.	85
D.	50
T.	10 %
DESIGN SPEED	3R PROJECT
LEGAL SPEED	55 mph
FUNCTIONAL CLASSIFICATION	RURAL COLLECTOR
DESIGN EXCEPTIONS	NONE

MUS-NORWICH DRIVE(TR 692)

960651 08-28-96  
11PGS DIST. 05

LINE DATA

STATIONING	NORWICH DR.			
BEGIN WORK	0+31			
BEGIN PROJECT	0+31			
END PROJECT	92+34			
END WORK	92+34			
LENGTH OF PROJECT (LF/MI)	9203/1.74			
TOTAL LENGTH OF PROJECT (LF/MI)				9203/1.74
LENGTH OF WORK (LF/MI)	9203/1.74			
TOTAL LENGTH OF WORK (LF/MI)				9203/1.74

STANDARD CONSTRUCTION  
DRAWINGS

BP- 3.1	2-21-92	GR-1.1	5-6-91
BP- 4.1	2-21-92	GR-1.2	10-30-92
TC-35.10	8-29-84	GR-1.3	2-21-92
MT-105.10	7-01-92	GR-2.1	5-06-91
MT-105.11	7-01-92	GR-4.1	5-06-91
MT-97.11	10-04-89	GR-4.3	2-21-92
MT-99.10	11-14-86	GR-4.4	2-21-92
MT-99.20	4-29-88	GR-5.2	10-30-92

SUPPLEMENTAL  
SPECIFICATIONS

NONE	

APPROVED DATE 11/20/95  
MUSKINGUM COUNTY ENGINEER

APPROVED DATE 12/12/95  
DISTRICT DEPUTY DIRECTOR OF TRANSPORTATION

APPROVED DATE 1/12/96  
DIRECTOR DEPARTMENT OF TRANSPORTATION

DEPARTMENT OF TRANSPORTATION  
FEDERAL HIGHWAY ADMINISTRATION

APPROVED DATE  
DIVISION ADMINISTRATOR

2 WORKING DAYS  
BEFORE YOU DIG  
CALL TOLL FREE 800-362-2764  
OHIO UTILITIES PROTECTION SERVICE  
NON-MEMBERS  
MUST BE CALLED DIRECTLY

PLANS PREPARED BY:  
Linn Engineering, Inc. 614-452-7434  
Civil Engineering Consultants  
P.O. Box 2671 Zanesville, Ohio 43702-2671

PROJECT: MUS-NORWICH RD.  
DATE OF LETTING 19 CONTRACT NO.

FEDERAL PROJ. NO. STP-F962(43)  
PID NO. 14531  
CONSTR. PROJ. NO.  
RAILROAD INVOLVEMENT NONE  
MUS-NORWICH DR.  
11