

LIMITED ACCESS



SCALE: 1" = 50'

FED. RD. DIVISION	STATE	PROJECT
2	OHIO	

538
555

19
36

MUSKINGUM COUNTY
MUS-70-21.31

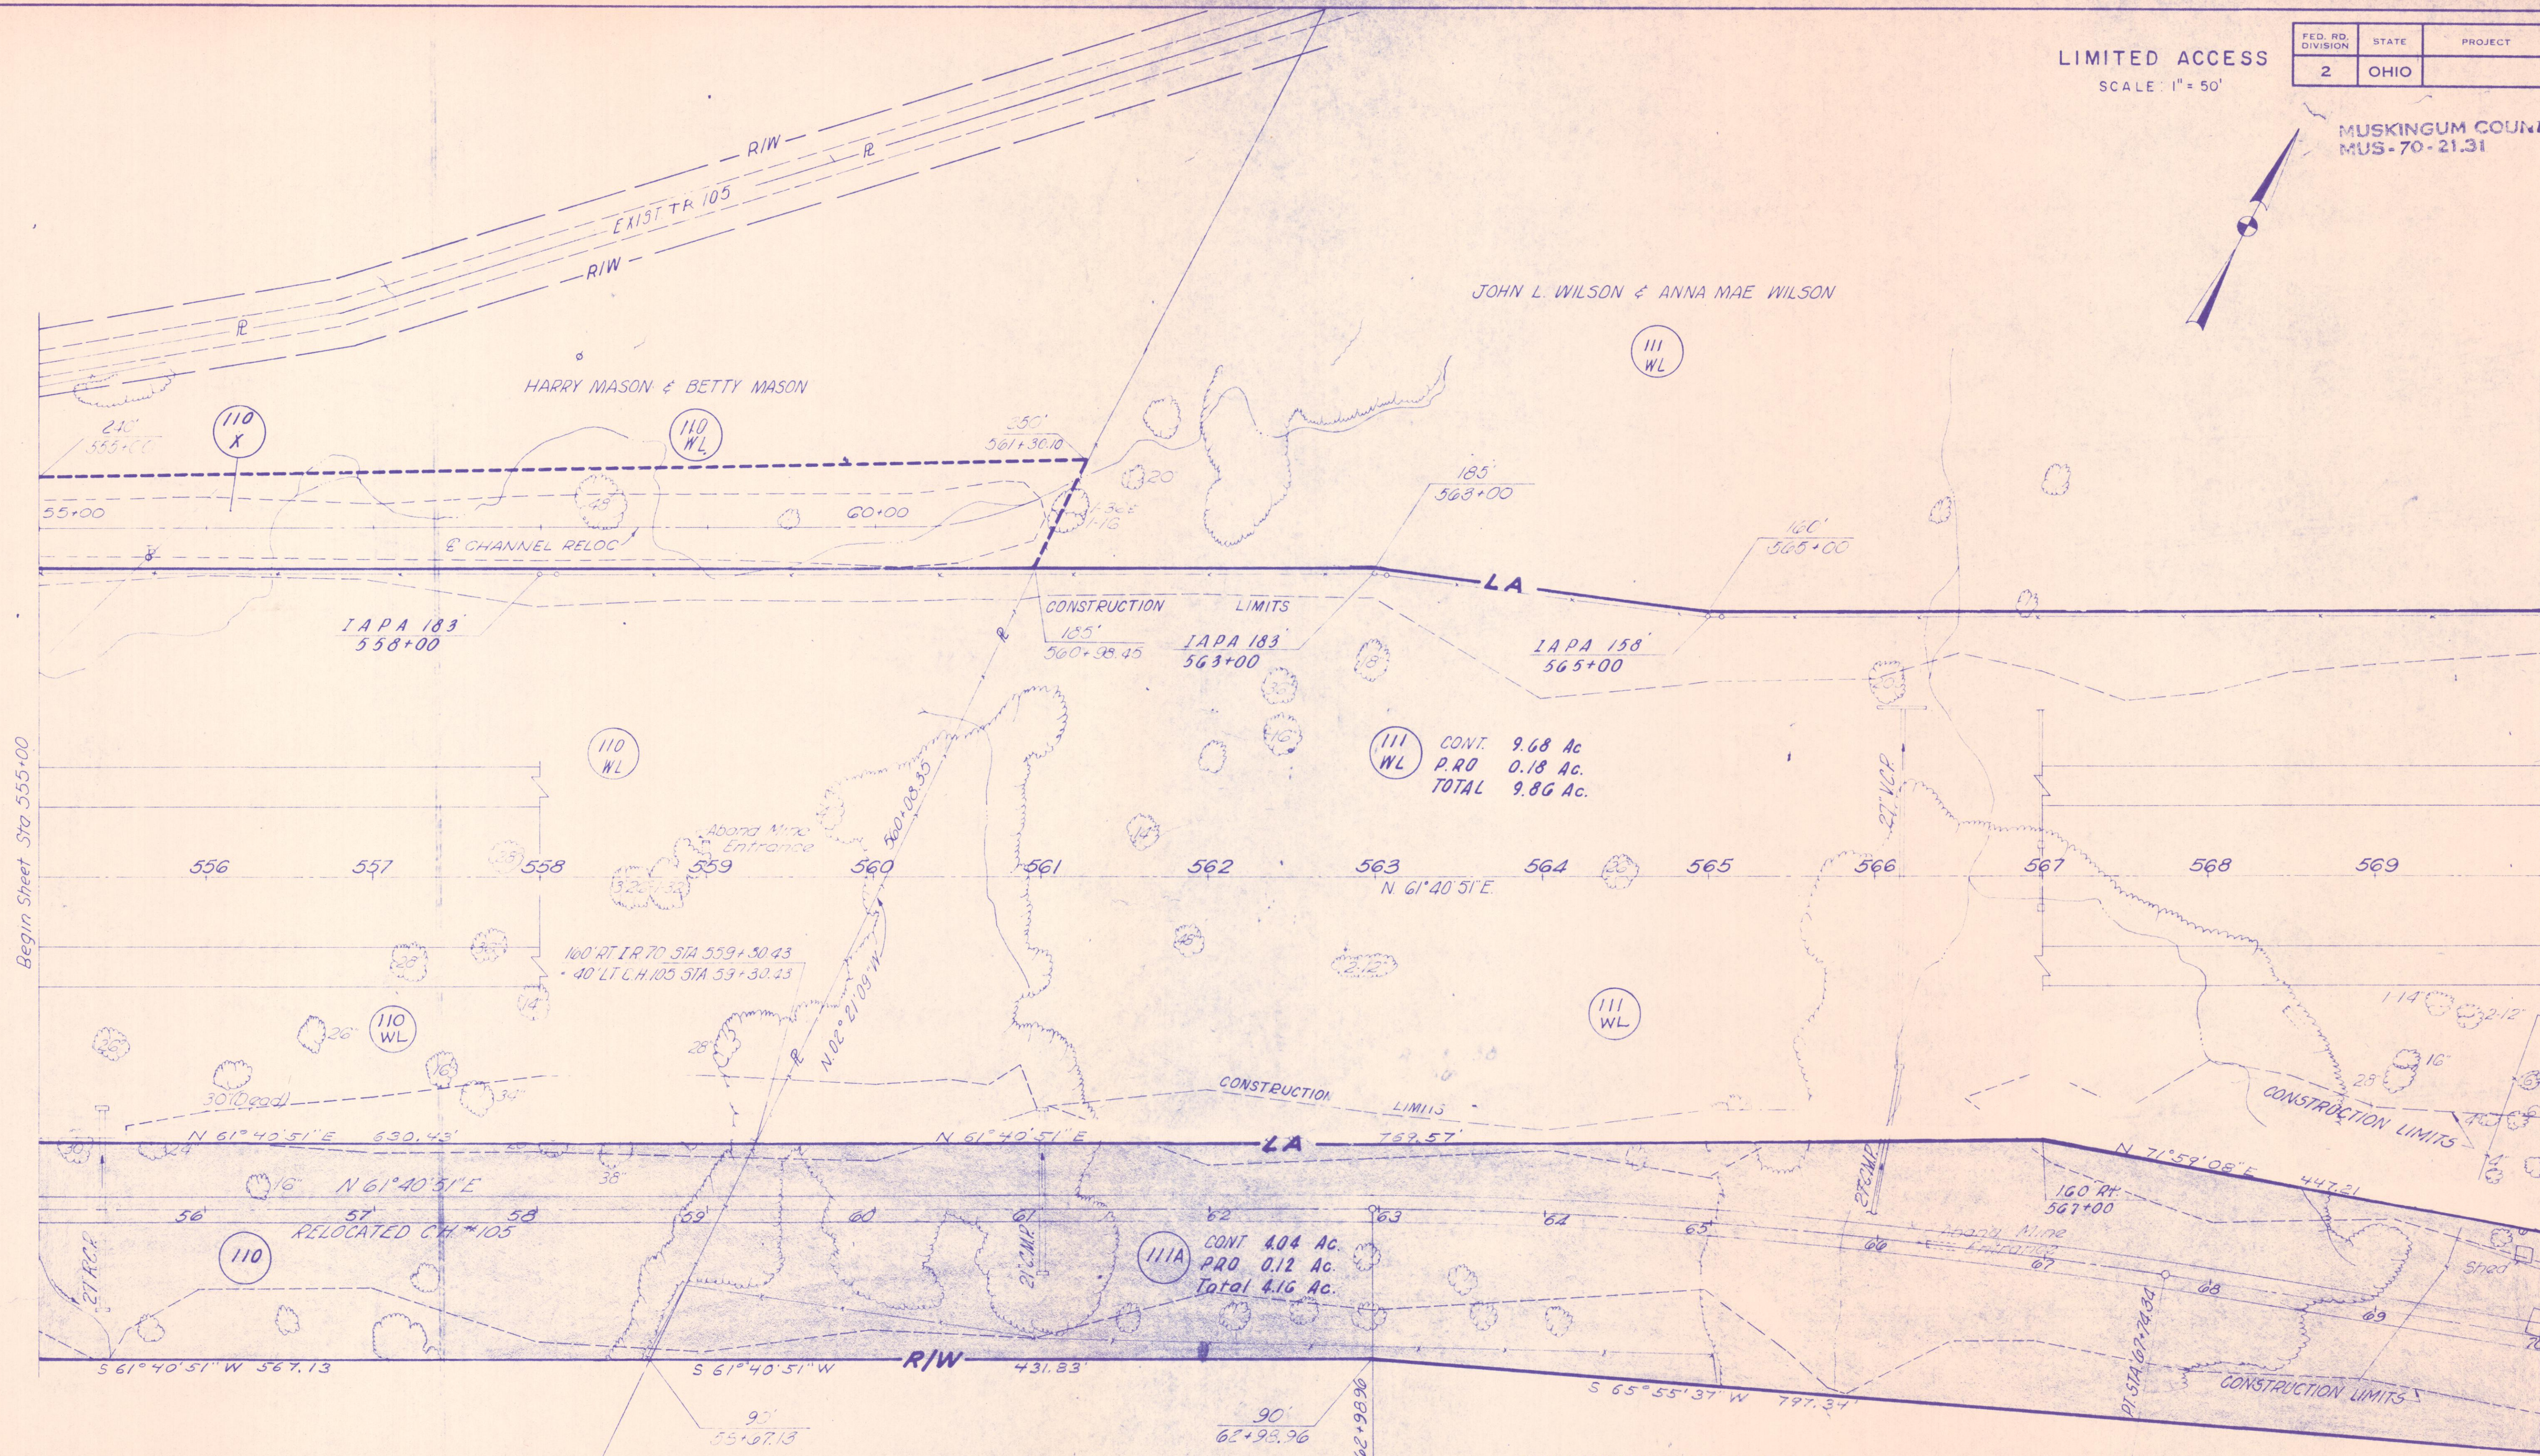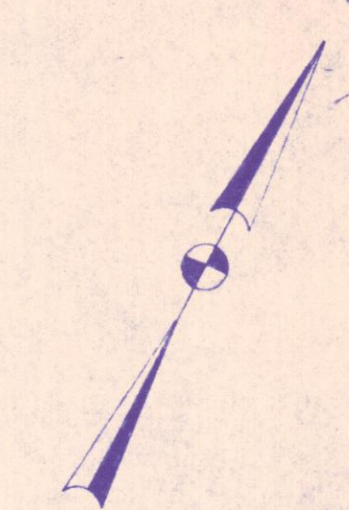

III WL
CONT. 9.68 Ac.
P.R.O. 0.18 Ac.
TOTAL 9.86 Ac.

III A
CONT. 4.04 Ac.
P.R.O. 0.12 Ac.
Total 4.16 Ac.

CURVE DATA
PI STA 65+37.19
Δ = 9°30'27" RT
D = 2°00'00"
R = 2864.79'
T = 238.23'
L = 475.38'
E = 33.10'

I-25 3007

COMPLETION DATE FEB. 17-64	
REV. DATE	DESCRIPTION

Location Plan Bk. II, Pgs 20 & 21
Mus Co. Plat Records.

UNION TWP T.1 R.5 SEC. 14 U.S.M.L.

R/W STA 555+00 TO STA 570+00