

LIMITED ACCESS


SCALE: 1"=50'

| FED. RD. DIVISION | STATE | PROJECT |
|-------------------|-------|---------|
| 2                 | OHIO  |         |



MUSKINGUM COUNTY  
MUS-70-21.31

543  
555

24  
36

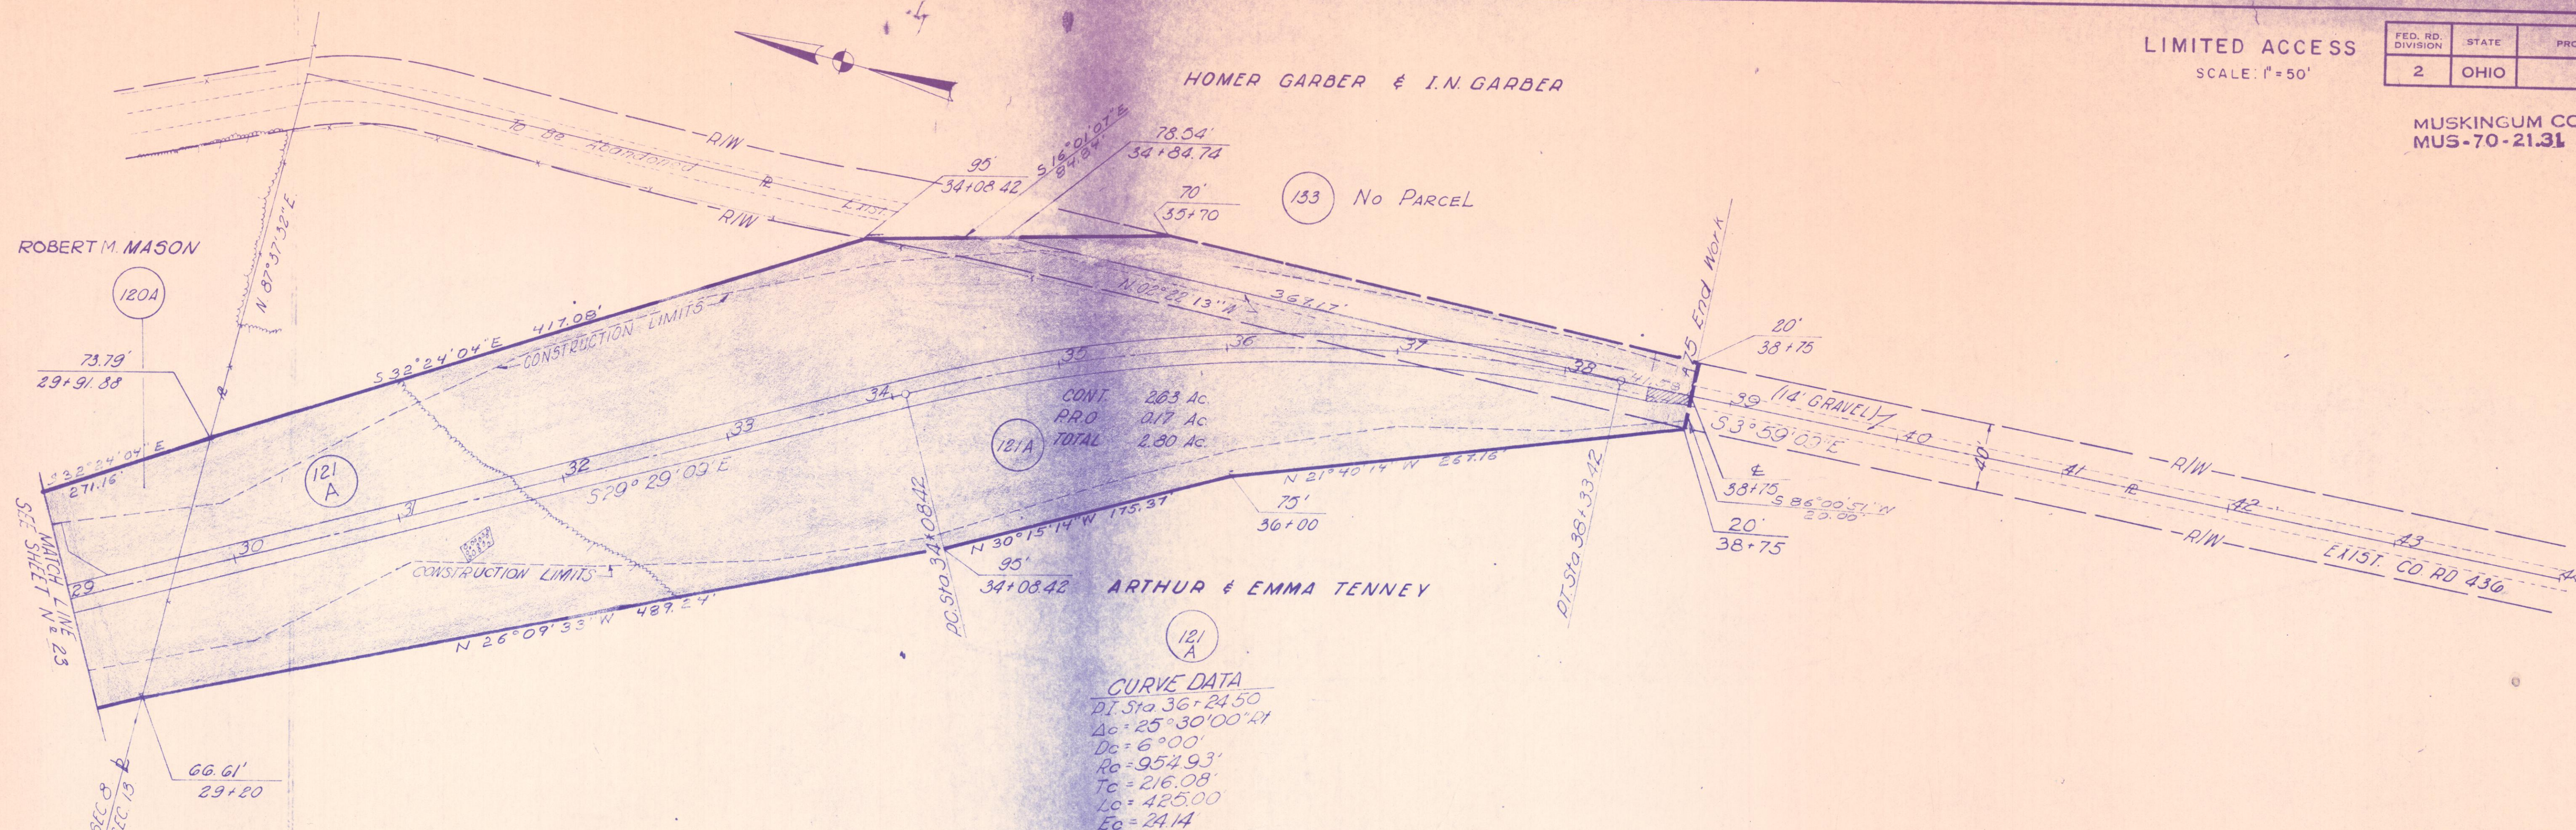

RELOC. CO. RD 436

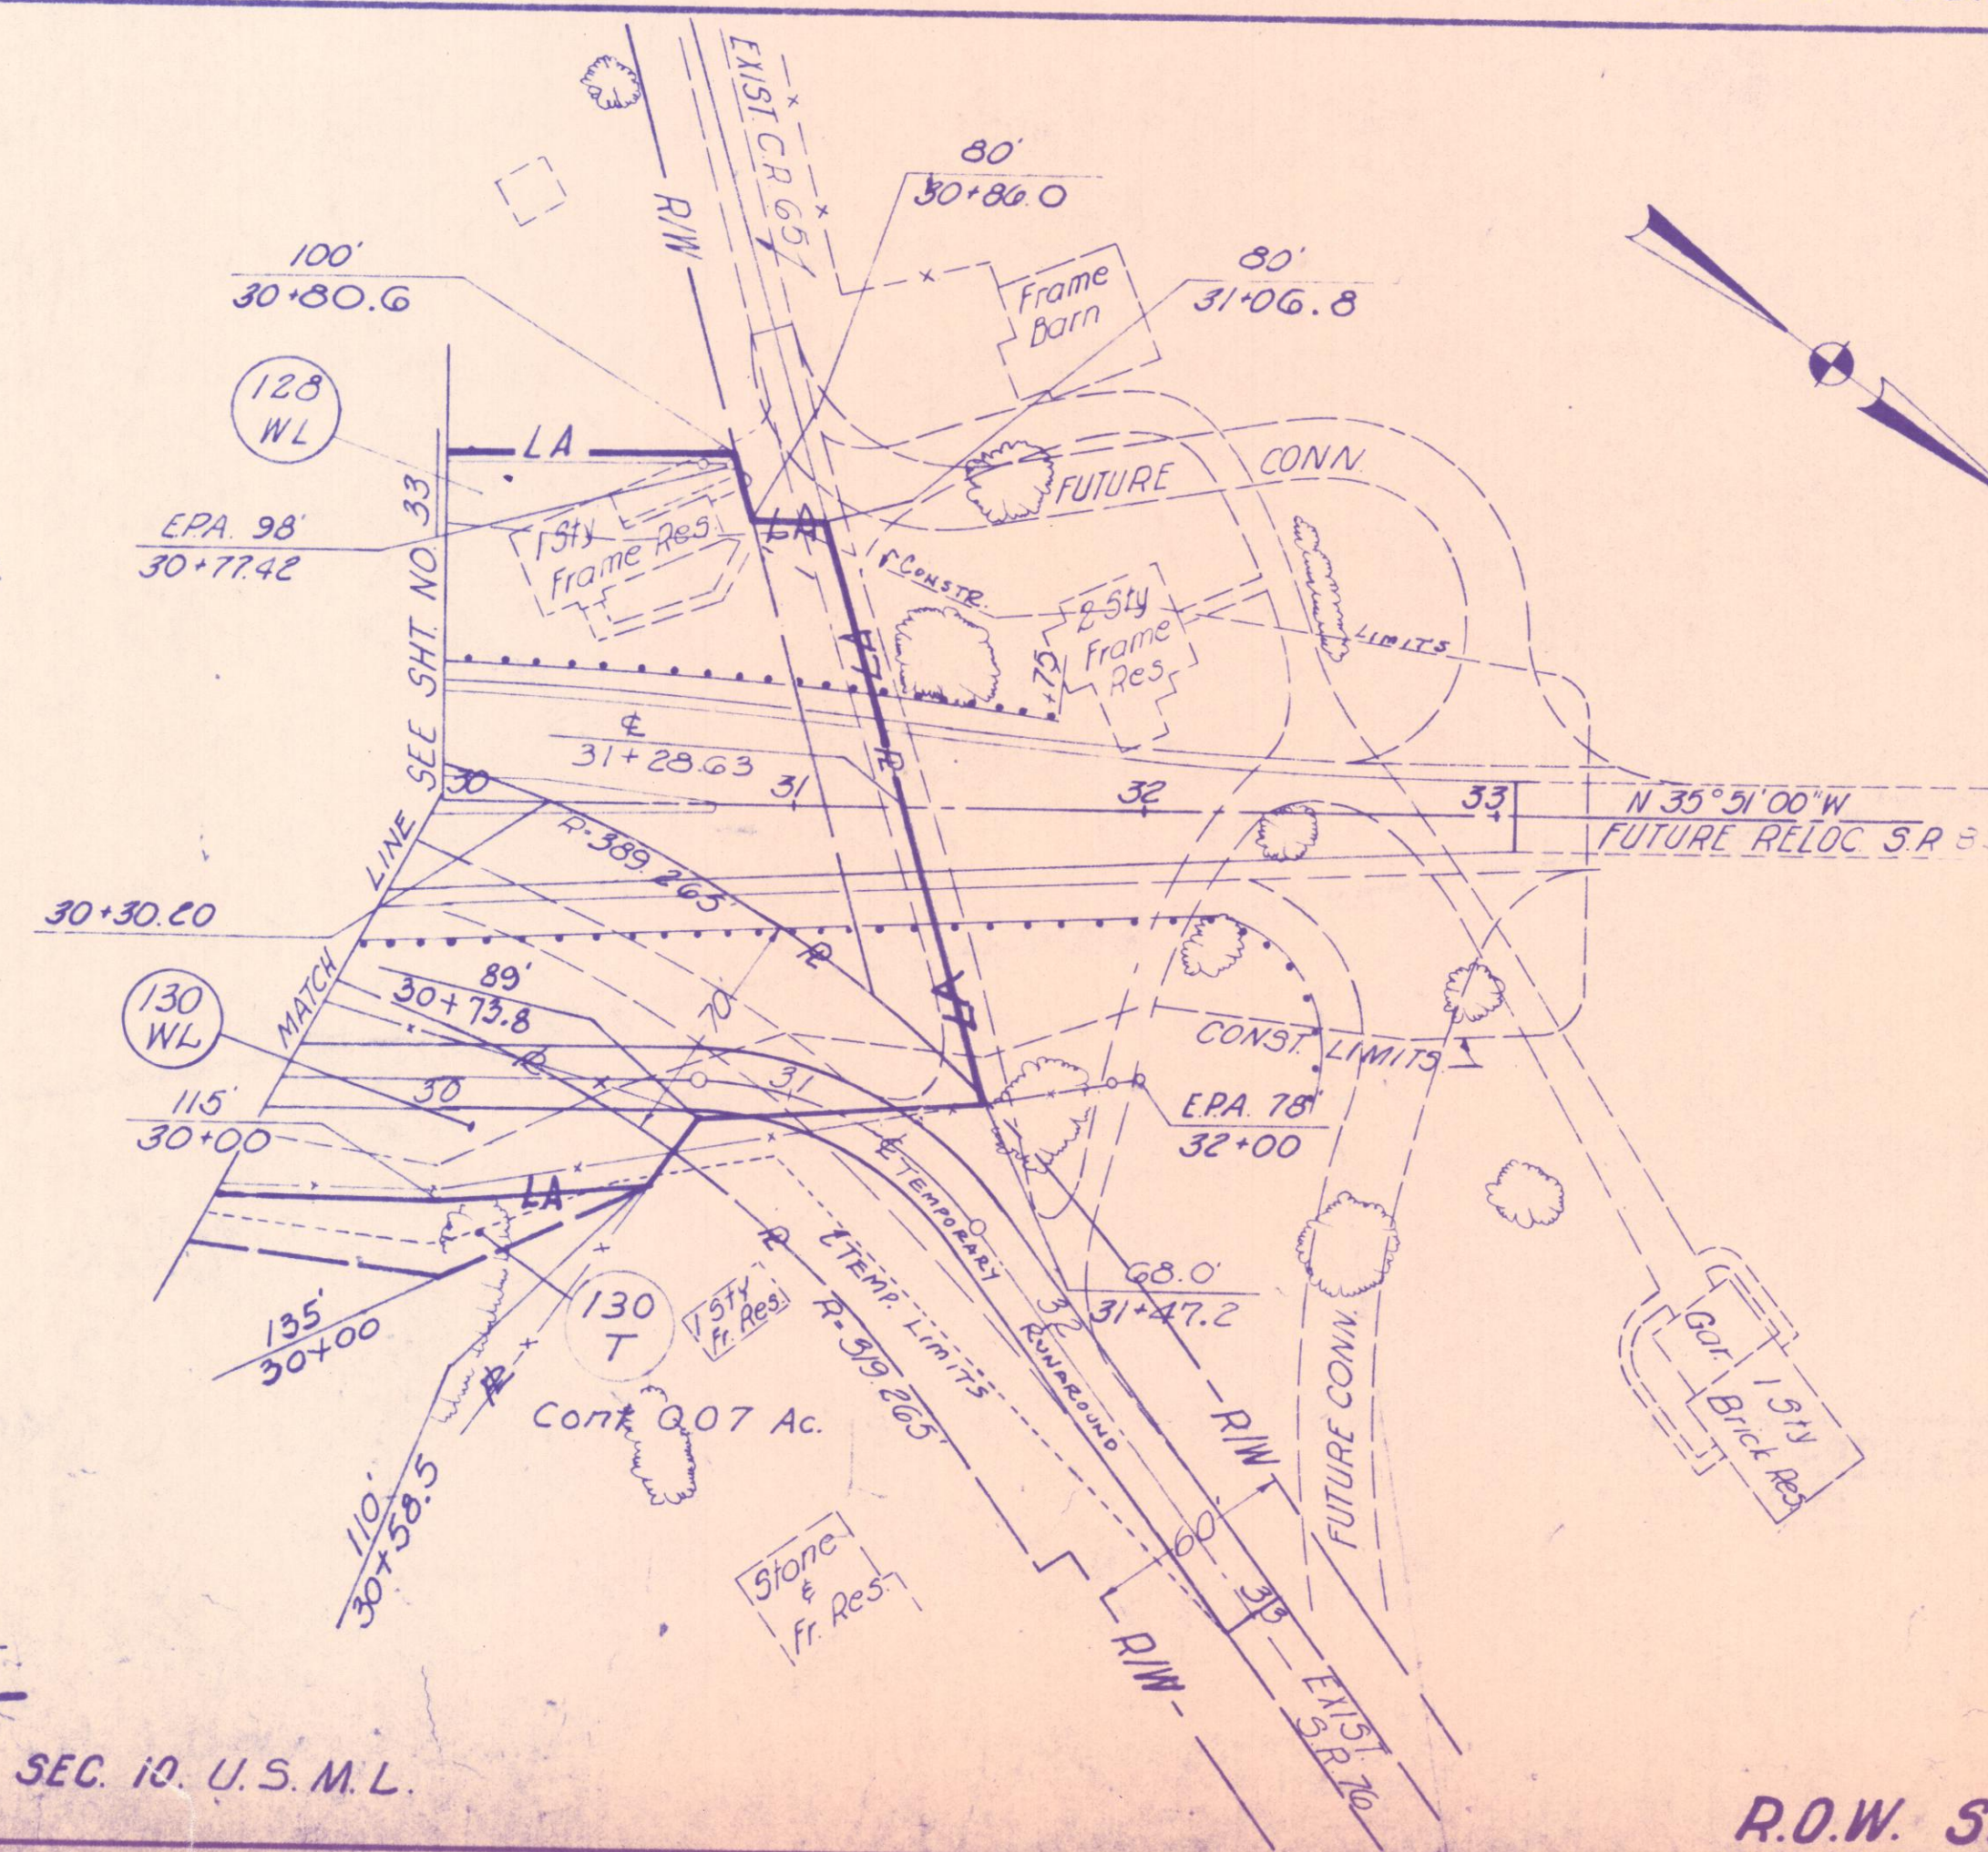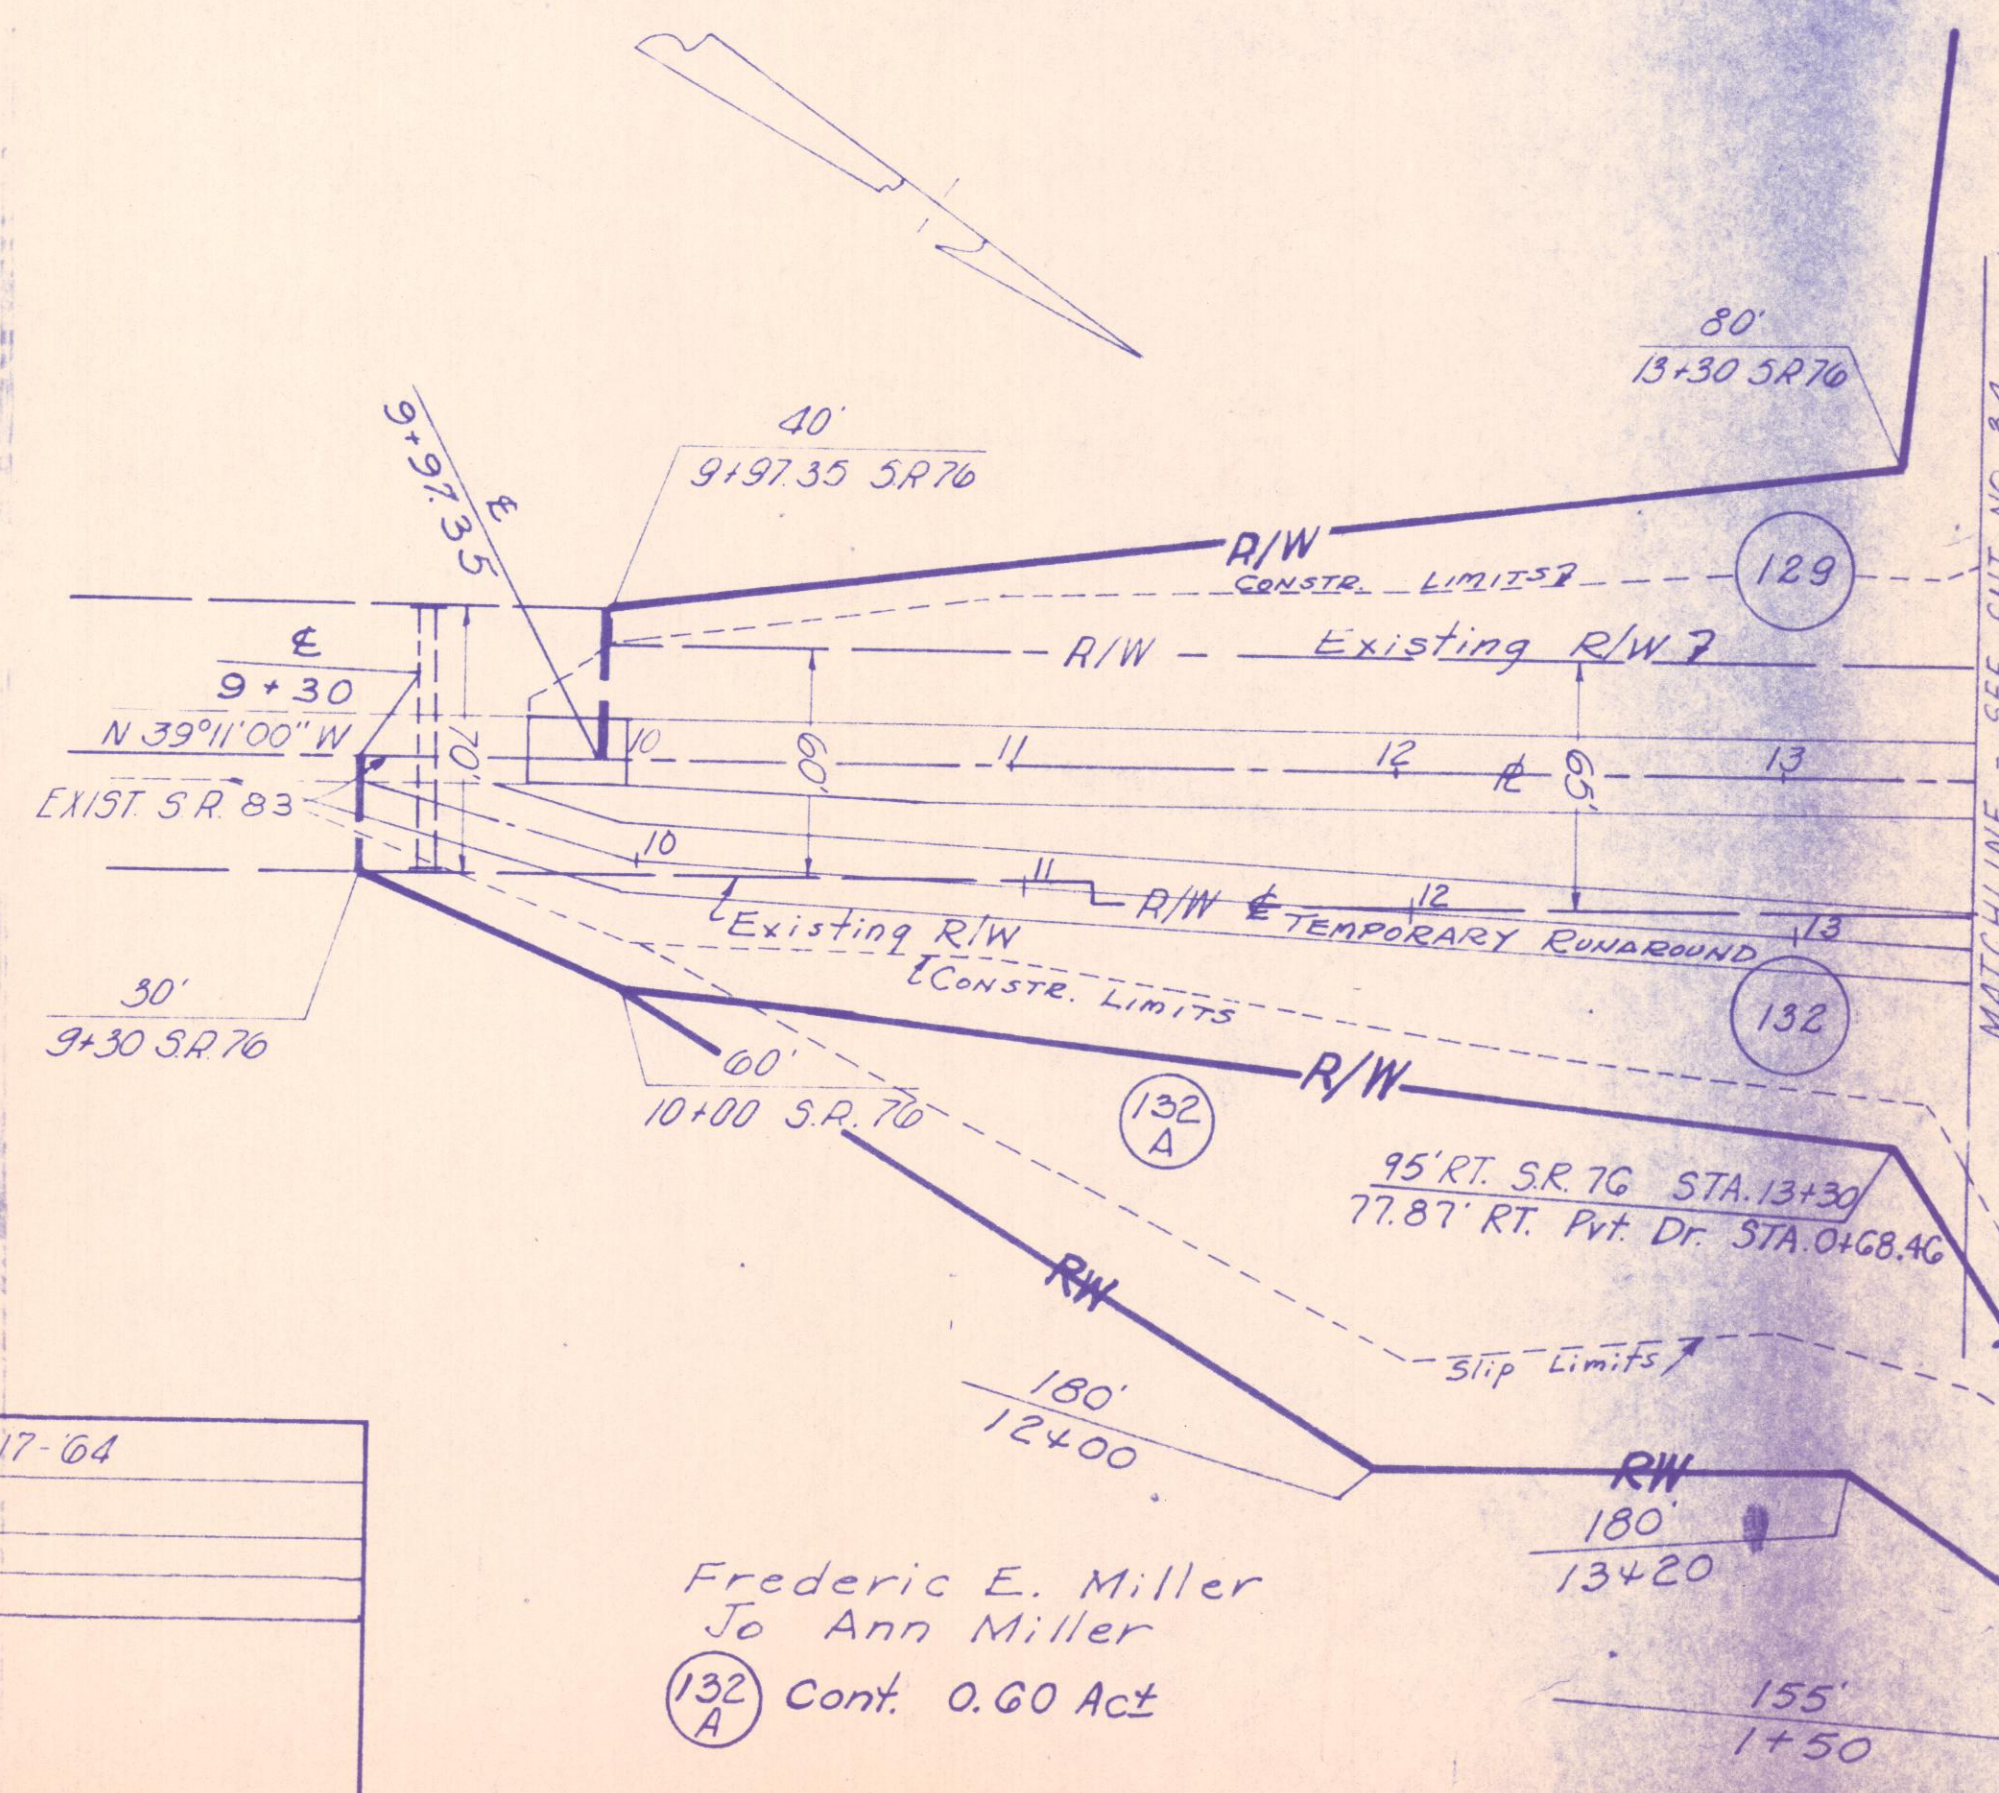

Location Plan Bk. 11, Pgs. 20 & 21  
Mus. Co. Plat Records

1-25 285

R.O.W. S.R. 83

R/W.C.R. 436 & S.R. 83

| REV. | DATE    | DESCRIPTION      |
|------|---------|------------------|
| 1    | 5-20-64 | PAR 120A NAME    |
| 2    | 8-29-66 | Added PAR. 132A. |

COMPLETION DATE: FEB 17-64