


8118
Received Dec 16, 1980 Time 2:11 P.M.
Recorded Dec 16, 1980
Plat Book 15 Page 94
Signed Donald W. Mink Recorder, Muskingum Co., Ohio
Fee \$ 8.75 Paid

LOCATION PLAN MUS-70-(0.78)(1.43) MUSKINGUM COUNTY INTERSTATE ROUTE 70 LIMITED ACCESS

400 0 400 800
Scale In Feet

MUSKINGUM CO. HOPEWELL TWP. LOTS 15, 16 & 40 SEC. 2, 22 & 23 T-1 R-9 U.S.M.L.
MUSKINGUM CO. HOPEWELL TWP. SEC. 1, 2 & 3 T-13 R-15

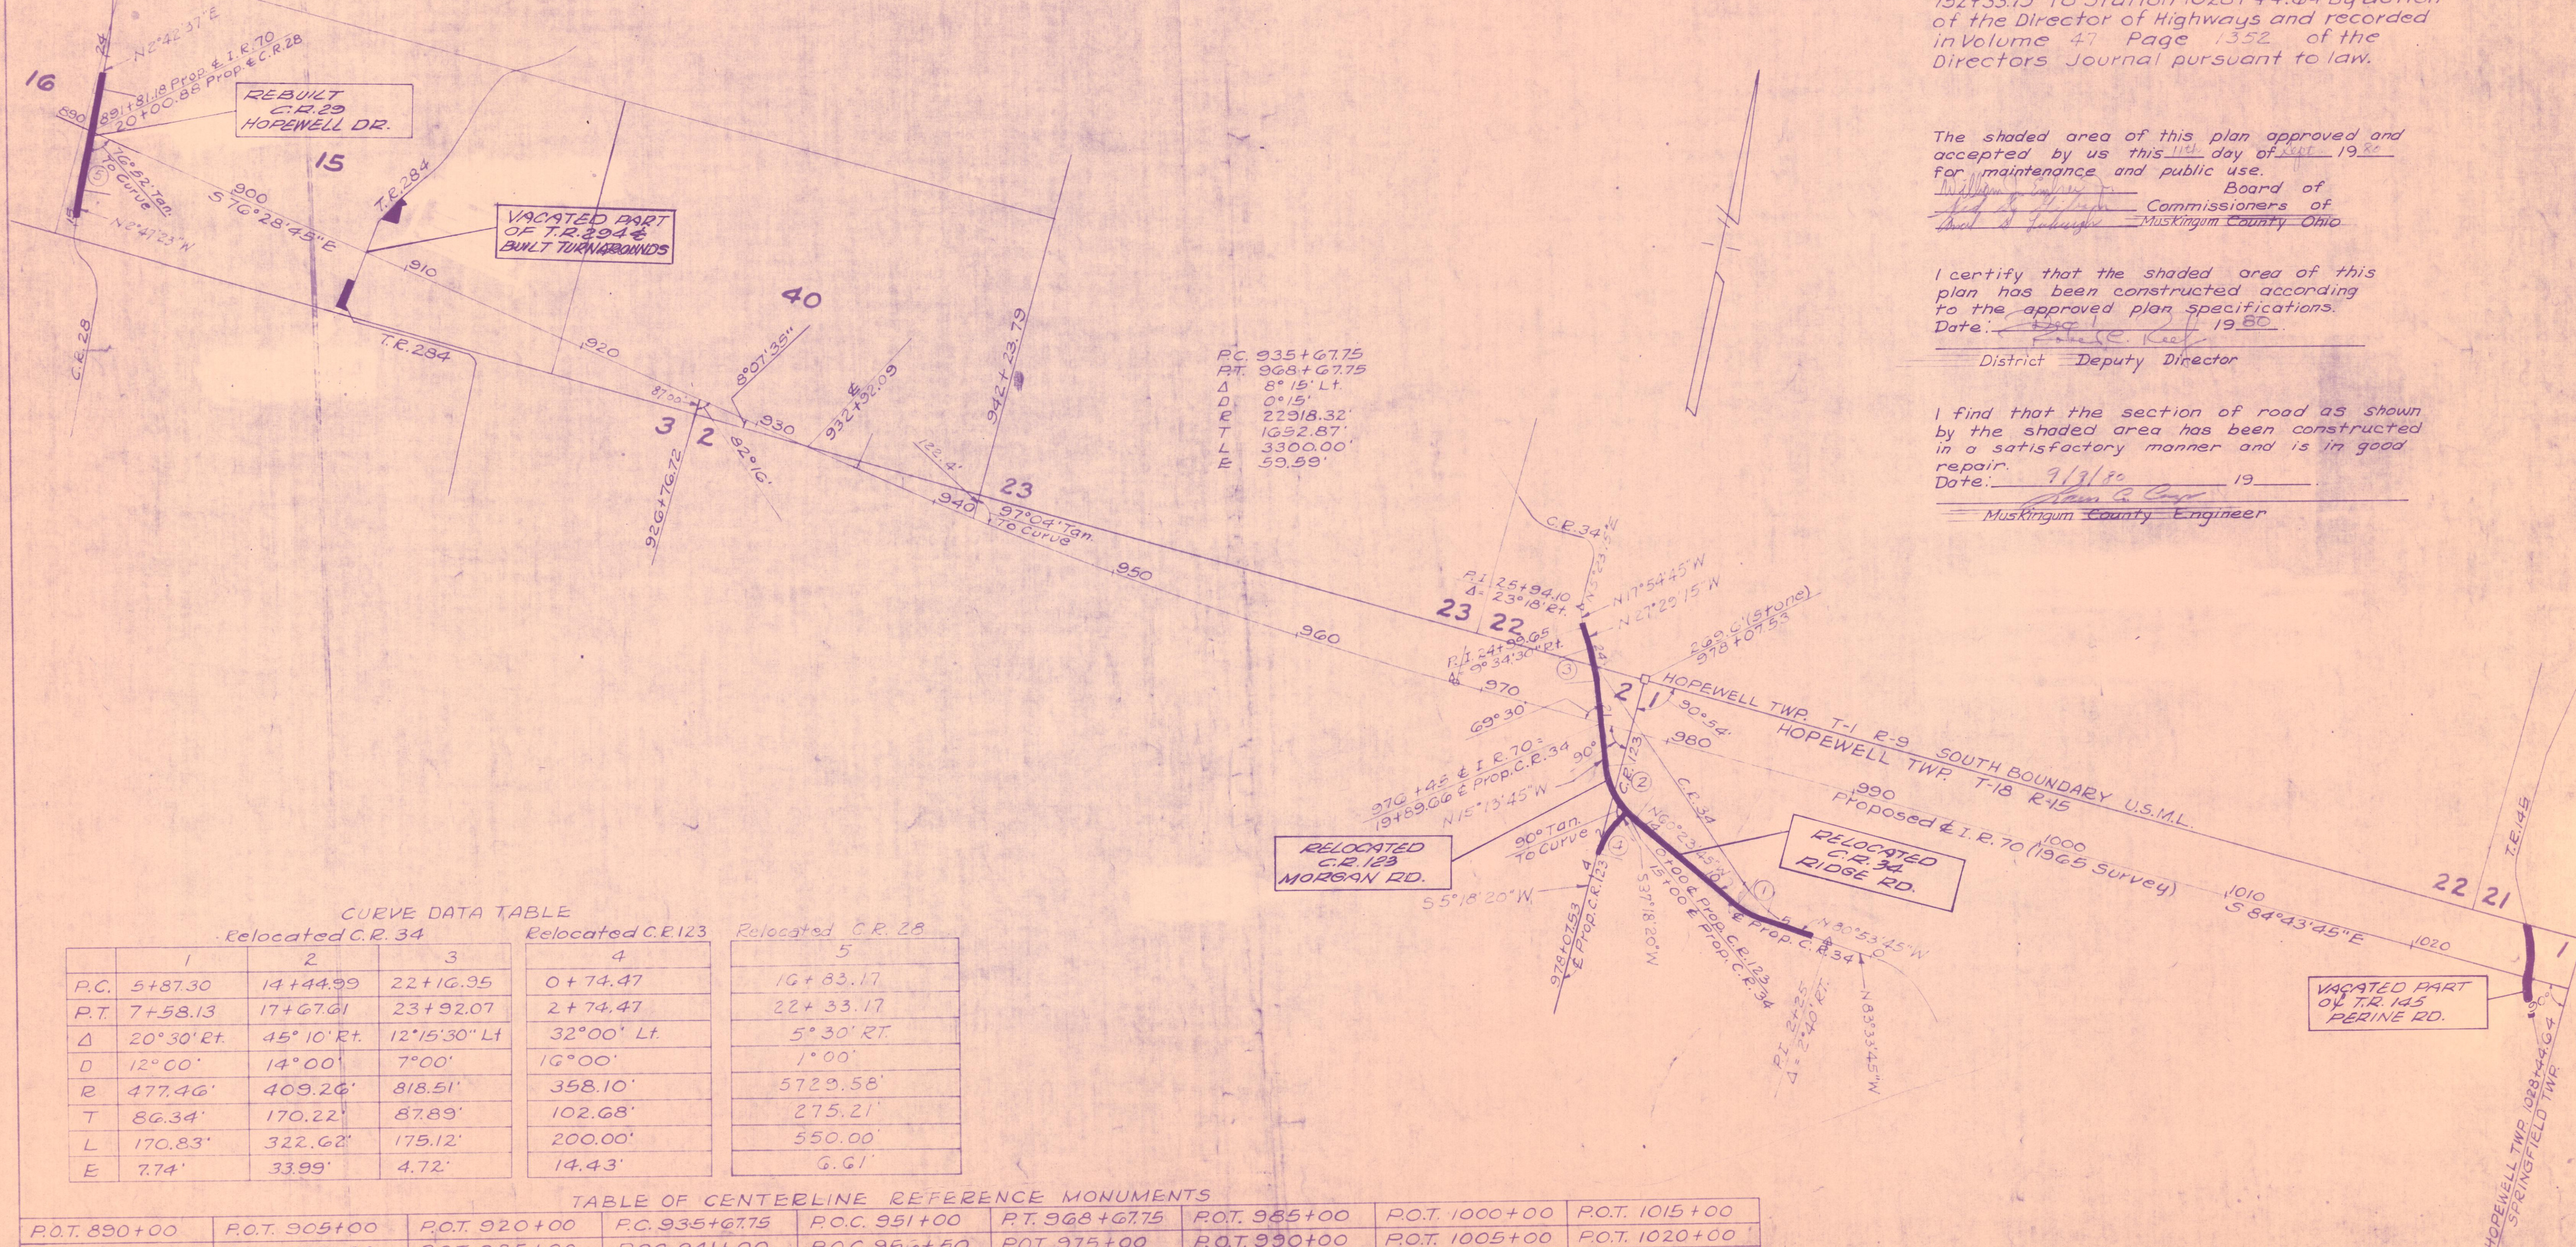

Note: This Instrument Was Prepared By The Ohio
Dep't. Of Highways Under The Supervision
Of James T. Holden, P.E. No. 1445 G.
Signed: _____
Registered Surveyor No. 3766.
Resident Division Deputy Director.
Date: _____

This improvement has been declared a
Limited Access Highway from Station
752+33.79 to Station 1028+44.64 by action
of the Director of Highways and recorded
in Volume 47 Page 1352 of the
Directors Journal pursuant to law.

The shaded area of this plan approved and
accepted by us this 11th day of Sept. 1980
for maintenance and public use.

Board of
Commissioners of
Muskingum County Ohio

I certify that the shaded area of this
plan has been constructed according
to the approved plan specifications.
Date: _____ 1980

District Deputy Director

I find that the section of road as shown
by the shaded area has been constructed
in a satisfactory manner and is in good
repair.
Date: 9/21/80 19_____

Muskingum County Engineer