

Muskingum Co. Hopewell Twp
Sec. 23 & 22 T-1 R-5 U.S.M.L.


FED. RD. DIVISION	STATE	PROJECT
2	OHIO	

MUS-70-(0.78)(1.43)
LIC-70-29.80
R/W PLANS
LIMITED ACCESS

Curve Data
P.I. 952+20.62
Δ 8°15' LT.
D 0°15'
R 22918.32'
T 1652.87'
L 3300.00'
E 59.59'

Franklin Craig, Jr. &
Gloria S. Craig

(19 WL)

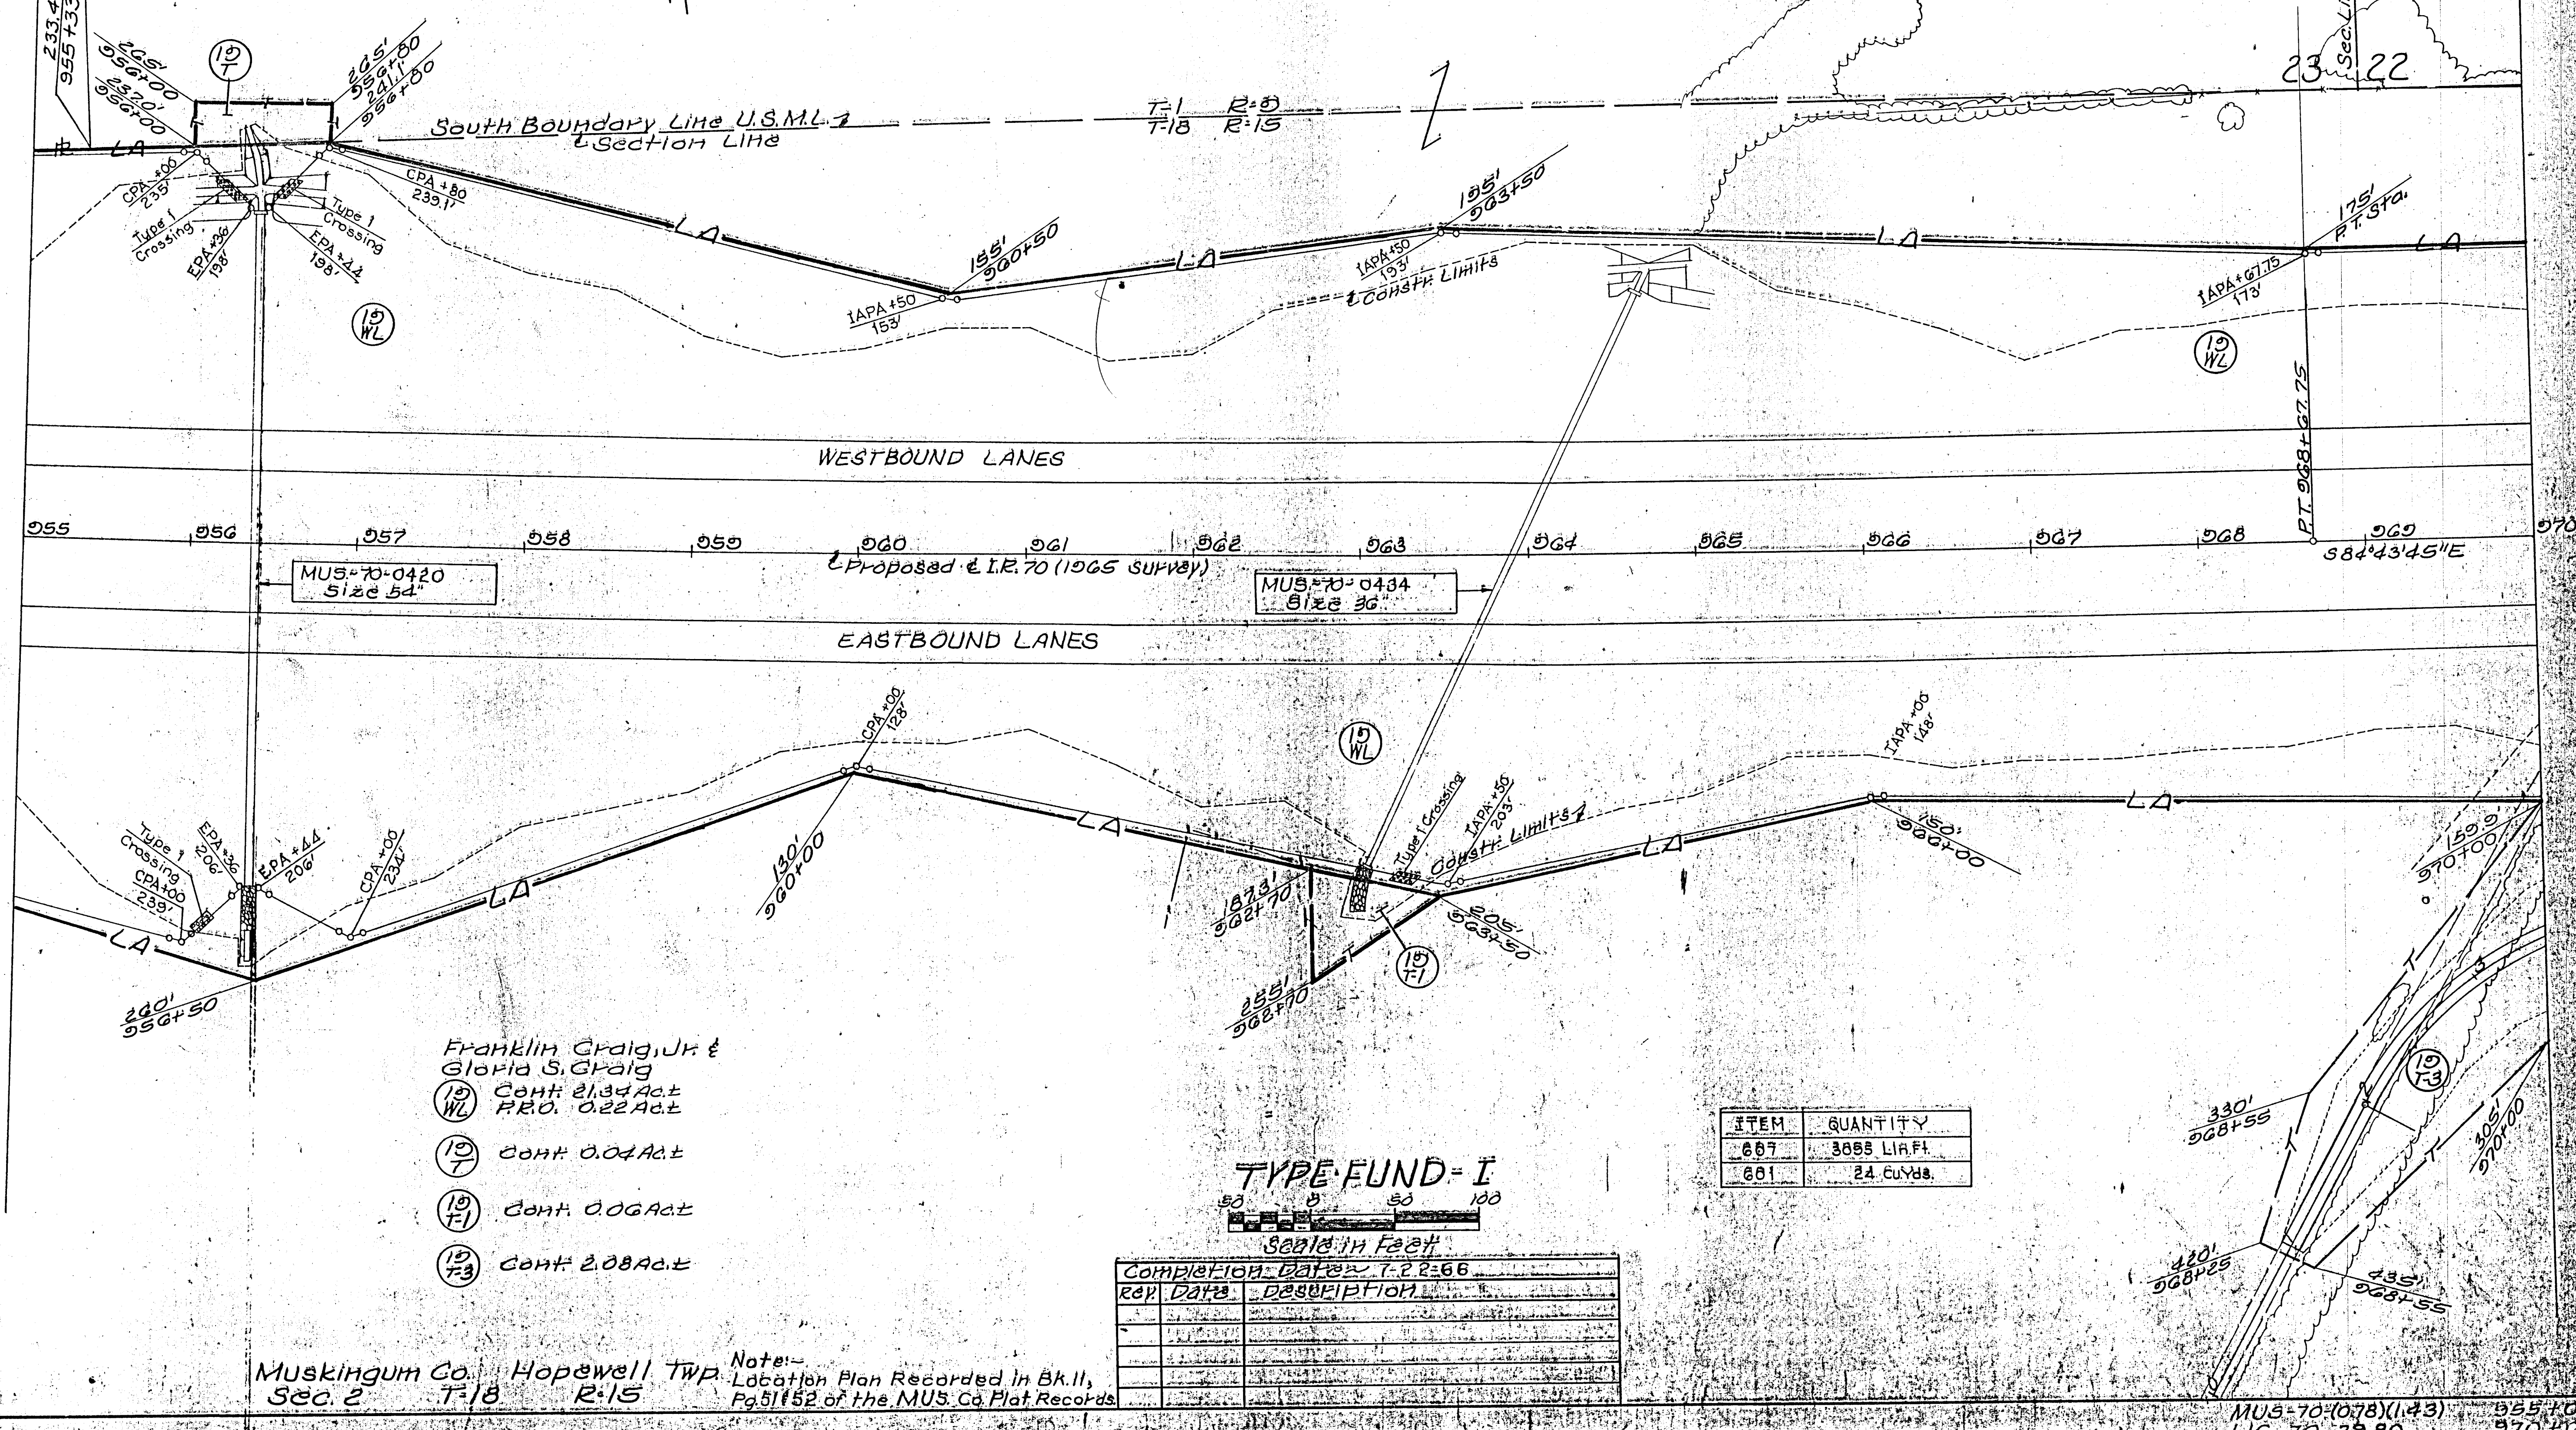

Franklin Craig, Jr. &
Gloria S. Craig
(19 WL) Cont. 2.34 Ac. ±
P.R.O. 0.22 Ac. ±

(19 T) Cont. 0.04 Ac. ±

(19 T-1) Cont. 0.06 Ac. ±

(19 T-3) Cont. 2.08 Ac. ±

TYPE FUND-I

Scale in Feet

COMPLETION DATE	DESCRIPTION
7-22-66	
REV. DATA	

ITEM	QUANTITY
607	3655 LIR.Ft.
601	24 CUYDs.

Muskingum Co. Hopewell Twp
Sec. 2 T-18 R-15

Note: Location Plan Recorded in BK. 11,
Pg. 51 & 52 of the MUS. Co. Plat. Records

MUS-70-(0.78)(1.43)
LIC-70-29.80