

MUS-70-(0.78)(1.43)

R/W PLAN
LIMITED ACCESS

25
29

Curve Data
Reloc. C.R. 34
PI = 16+15.21
Δ = 45° 10' Rt.
D = 14° 00'
R = 409.26
T = 170.22
L = 322.62
E = 33.99'

Curve Data
Approach To C.R. 34
PI = 1+31.47
Δ = 72° 36' Lt.
D = 57° 00'
R = 100.52
T = 73.84
L = 127.37
E = 24.21'

Curve Data
C.R. 34 Reloc.
PI = 6+73.64
Δ = 20° 30' Rt.
D = 12° 00'
R = 477.46
T = 86.34
L = 170.83
E = 7.74'

Curve Data
C.R. 123 Reloc.
PI = 1+77.15
Δ = 32° 00' Lt.
D = 358.10
T = 102.68
L = 200.00
E = 14.43'


Frances I. Ogg
(25) Cont. 0.06 Ac.±
WD PRO. 0.11 Ac.±
(25-T) Cont. 0.09 Ac.±

Clarence E. Keyes &
Betty Jane Keyes
(24) Cont. 1.78 Ac.±
WD PRO. 0.33 Ac.±

Franklin Craig, Jr. &
Gloria S. Craig
(19) Cont. 0.58 Ac.±
WD PRO. 0.18 Ac.±

Raymond Russell Riggs &
Anna Fay Riggs
(21) Cont. 1.60 Ac.±
WD PRO. 0.30 Ac.±

TYPE FUND ~ I

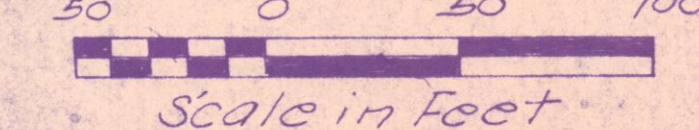

Completion Date: 7-22-66

Rev.	Date	Description

Note:—
Location Plan Recorded in Bk. 11, Pg. 51 & 52
of the MUS. Co. Plat Records.

MUSKINGUM CO. HOPEWELL TWP
SEC. 1 & 2 T-18 R-15

MUS-70-(0.78)(1.43)

Reloc. C.R. 34 - 1400 to 16+00
Reloc. C.R. 123 - 0+00 to 4+00

25