


FED. RD. DIVISION	STATE	PROJECT	
2	OHIO		

MUSKINGUM COUNTY
MUS - 70 - 10.65 - 11.52 - 11.78
LIMITED ACCESS

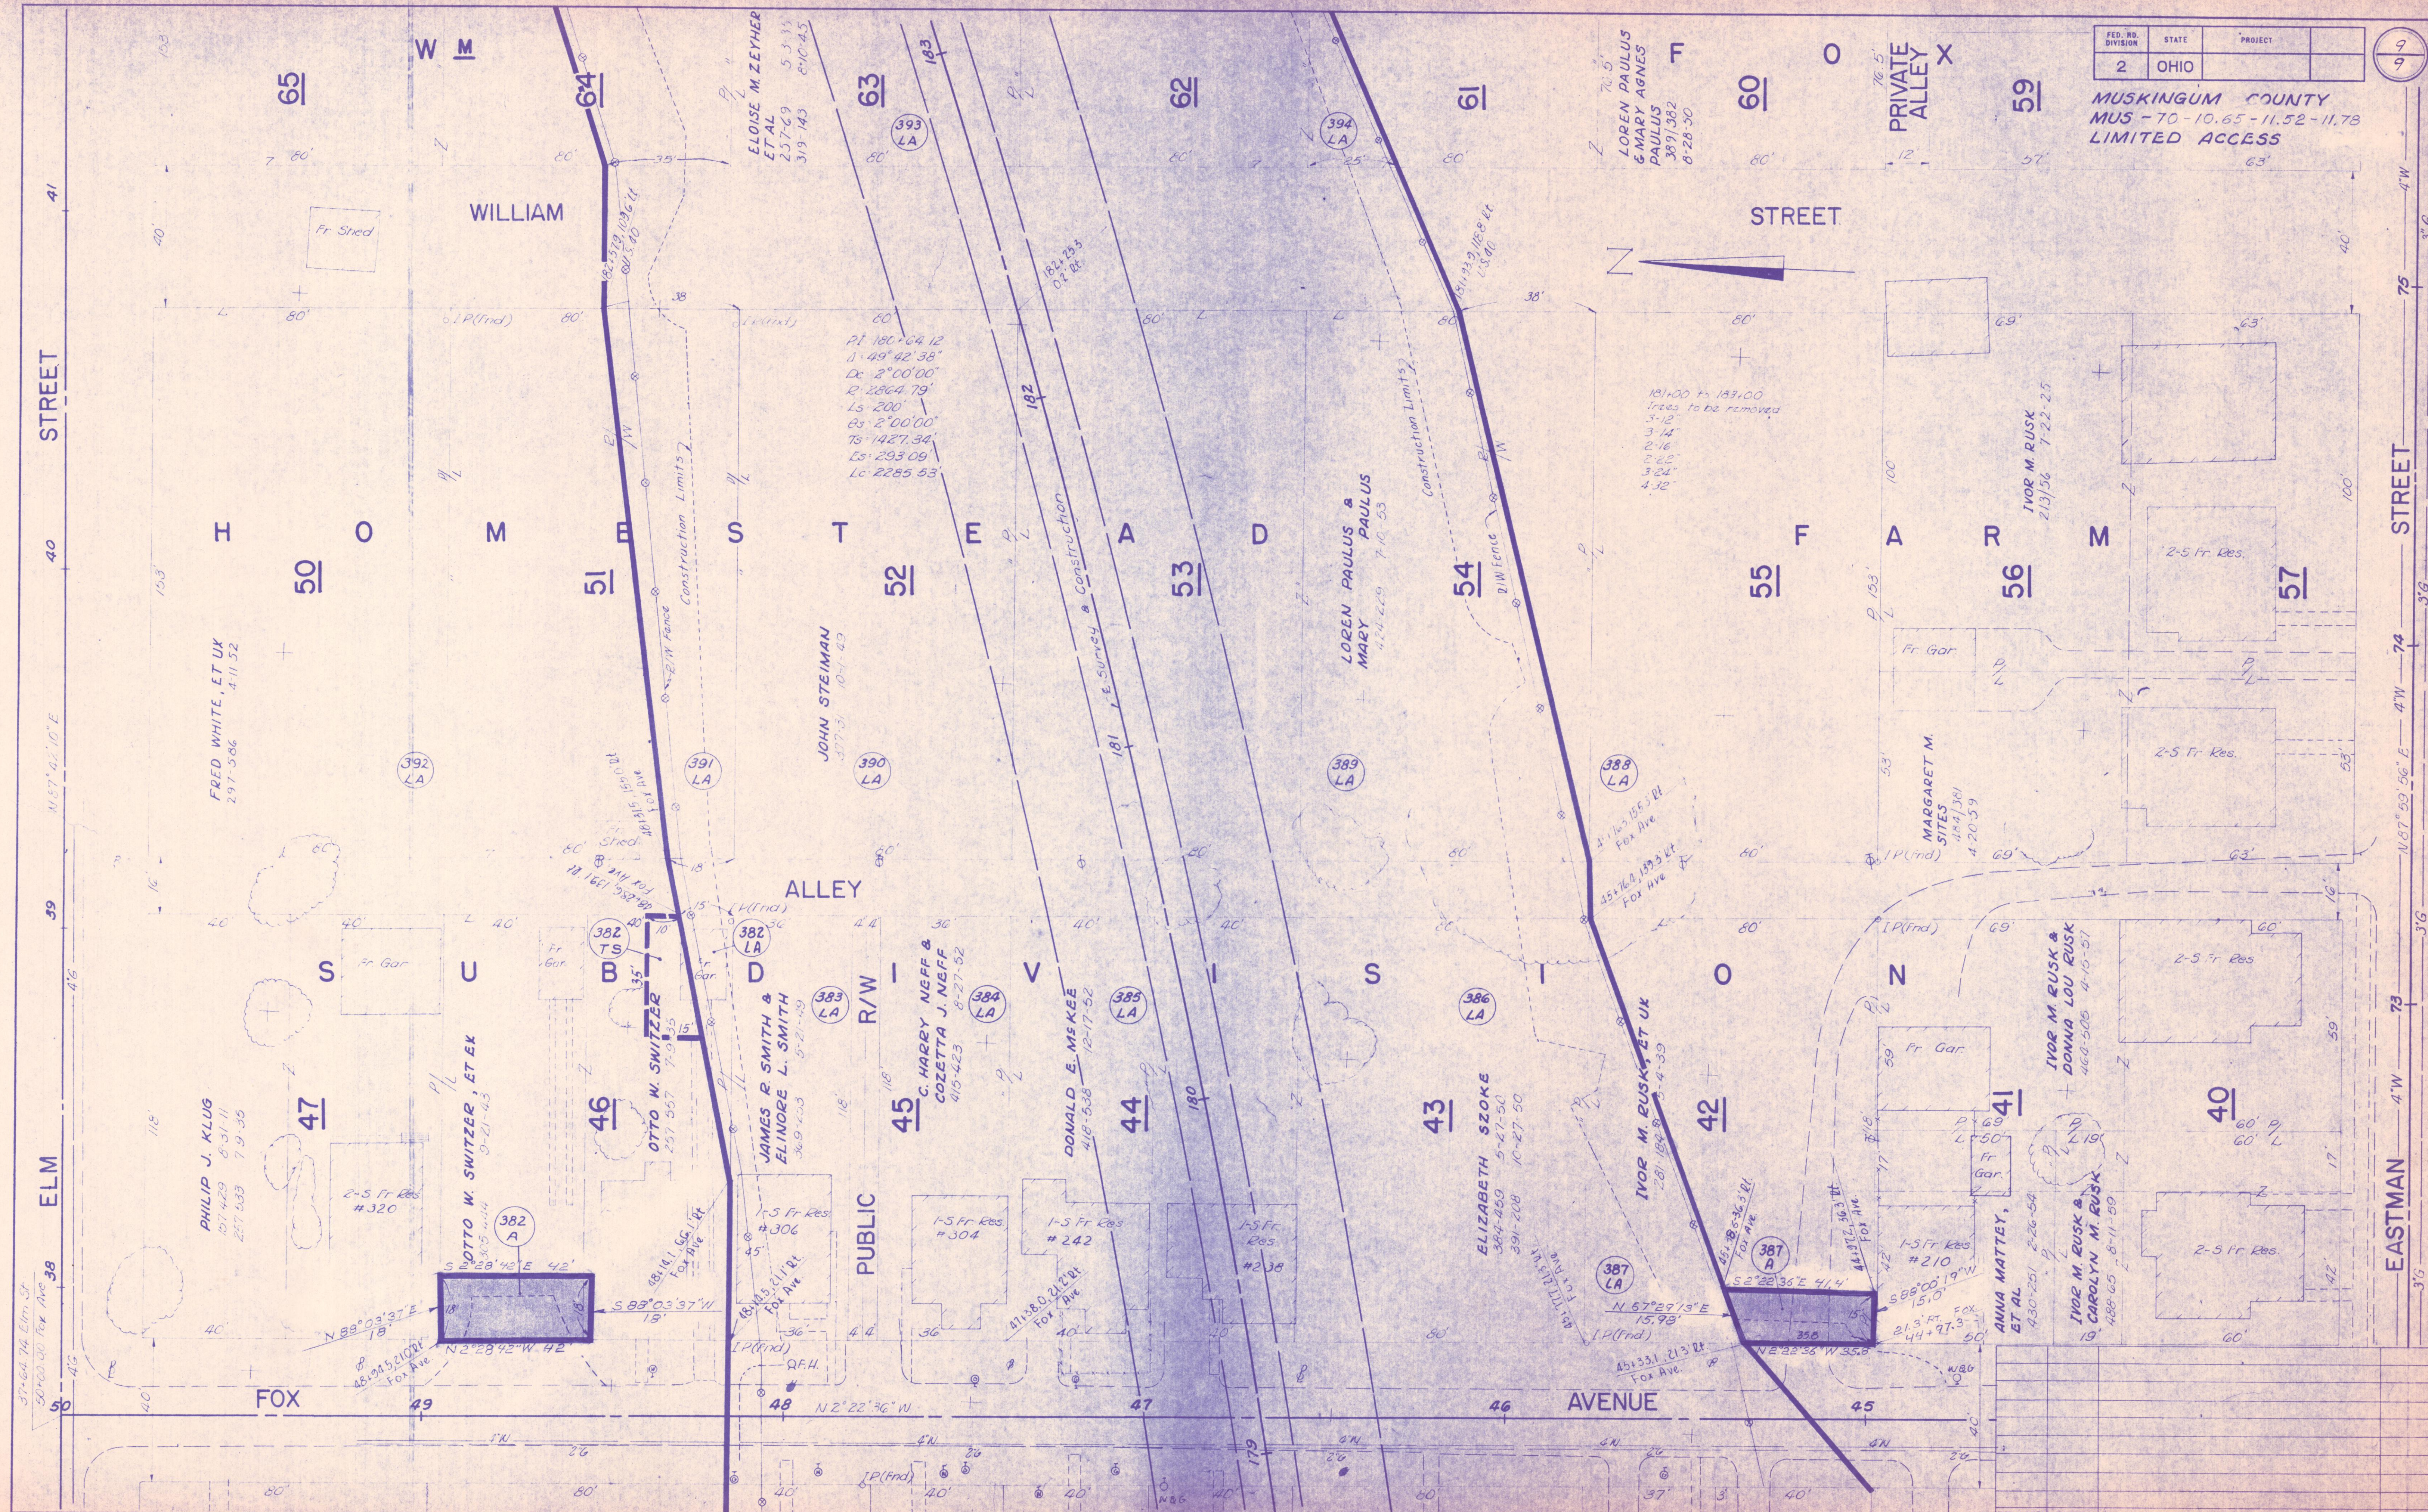

REVISION	DATE	DESCRIPTION	BY
----------	------	-------------	----

179+00 TO 183+00 R/W