

Note: Location Plan Recorded in Bk. 10, Pg. 58, Muskingum Co. Plat Rec.

Ralph M. Hanes
 (47) Cont. 18.50 Ac.±
 P.E.O. 0.40 Ac.±
 (47) Cont. 0.26 Ac.±
 P.E.O. 0.36 Ac.±
 (47) Cont. 0.04 Ac.±
 P.E.O. 0.02 Ac.±
 (47) Cont. 0.14 Ac.±


Richard & Vera Bates
 (48) Cont. 0.25 Ac.±
 (48) Cont. 0.13 Ac.±

FED. RD. DIVISION	STATE	PROJECT
2	OHIO	

289
294

MUS. 70-14.09
 R/W PLAN
 LIMITED ACCESS

13
23

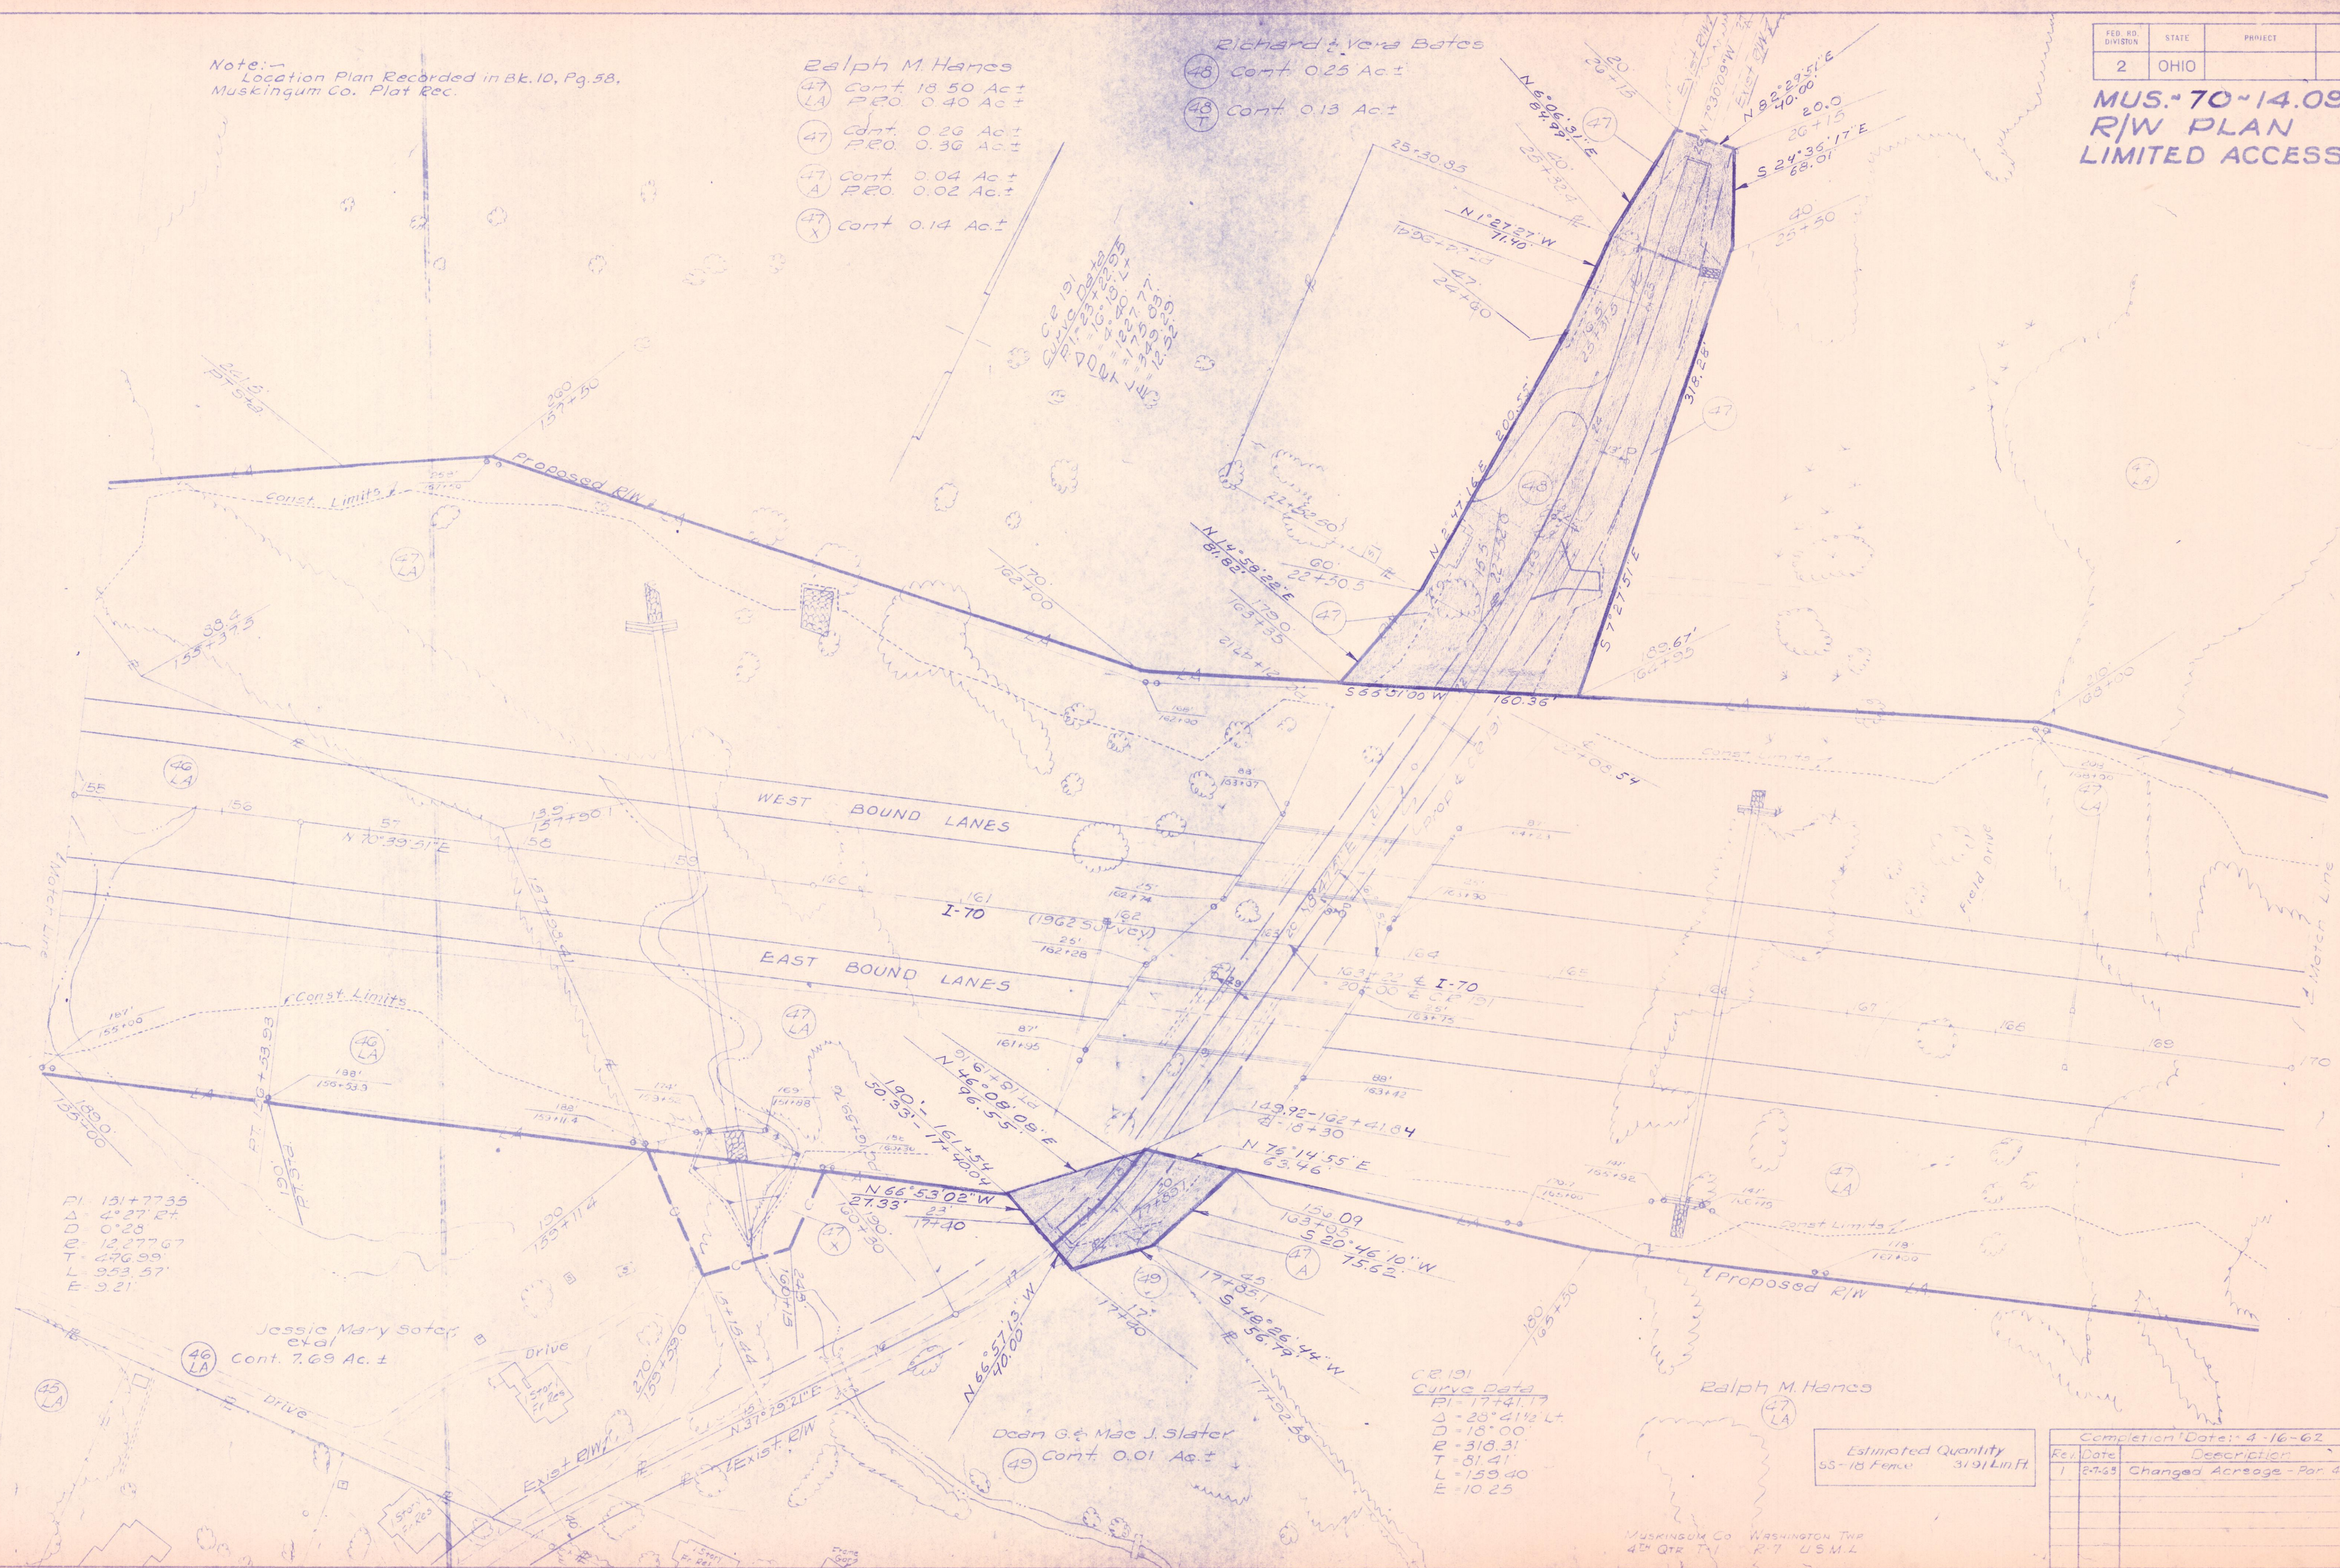

Rev.	Date	Description
1	2-7-63	Changed Acreage - Por 47-LA

Estimated Quantity
 55-18 Fence 3191 Linft.

MUSKINGUM CO. WASHINGTON TWP.
 4th QTR. T-1 R-7 U.S.M.L.