
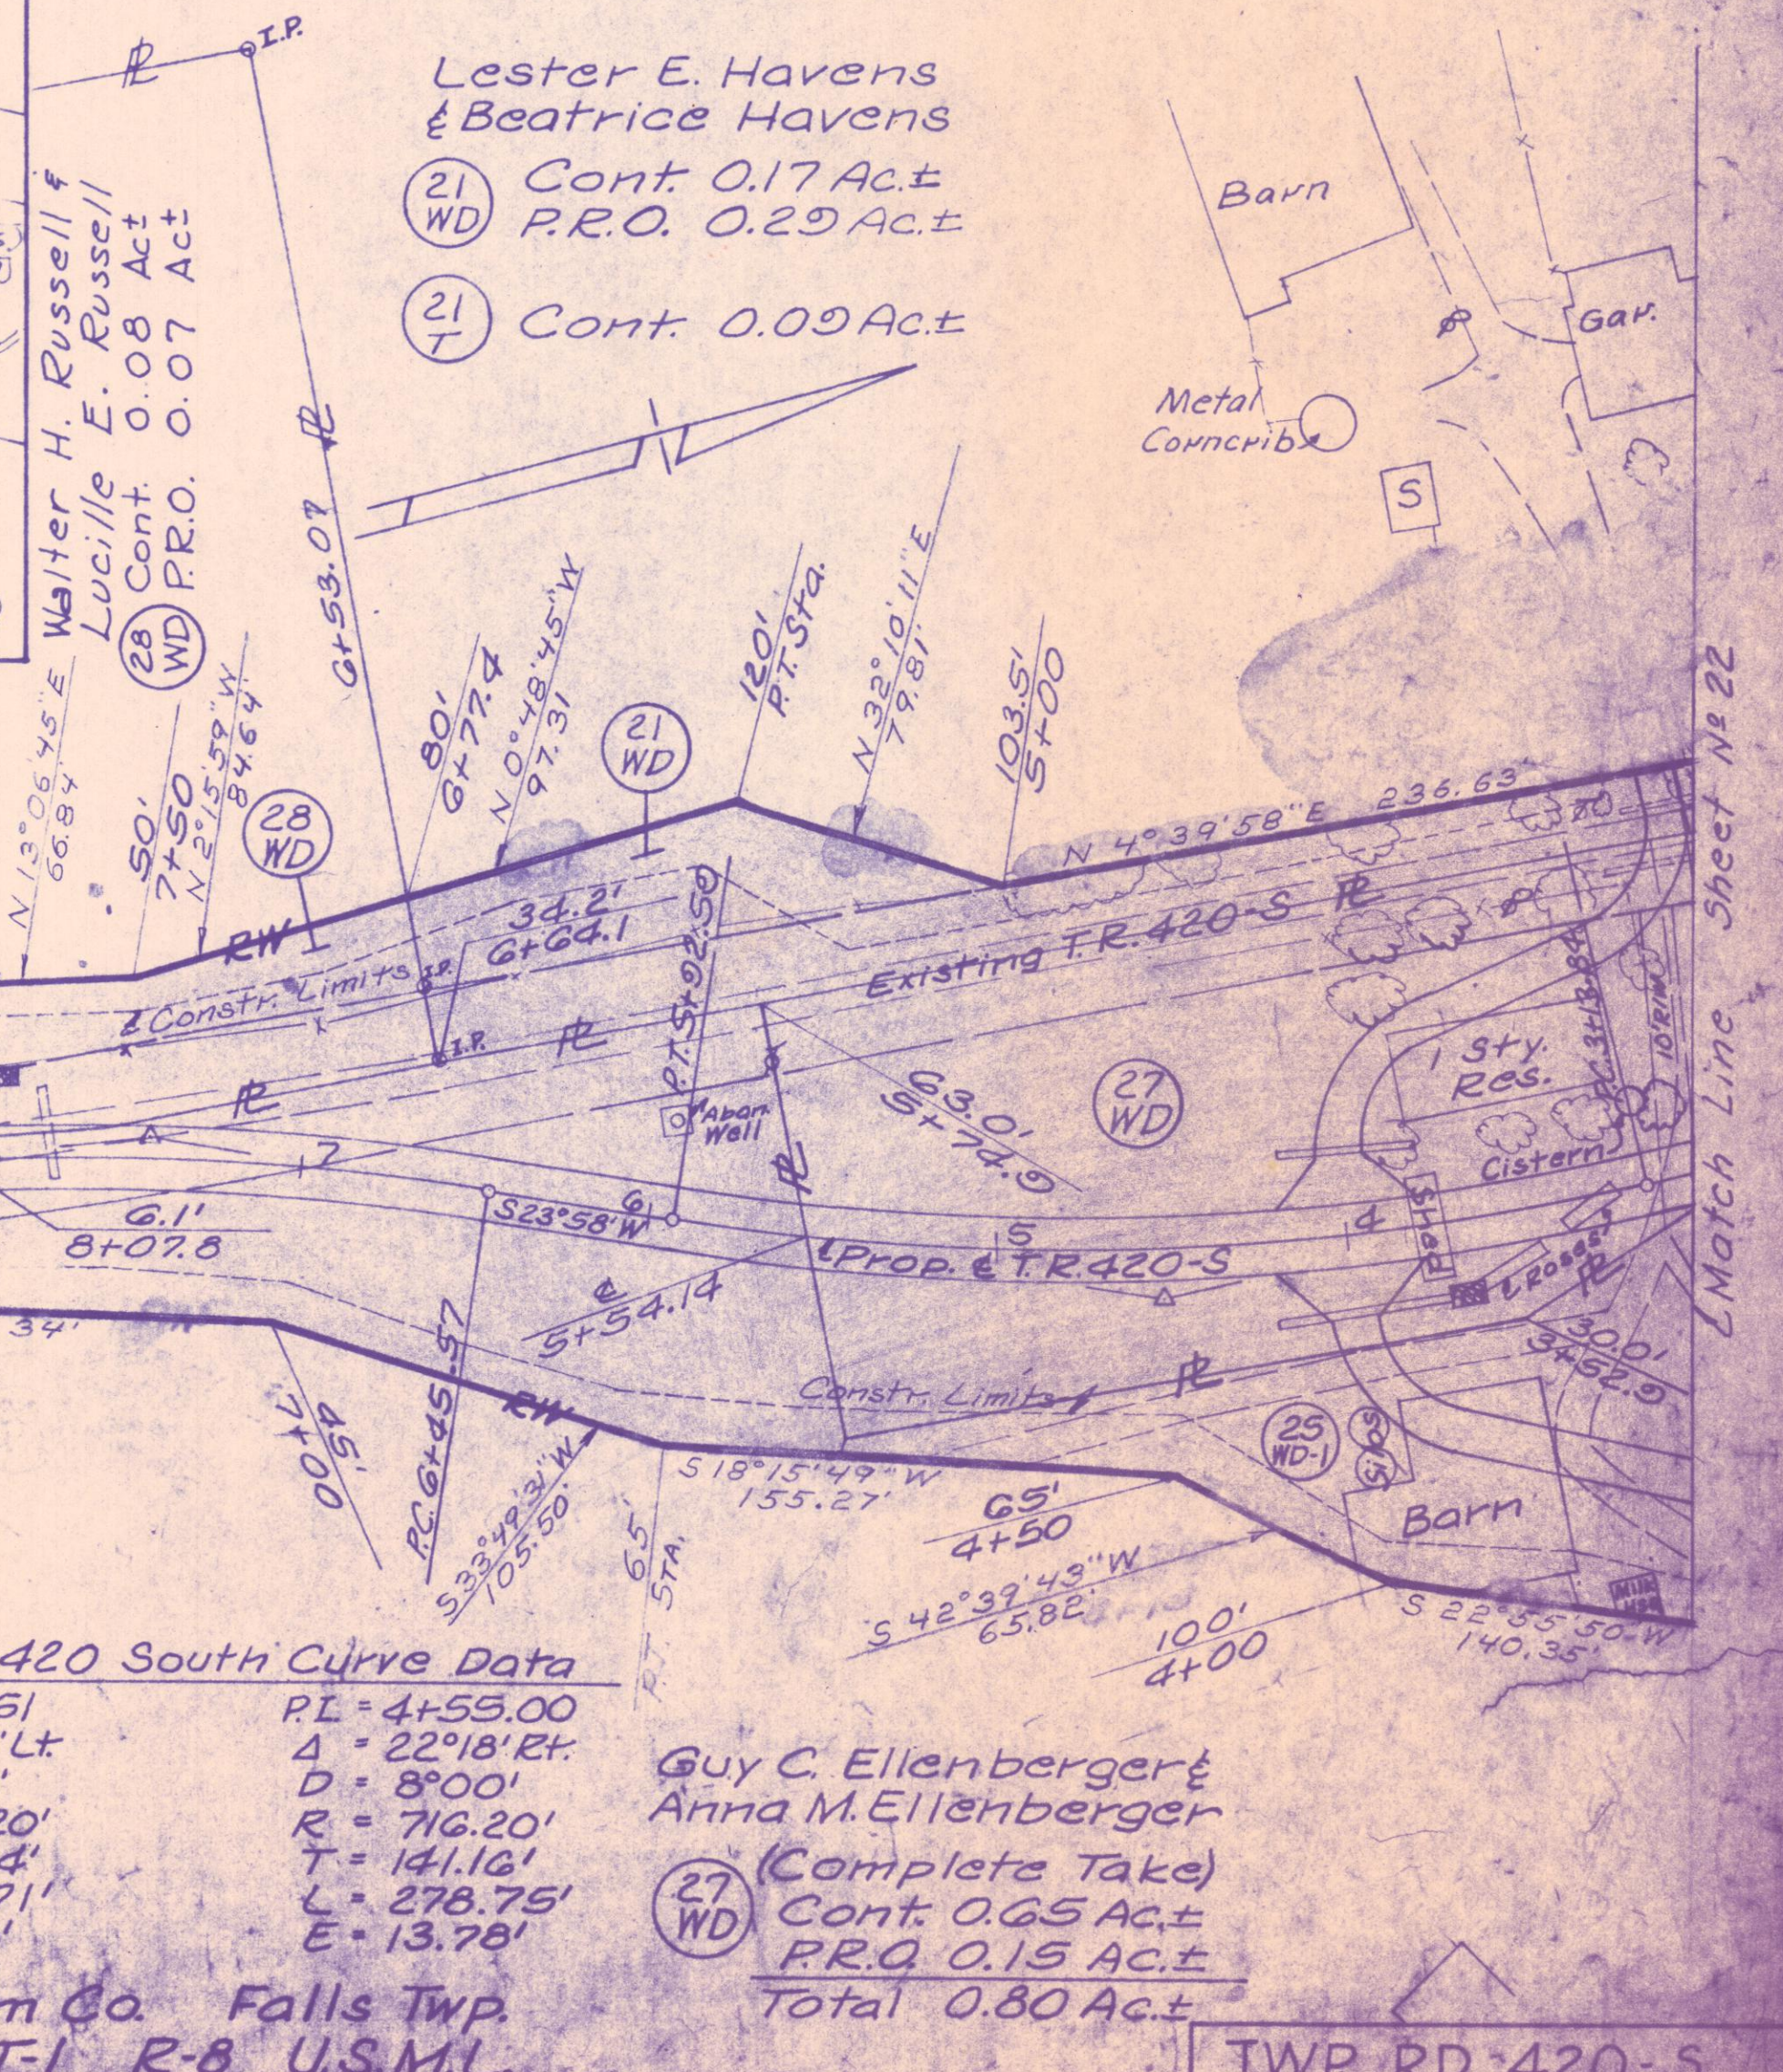


FED. RD. DIVISION	STATE	PROJECT
2	OHIO	


MUS-70-5.70
R/W PLAN
LIMITED ACCESS

Curve Data
T.R. 420-N
Δ = 14°48'30" Lt.
D = 23°00'
R = 211.49' 249.11
T = 32.37'
L = 64.38'
E = 2.09'

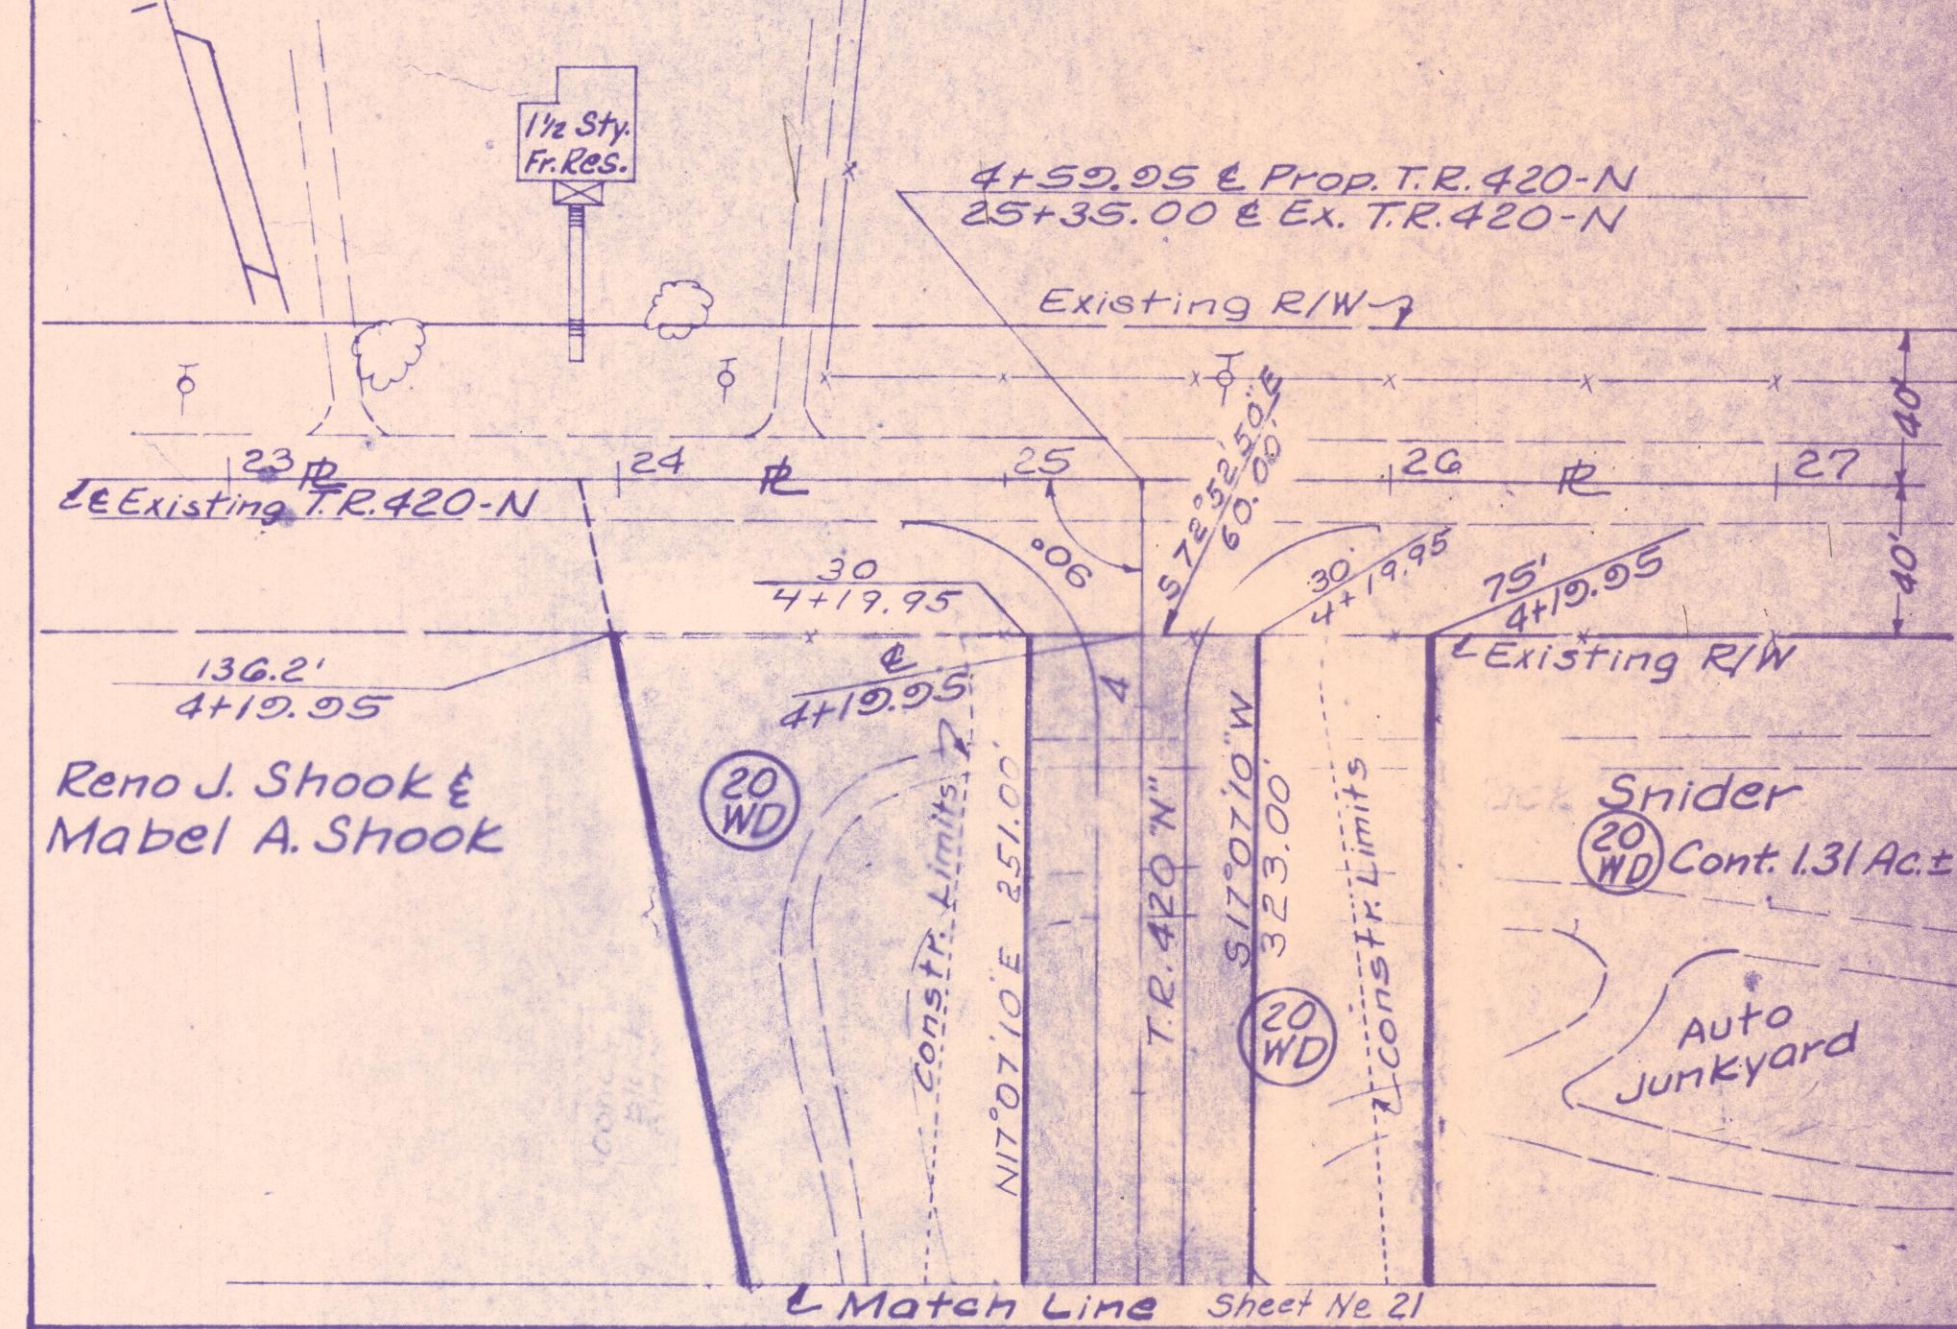

END ACQUISITION
STA. 1264+20 RT.

END PROJECT
STA. 1259+84.3

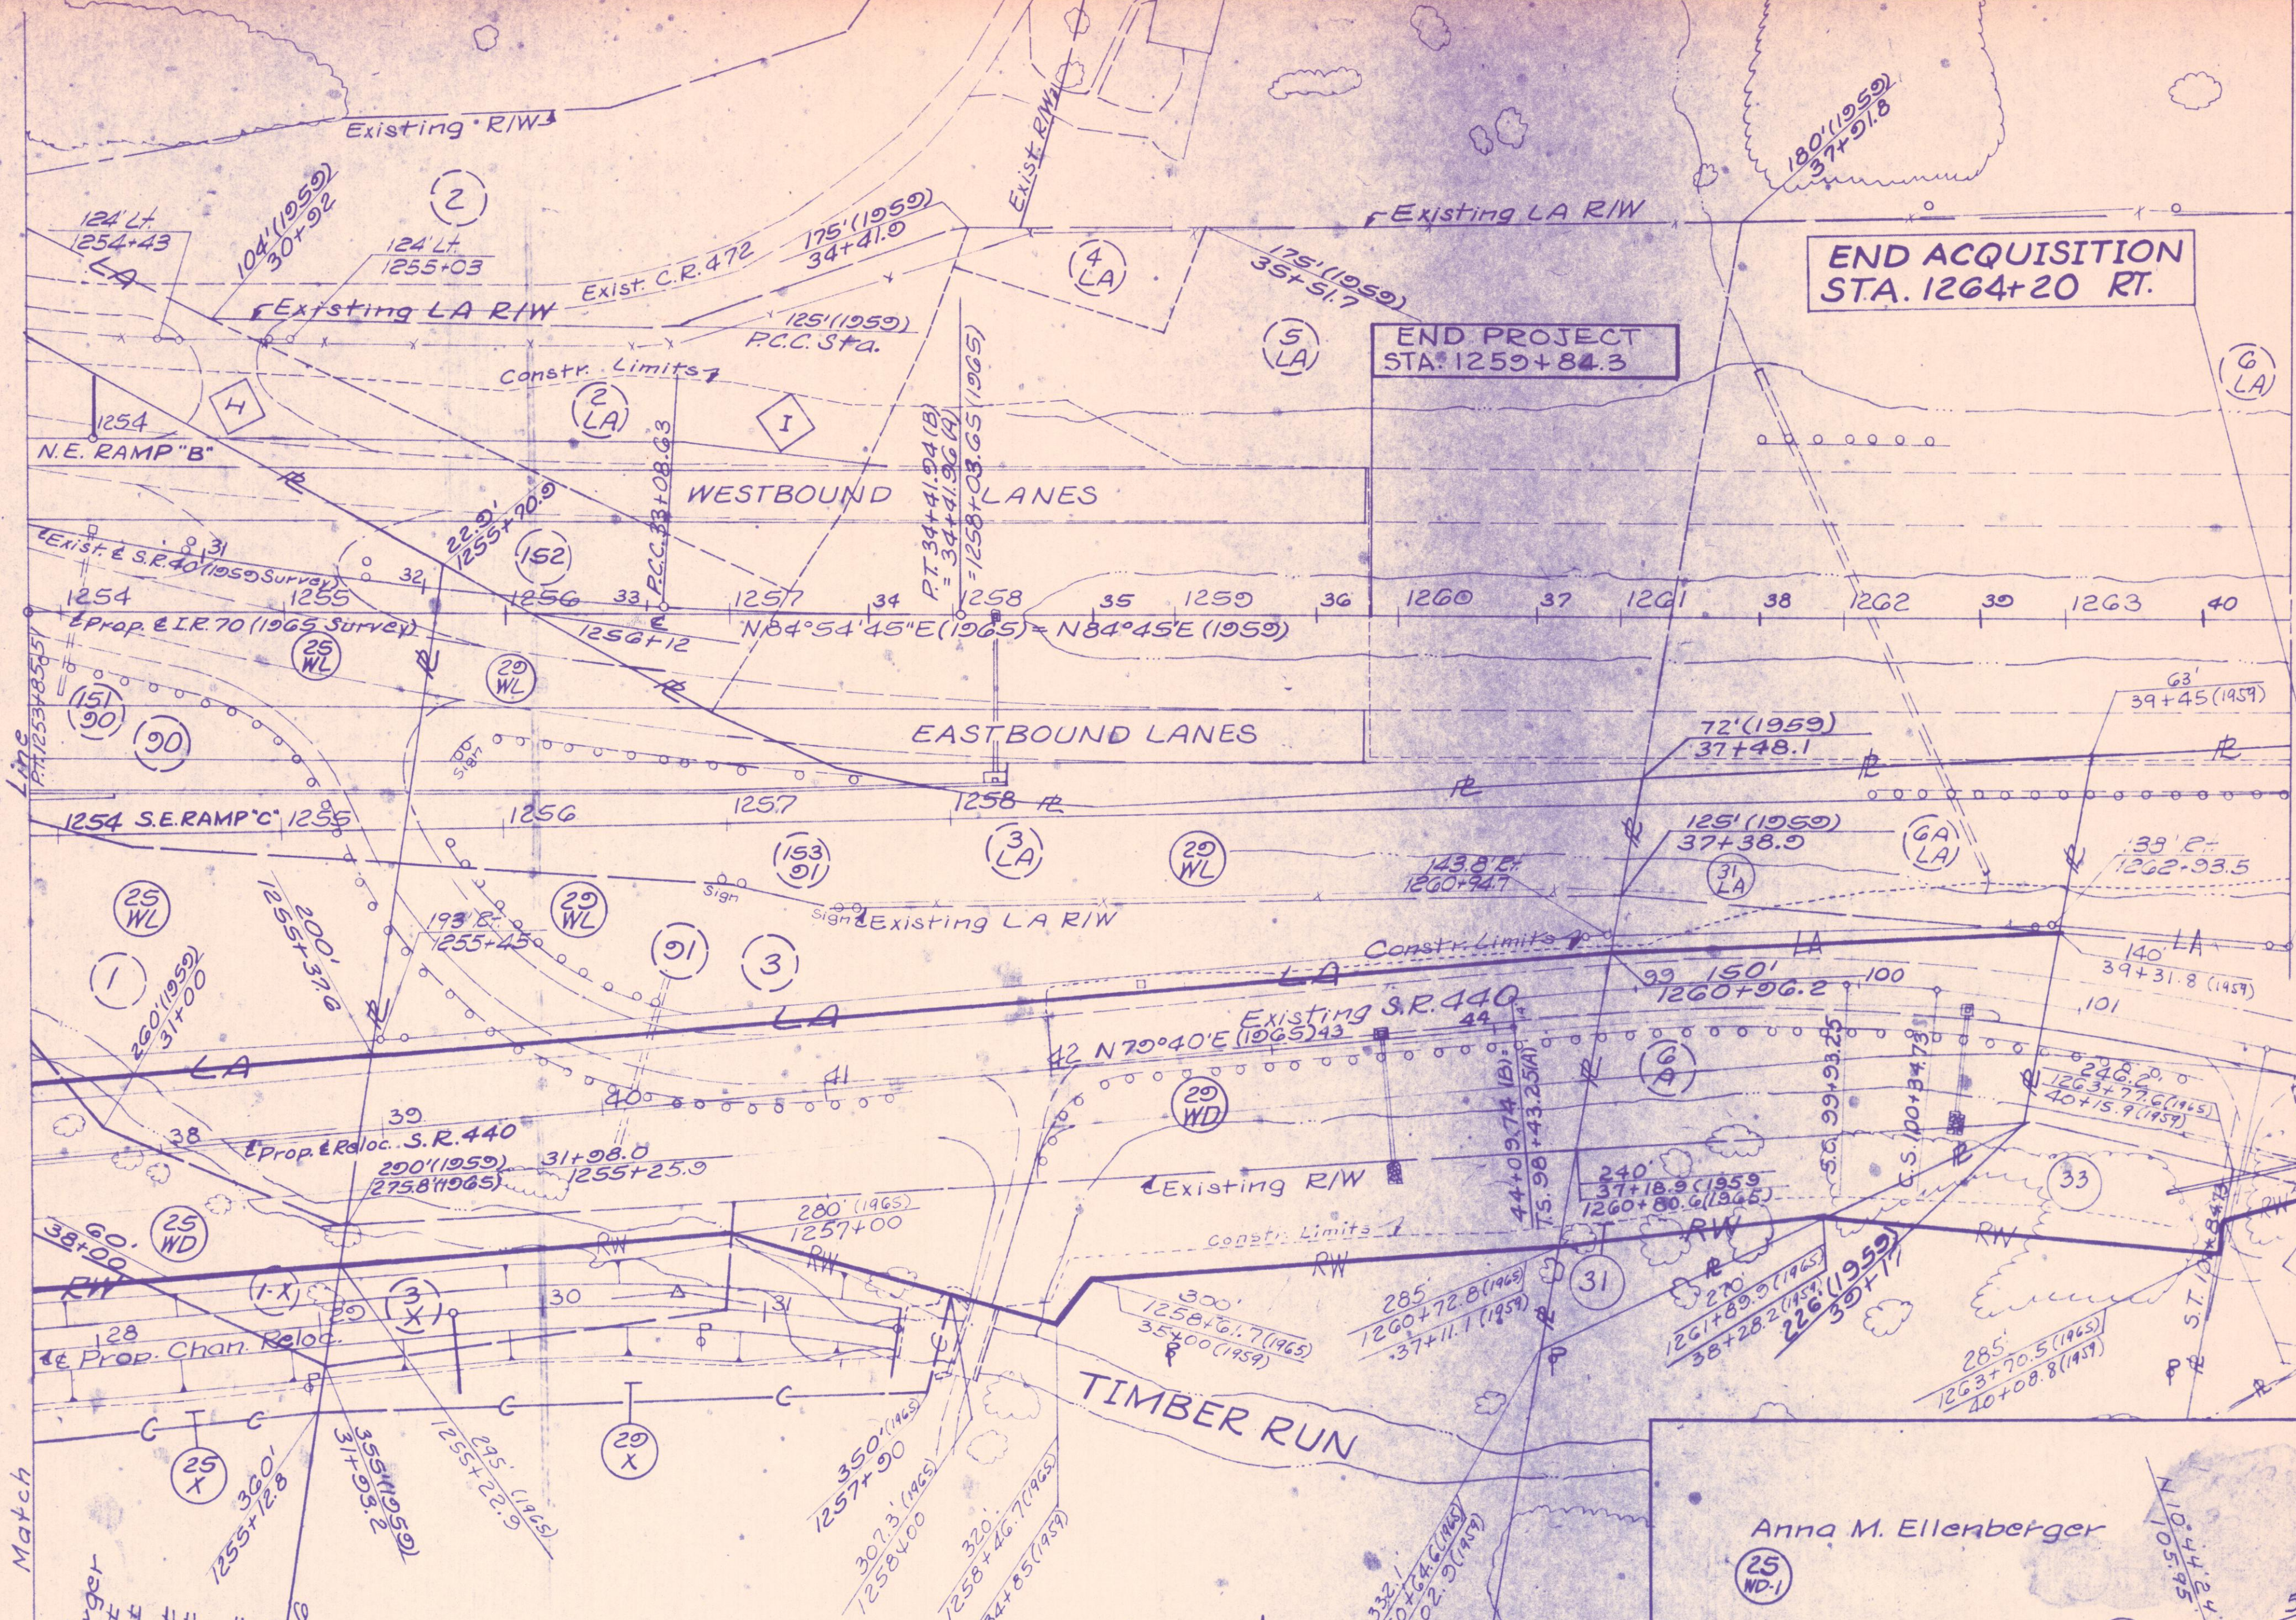

Elizabeth Webb
(29) Cont. 0.00 Ac±
P.R.O. 1.44 Ac±

(29) Cont. 0.43 Ac±
P.R.O. 1.04 Ac±

(29) Cont. 0.41 Ac±

607 Fence Type 47			
Station	From	To	Side
1254+43	1255+03	Lt.	60
1253+85.5	1264+00	Rt.	1016
Totals			1076

Existing S.B. 40 Curve Data

Δ	D	R	T	L
13°43' Lt.	3°00'	1909.86'	230.27'	467.22'
3°00' Lt.	2.2504°	2546.01'	666.8'	133.31'

The 1959 & Survey is recorded in Bk. 10, Pg. 23 of the Musk. Co. Plat Records.
The 1965 & Survey is recorded in Bk. 11, Pg. 4748 of the Musk. Co. Plat Records.

Indicates R/W Acquired by the O.D. of H. in 1941, 1951, & 1959
Muskingum Co. Falls Twp.
4th Qtr. T-1 R-8 U.S.M.L.

Anna M. Ellenberger
(25) Cont. 0.91 Ac±
P.R.O. 0.24 Ac±

(25) Cont. 0.09 Ac±

Twp. Rd. 420 South Curve Data

PI	Δ	D	R	T	L	E
7+42.51	15°25' Lt.	8°00'	716.20'	96.94'	192.71'	6.53'
4+55.00	22°18' Rt.	8°00'	716.20'	141.16'	278.75'	13.78'

Muskingum Co. Falls Twp.
4th Qtr. T-1 R-8 U.S.M.L.

Guy C. Ellenberger & Anna M. Ellenberger
(27) Cont. 0.65 Ac±
P.R.O. 0.15 Ac±
Total 0.80 Ac±