

Muskingum Co. Falls TWP
4th 1/4 T1 R8 U.S.M.L.

FED. RD. DIVISION	STATE	PROJECT
2	OHIO	

MUS. ~40~9.66
R/W PLAN
LIMITED ACCESS

1"=50'

Baltimore & Ohio RR Co

11 Aerial Cont. 0.30 Act

11 Cont. 0.06 Act

11 A Cont. 0.06 Act


11 Cont. 0.32 Act
SL PRO 0.02 Act

11 Cont. 0.06 Act
B PRO 0.03 Act

E.F. Dutro, Inc.

12 LA Cont. 3.23 Act
PRO 0.44 Act

12 TS Cont. 1.28 Act

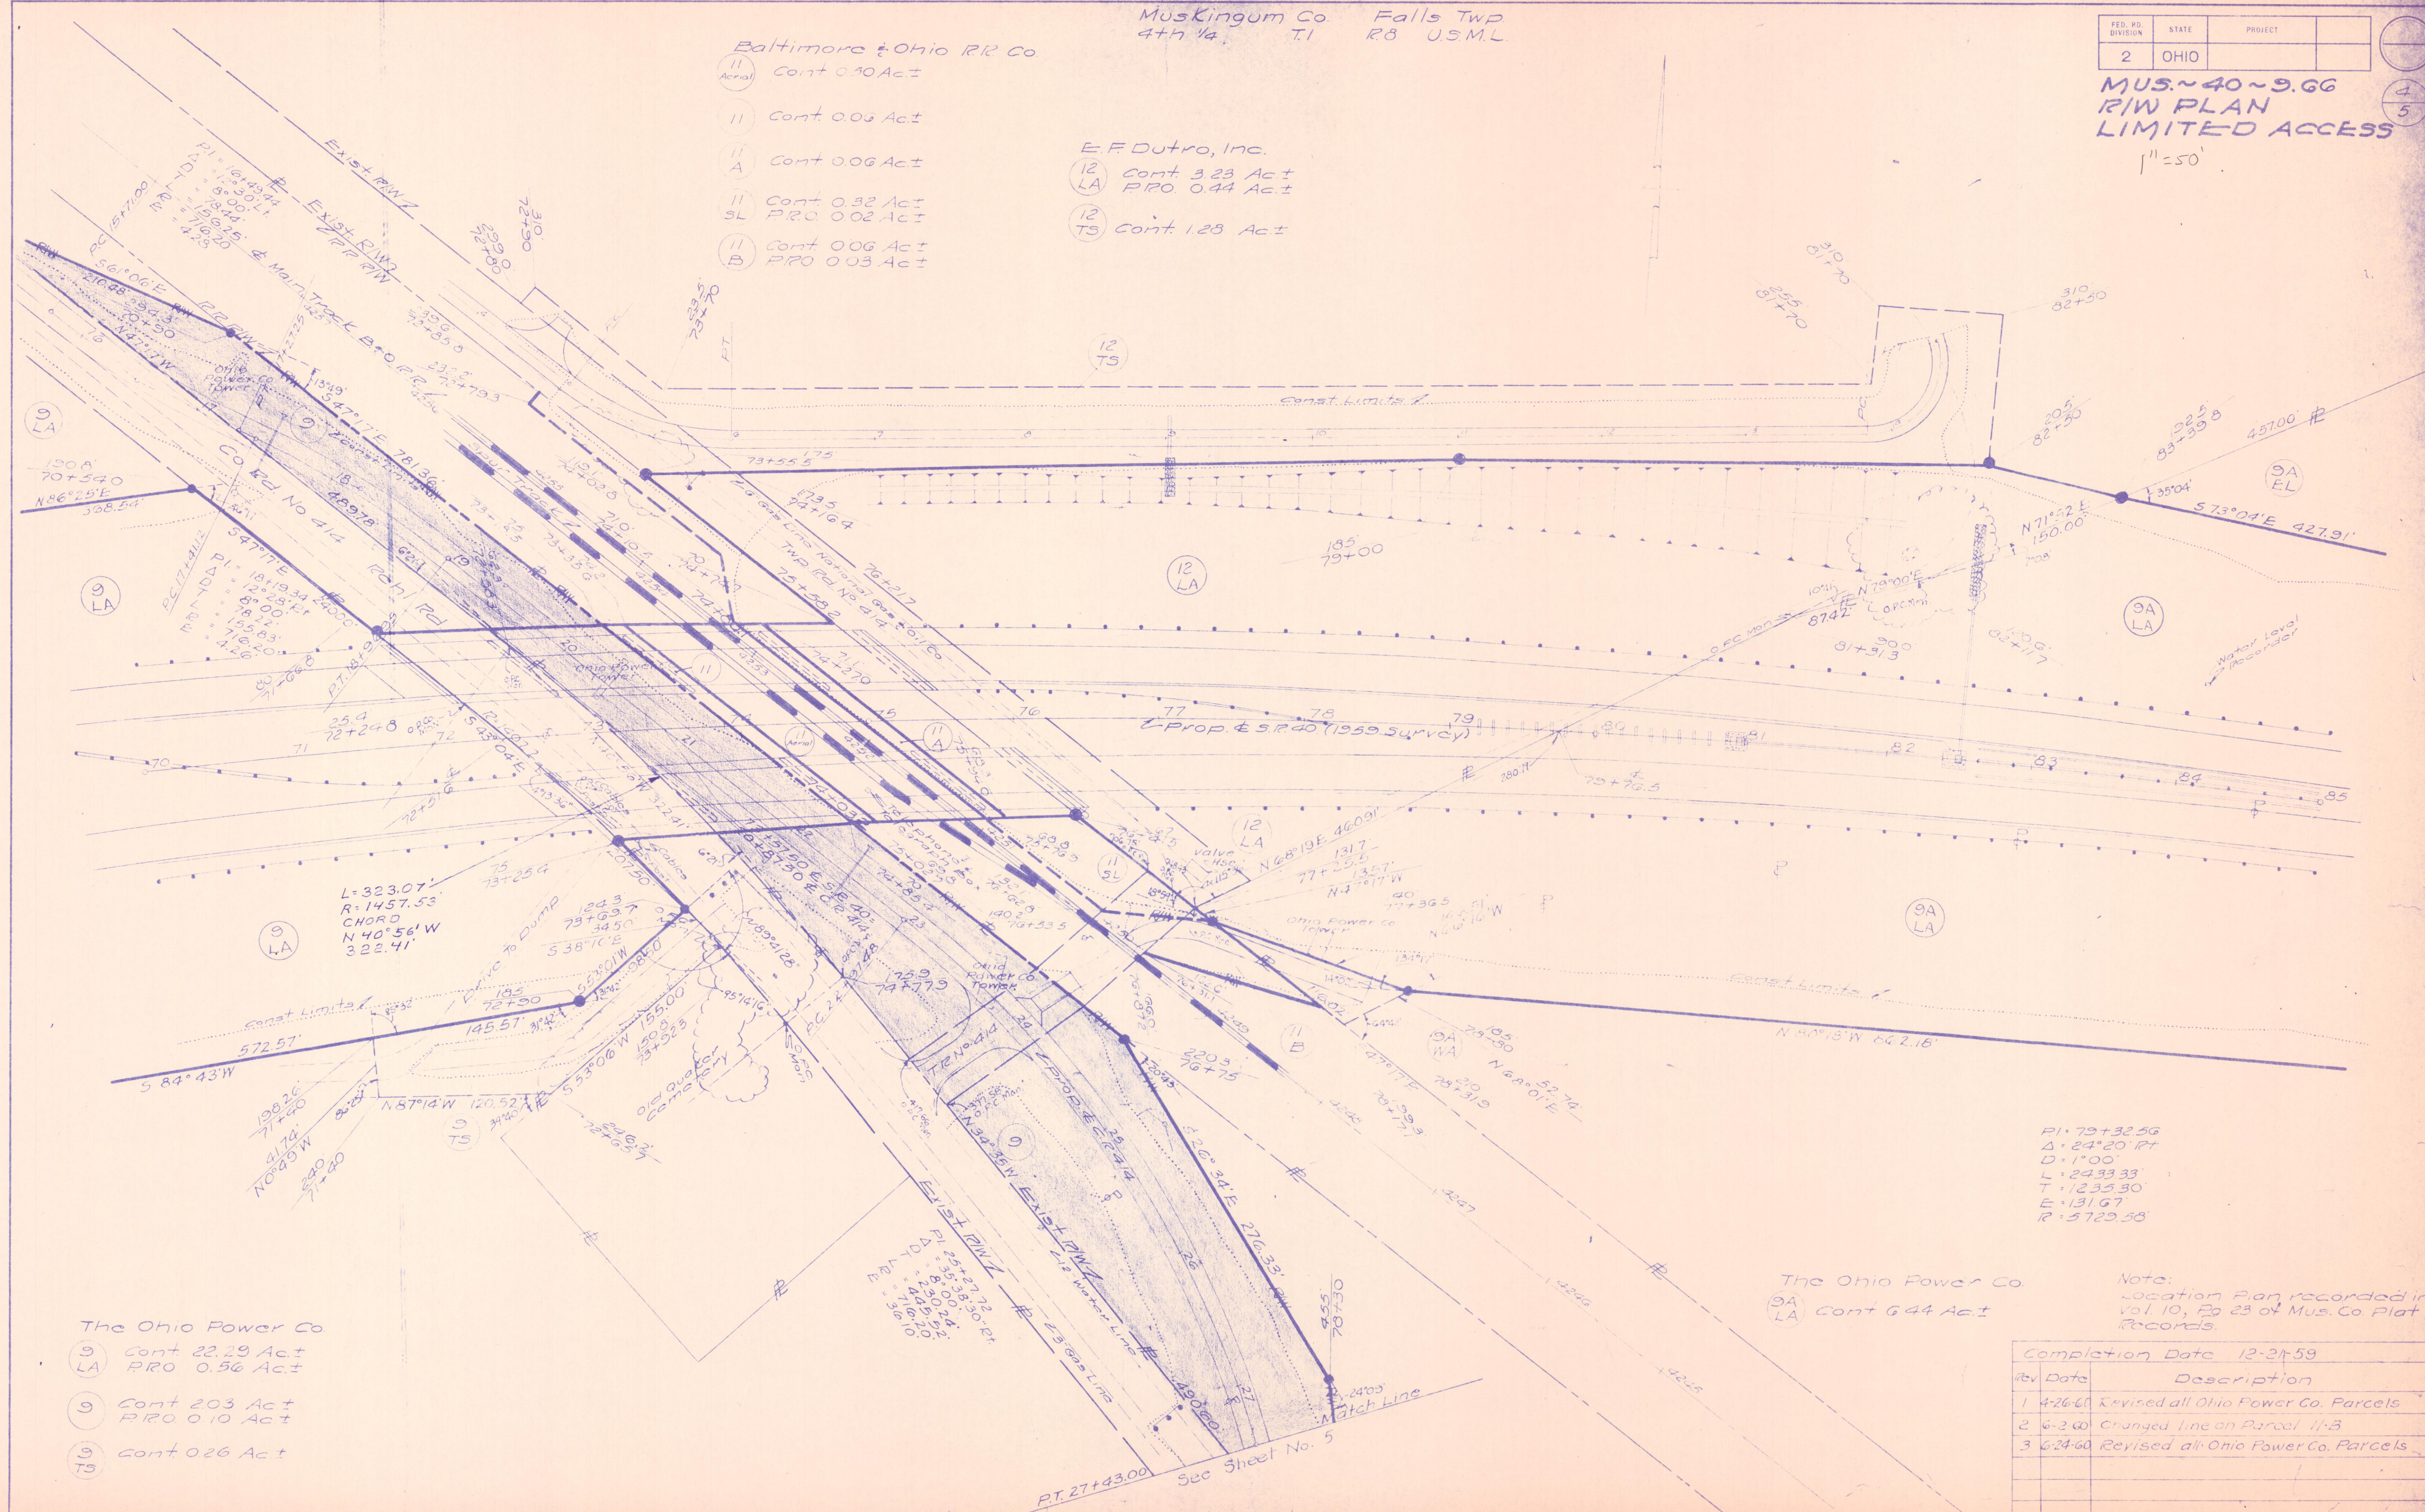

The Ohio Power Co.

9 Cont. 22.29 Act
LA PRO 0.56 Act

9 Cont. 2.03 Act
PRO 0.10 Act

9 Cont. 0.26 Act
TS

PI = 79+32.56
Δ = 24°20' RT
D = 1°00'
L = 2433.33'
T = 1233.30'
E = 131.67'
R = 5729.58'

The Ohio Power Co.

9A LA Cont. 6.44 Act

Note:
Location Plan recorded in
Vol. 10, Pg. 23 of Mus. Co. Plat
Records

Rev	Date	Description
1	4-26-60	Revised all Ohio Power Co. Parcels
2	6-2-60	Changed line on Parcel 11-B
3	6-24-60	Revised all Ohio Power Co. Parcels

See Sheet No. 5