


MUS - 70 - 15.96

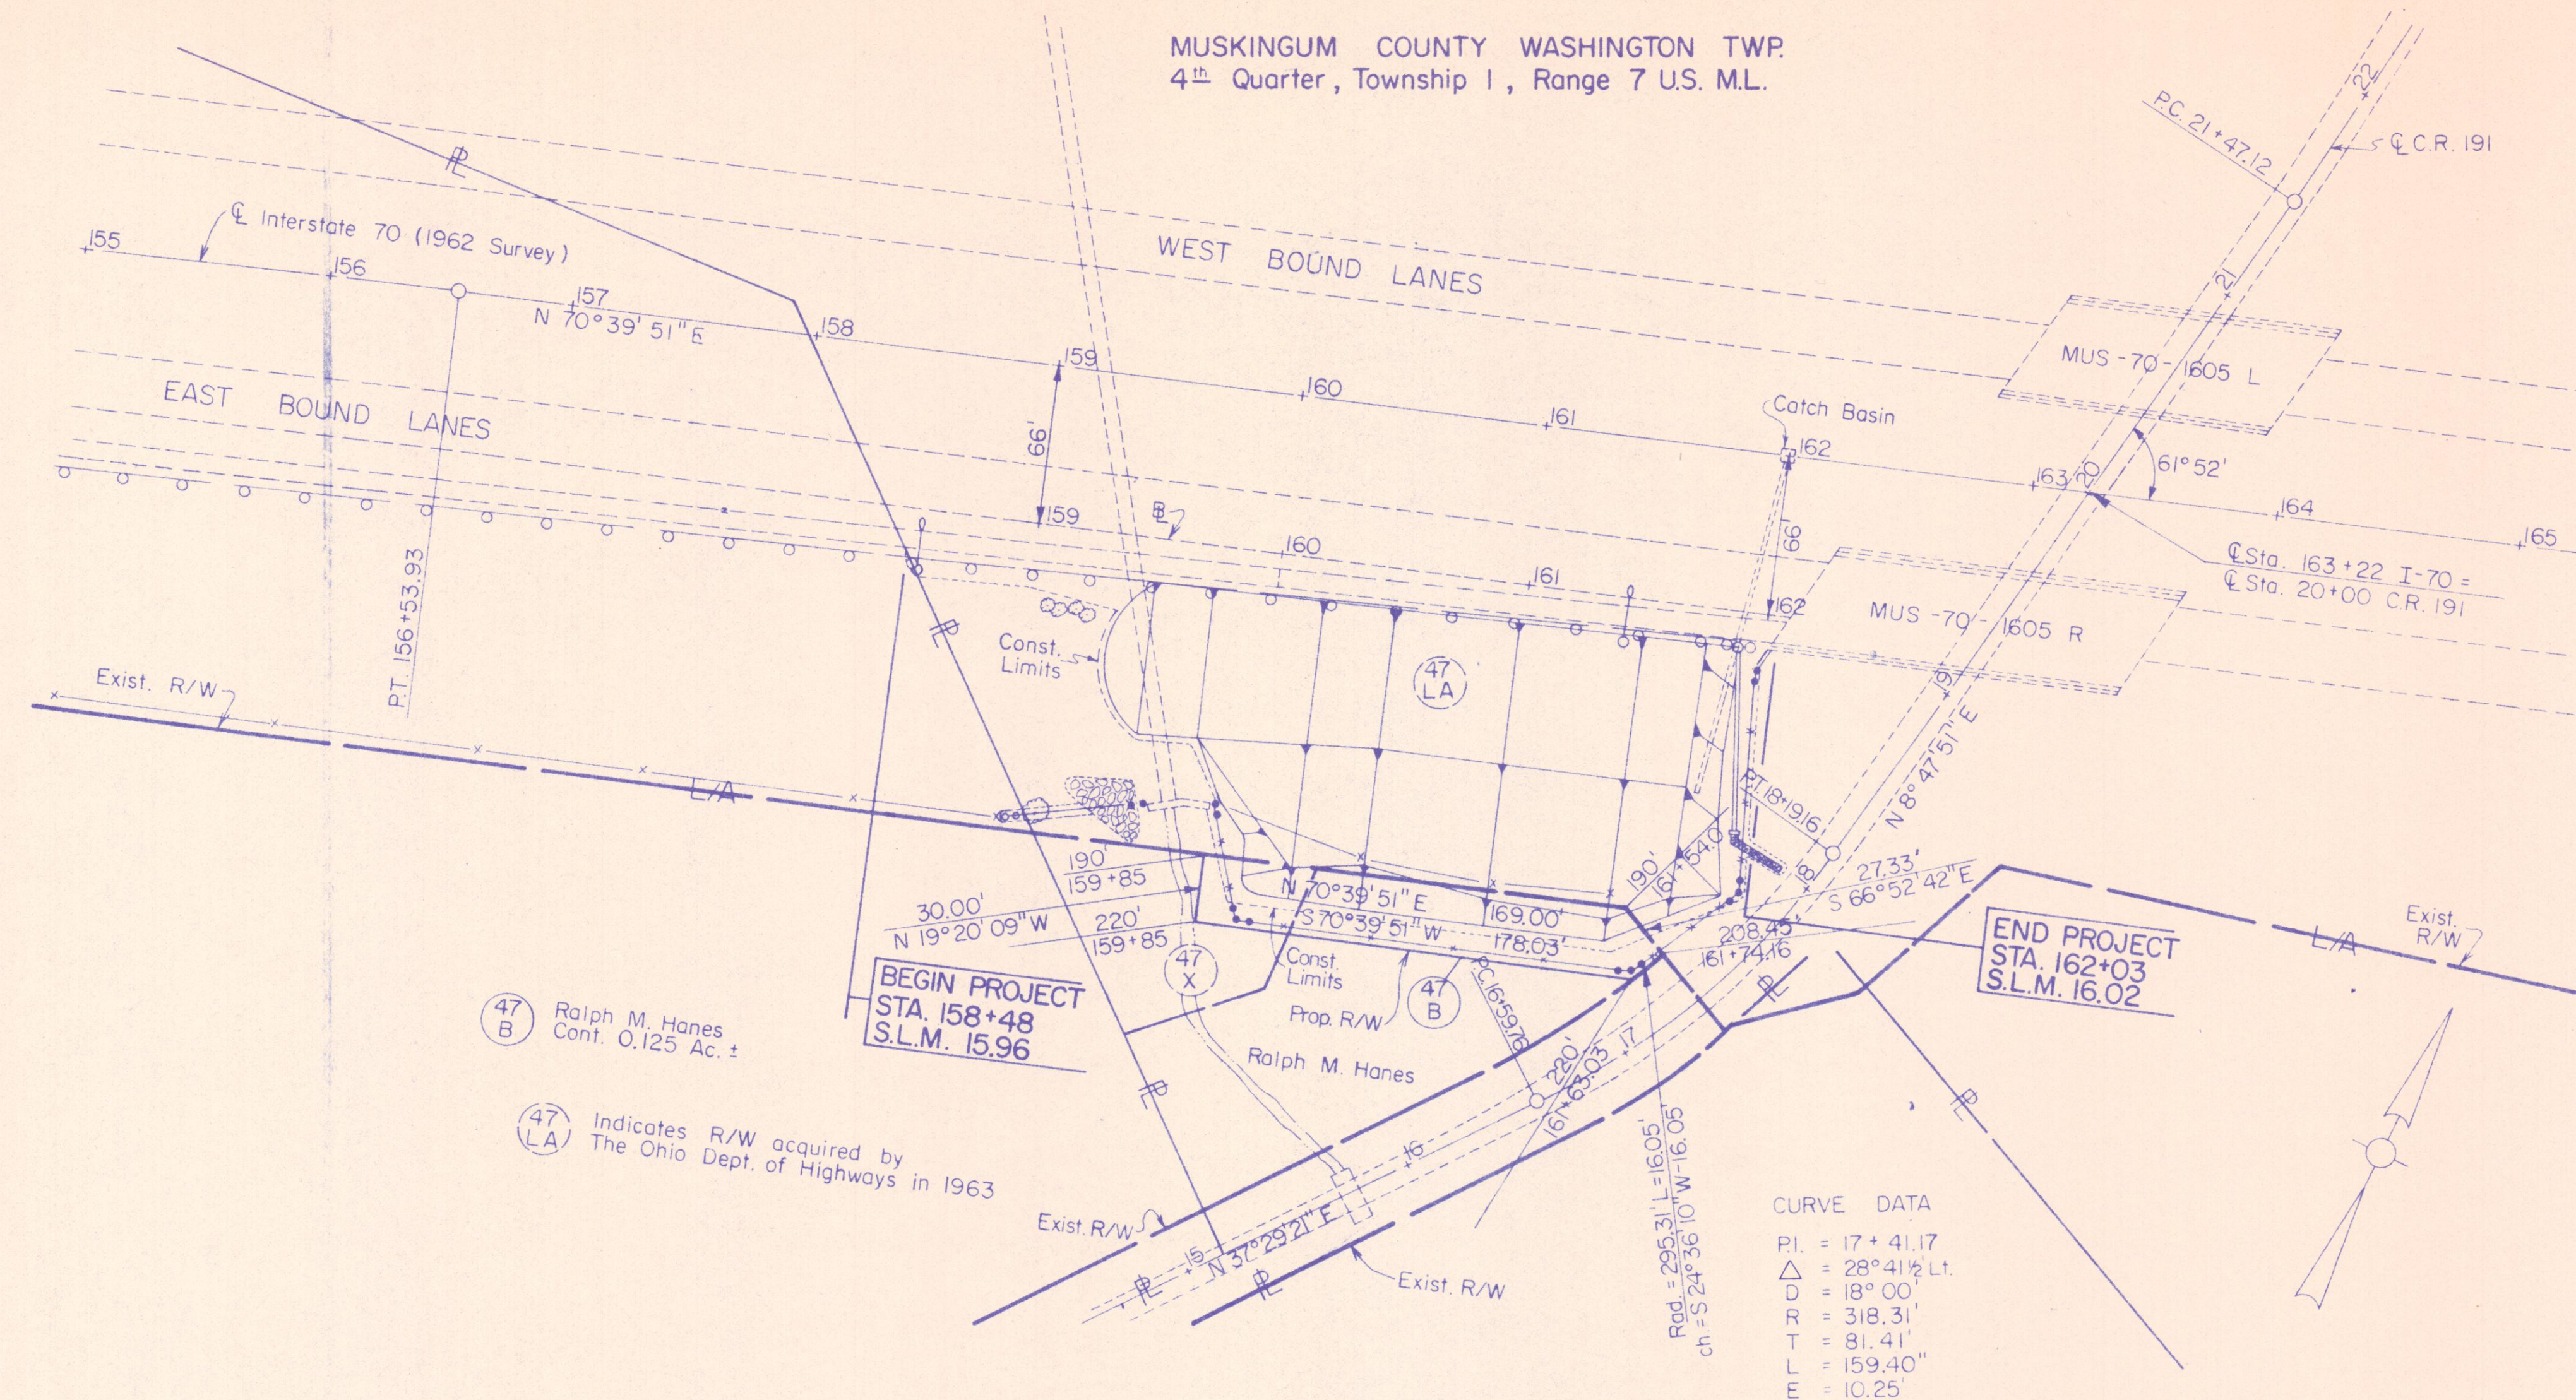

TOTAL NO. OWNERS 1
TOTAL TAKES 0
STRUCTURE PARCELS 0

SUMMARY OF ADDITIONAL RIGHT OF WAY REQUIRED

[illegible]

COMPLETION DATE ~ 11-14-80	
REV.	DATE DESCRIPTION :