


TYPICAL SECTION RIGHT LANES

FHWA REGION	STATE	PROJECT	
5	OHIO		

2
10

MUS-70-15.96

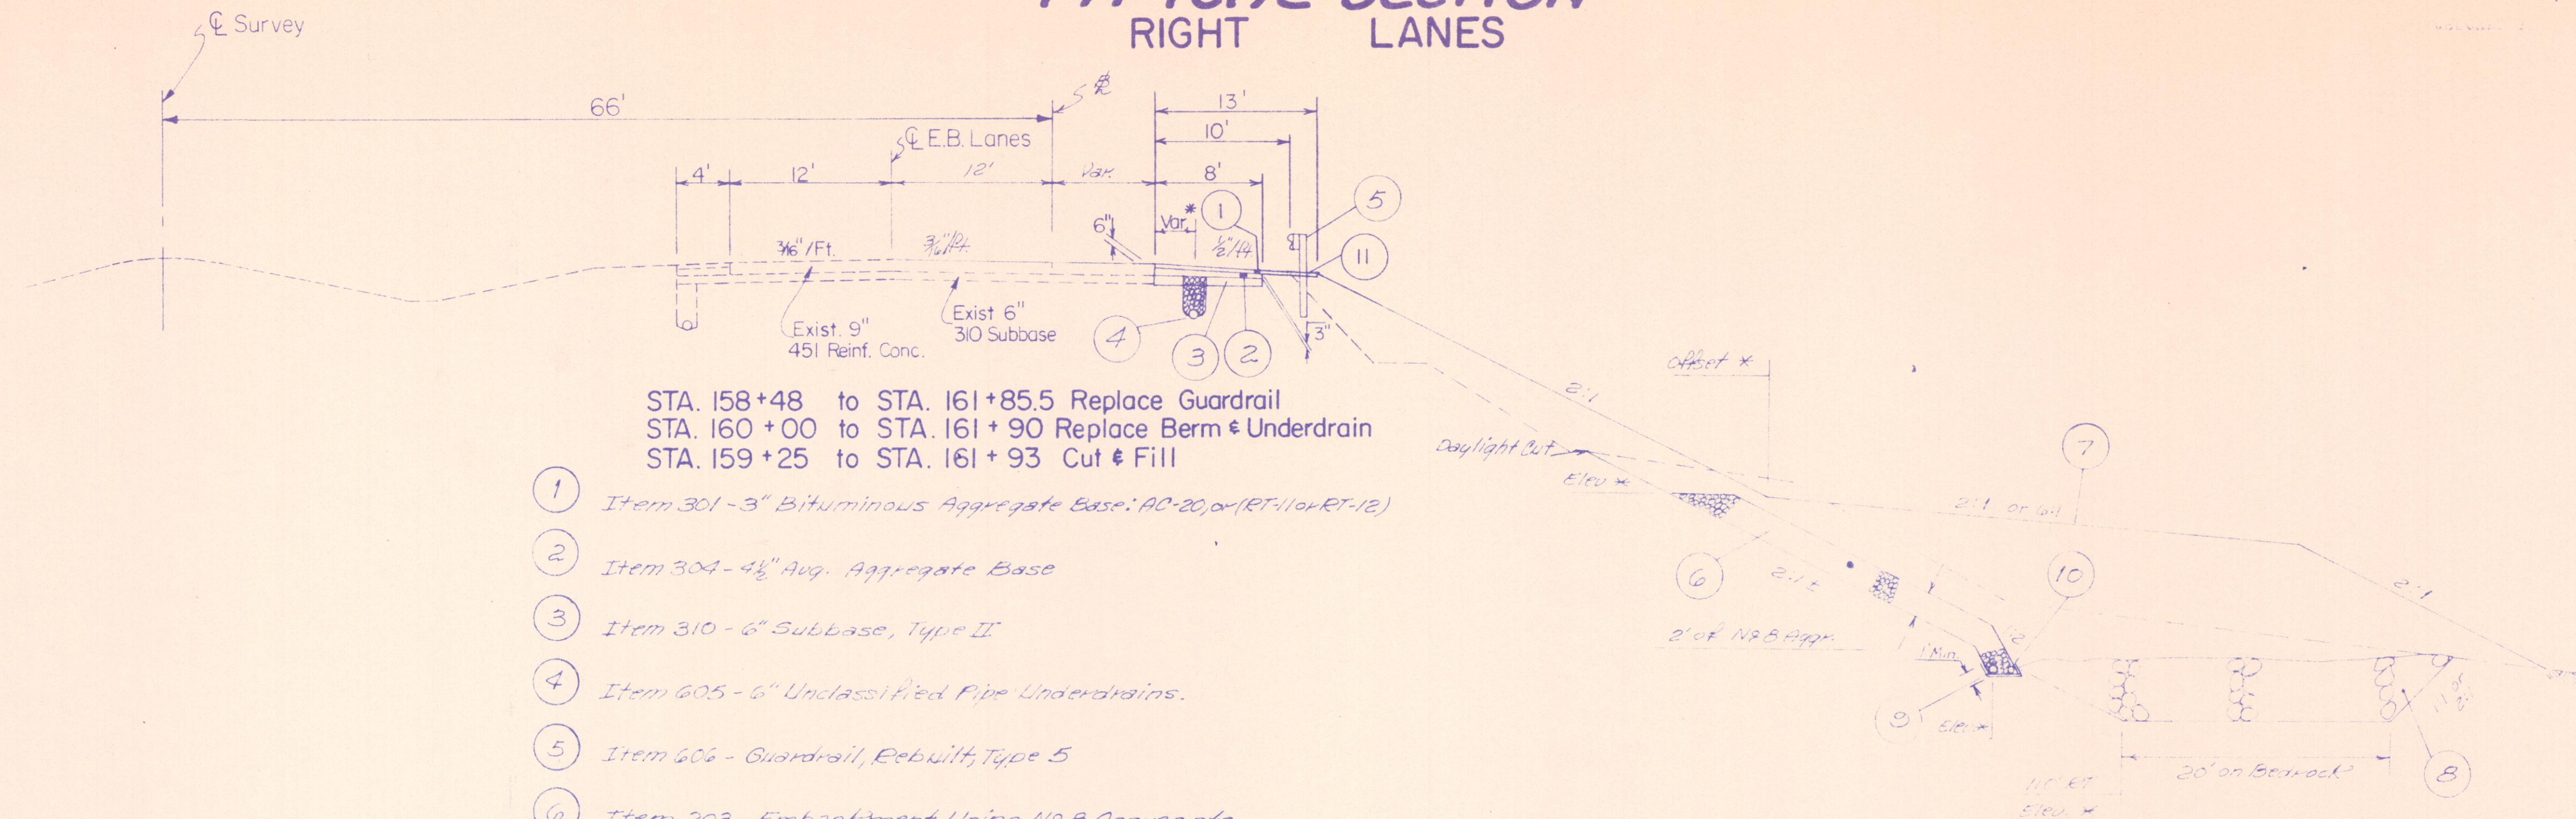

STA. 158+48 to STA. 161+85.5 Replace Guardrail
STA. 160+00 to STA. 161+90 Replace Berm & Underdrain
STA. 159+25 to STA. 161+93 Cut & Fill

- 1 Item 301 - 3" Bituminous Aggregate Base: AC-20, or (RT-11 or RT-12)
- 2 Item 304 - 4 1/2" Avg. Aggregate Base
- 3 Item 310 - 6" Subbase, Type II
- 4 Item 605 - 6" Unclassified Pipe Underdrains.
- 5 Item 606 - Guardrail, Rebuilt, Type 5
- 6 Item 203 - Embankment Using N2B Aggregate
- 7 Item 659 - Seeding & Mulching
- 8 Item 203 - Embankment Using Rock Fill
- 9 Item 605 Unclassified Pipe Underdrains 707.01 Type III
- 10 Item Special - Filter Fabric
- 11 Item 301 - 3" Bituminous Aggregate Base: AC-20, or (RT-11 or RT-12)
5' width of (11) from Sta. 158+48 to Sta. 161+90

* As shown on Cross Section