


End Area		Volume	
Cut	Fill	Cut	Fill

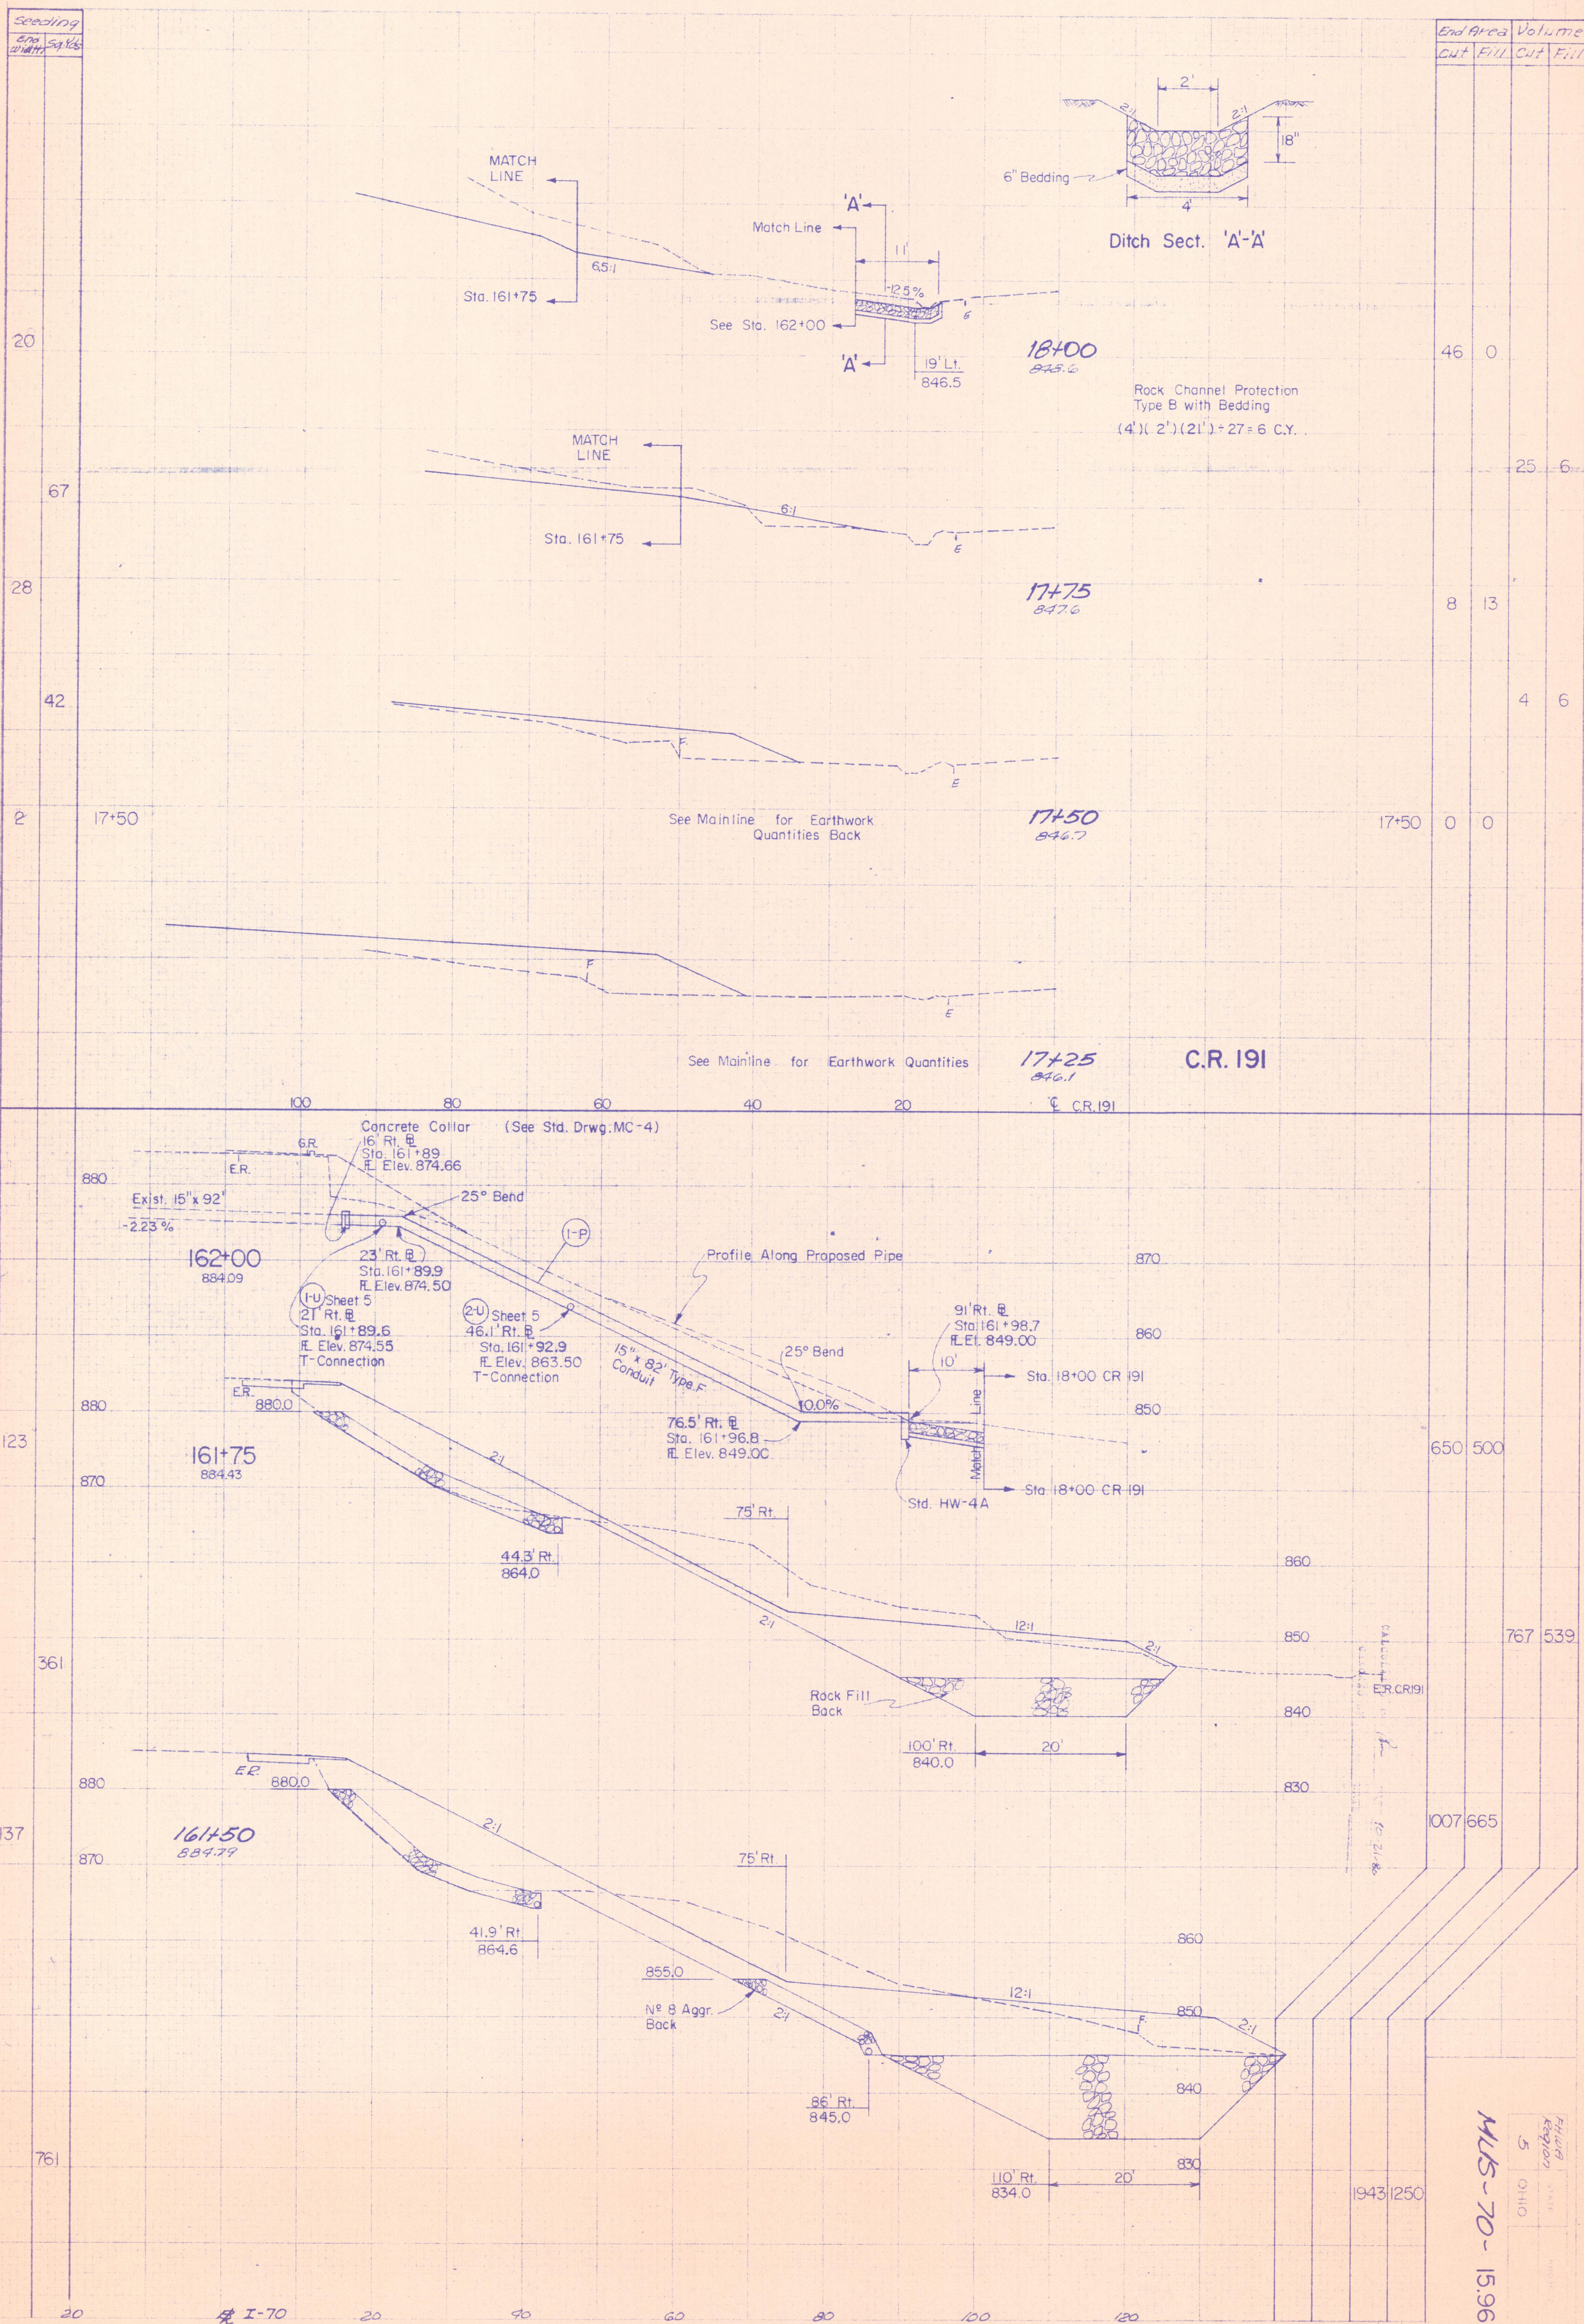

MLS-70-15.96