


| END AREA | C.U. YDS. |
|----------|-----------|
| CUT FILL | EXC. EMB. |

|          |                       |
|----------|-----------------------|
| 38 650   | 70 1204               |
| 38 650   | 83 1183               |
| 52 628   | 85 1185               |
| 40 652   | 80 1220               |
| 46 666   | 0 374 Drive 12+35 Rt. |
| 78 638   | 115 1207              |
| 157 1046 |                       |
| 160 767  |                       |
| 81 321   |                       |
| 50 201   |                       |
| 73 275   |                       |

|             |       |
|-------------|-------|
| 29 96 Ahead | 11 39 |
| 28 96 Back  |       |
| 0 0         |       |

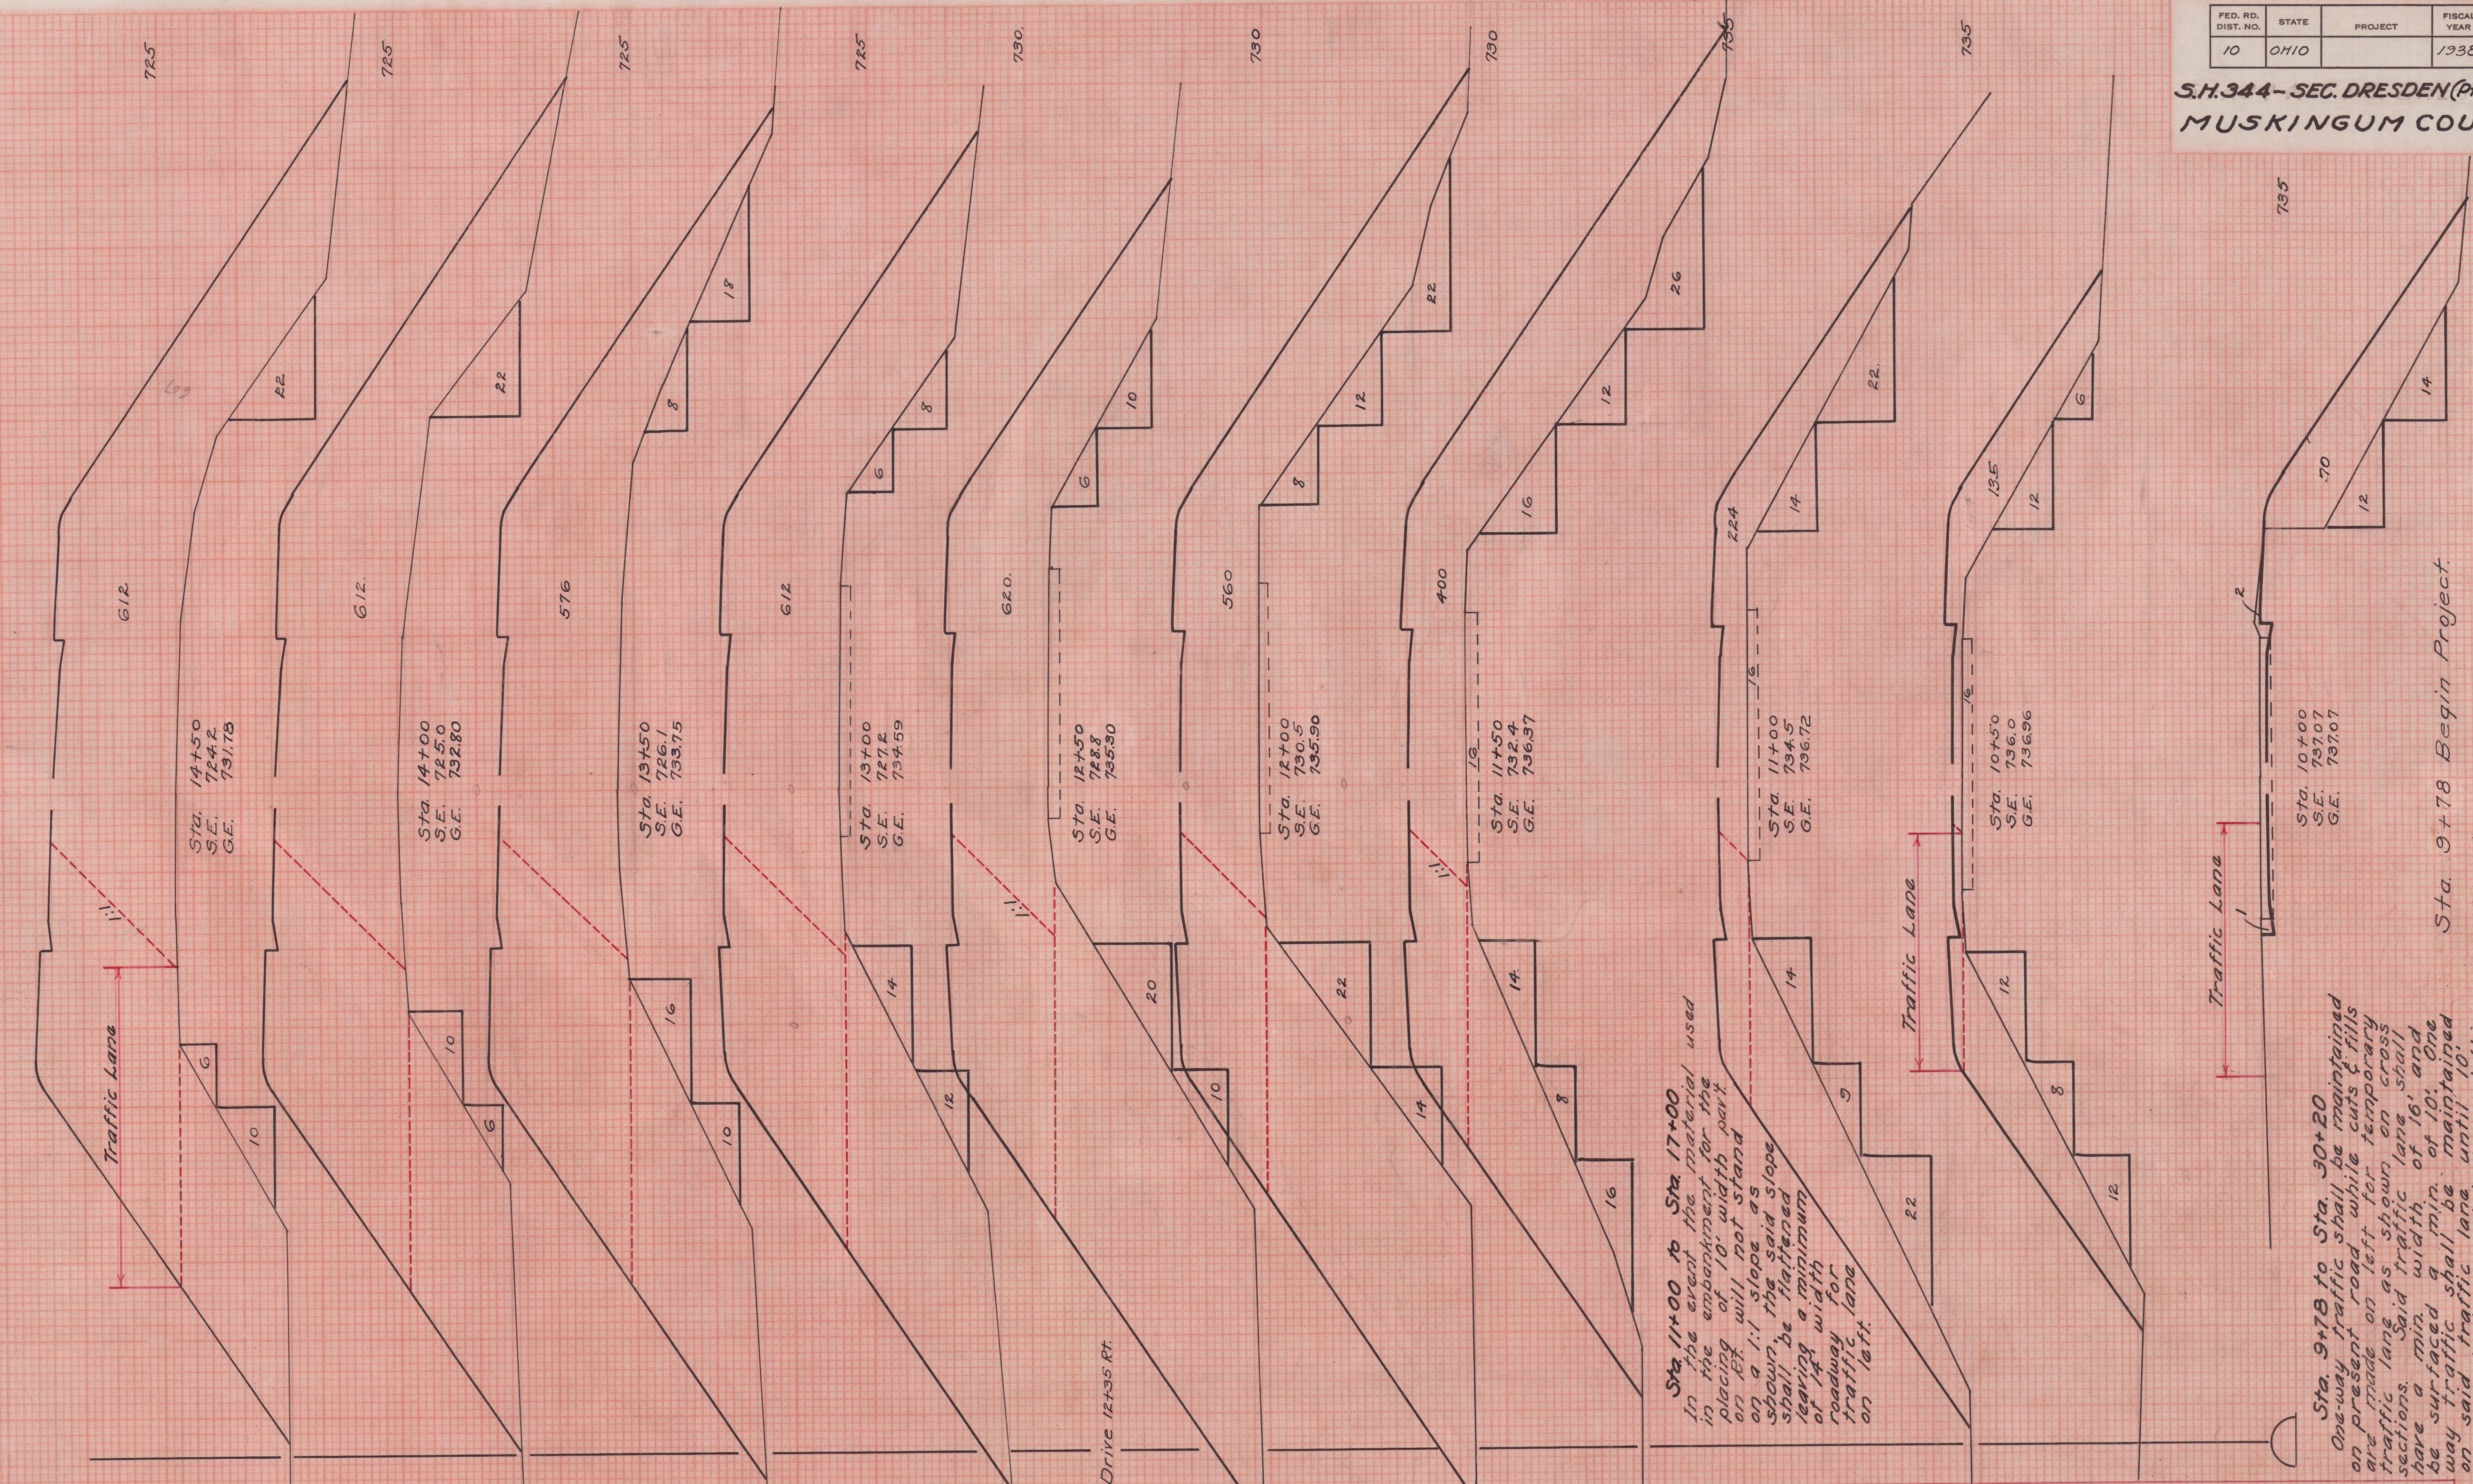

Sta. 9+78 Begin Project.