


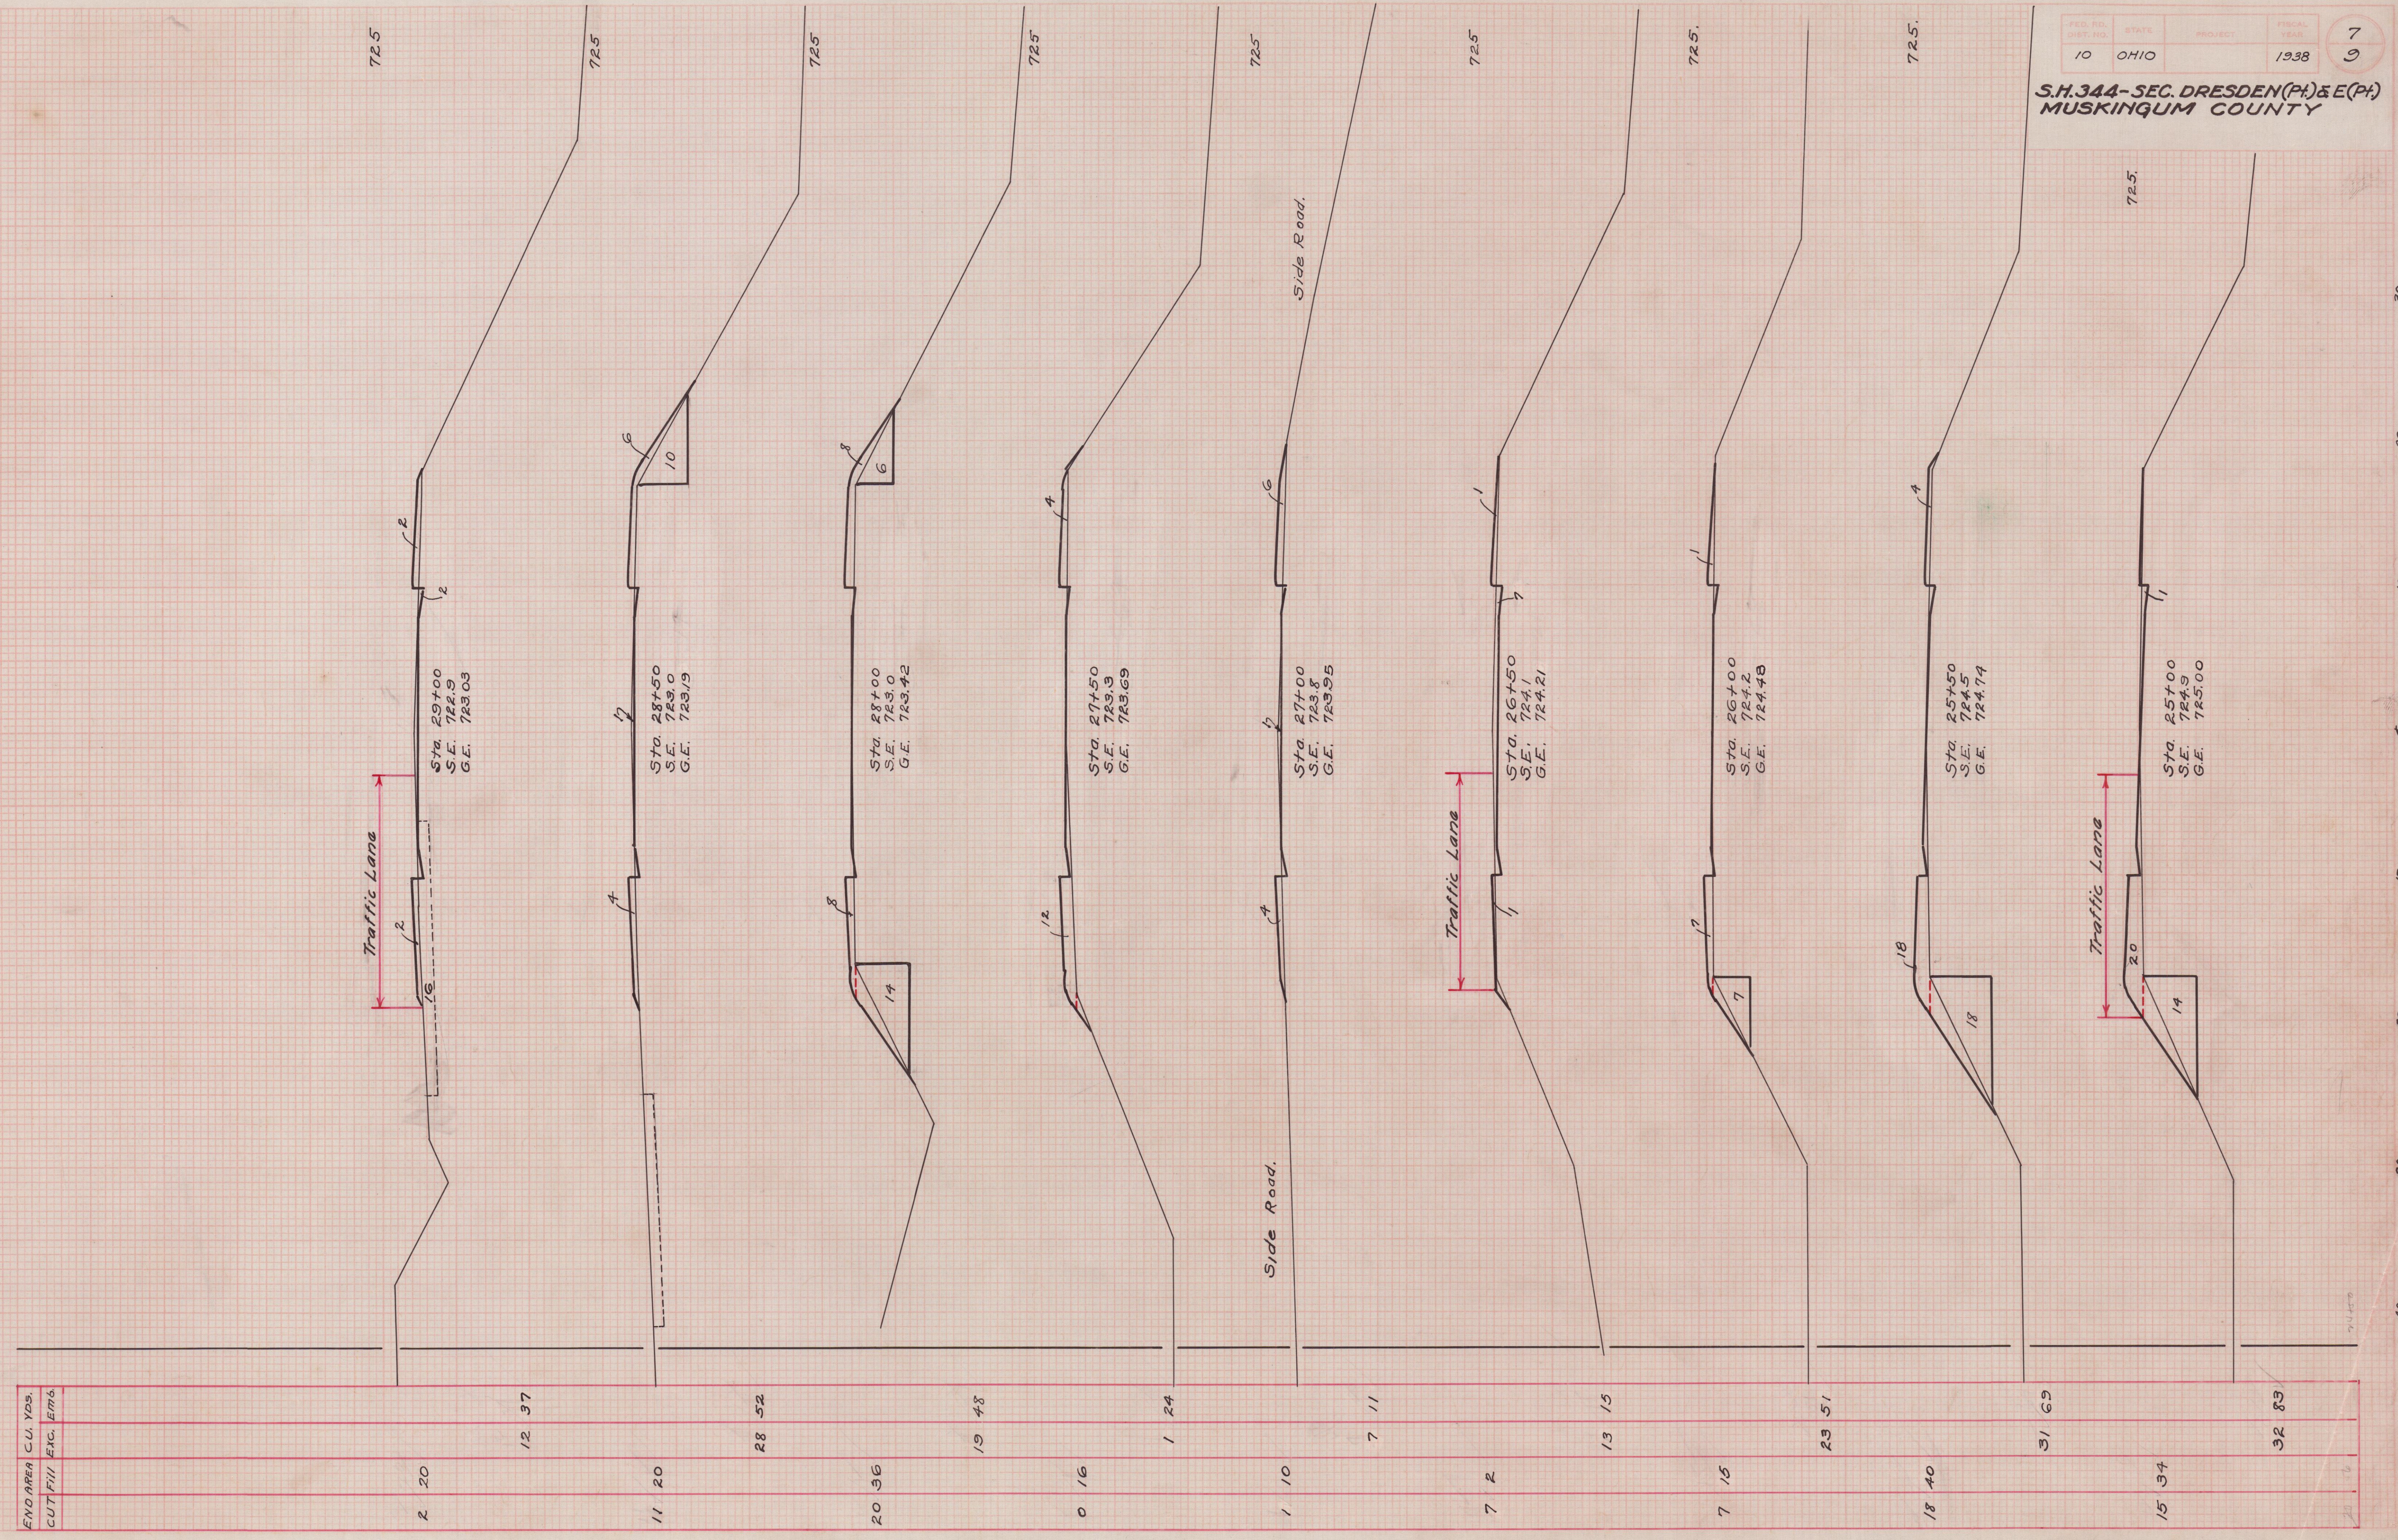

END AREA C.U. YDS.  
CUT/FILL EXC. EMB.