


ESTIMATED QUANTITIES
 Field Dr. Lt. Sta. 70+50
 304 Aggregate Base 11 Cu Yds.
 203 Excavation 5 Cu Yds.

MUSKINGUM COUNTY
TOWNSHIP ROAD 47
COUNTY ROAD 60

ESTIMATED QUANTITIES
 Field Dr. Rt. Sta. 70+50
 304 Aggr. Base 15 Cu Yds.
 203 Excavation 12 Cu Yds.
 Field Dr. 70+50 Lt. 5

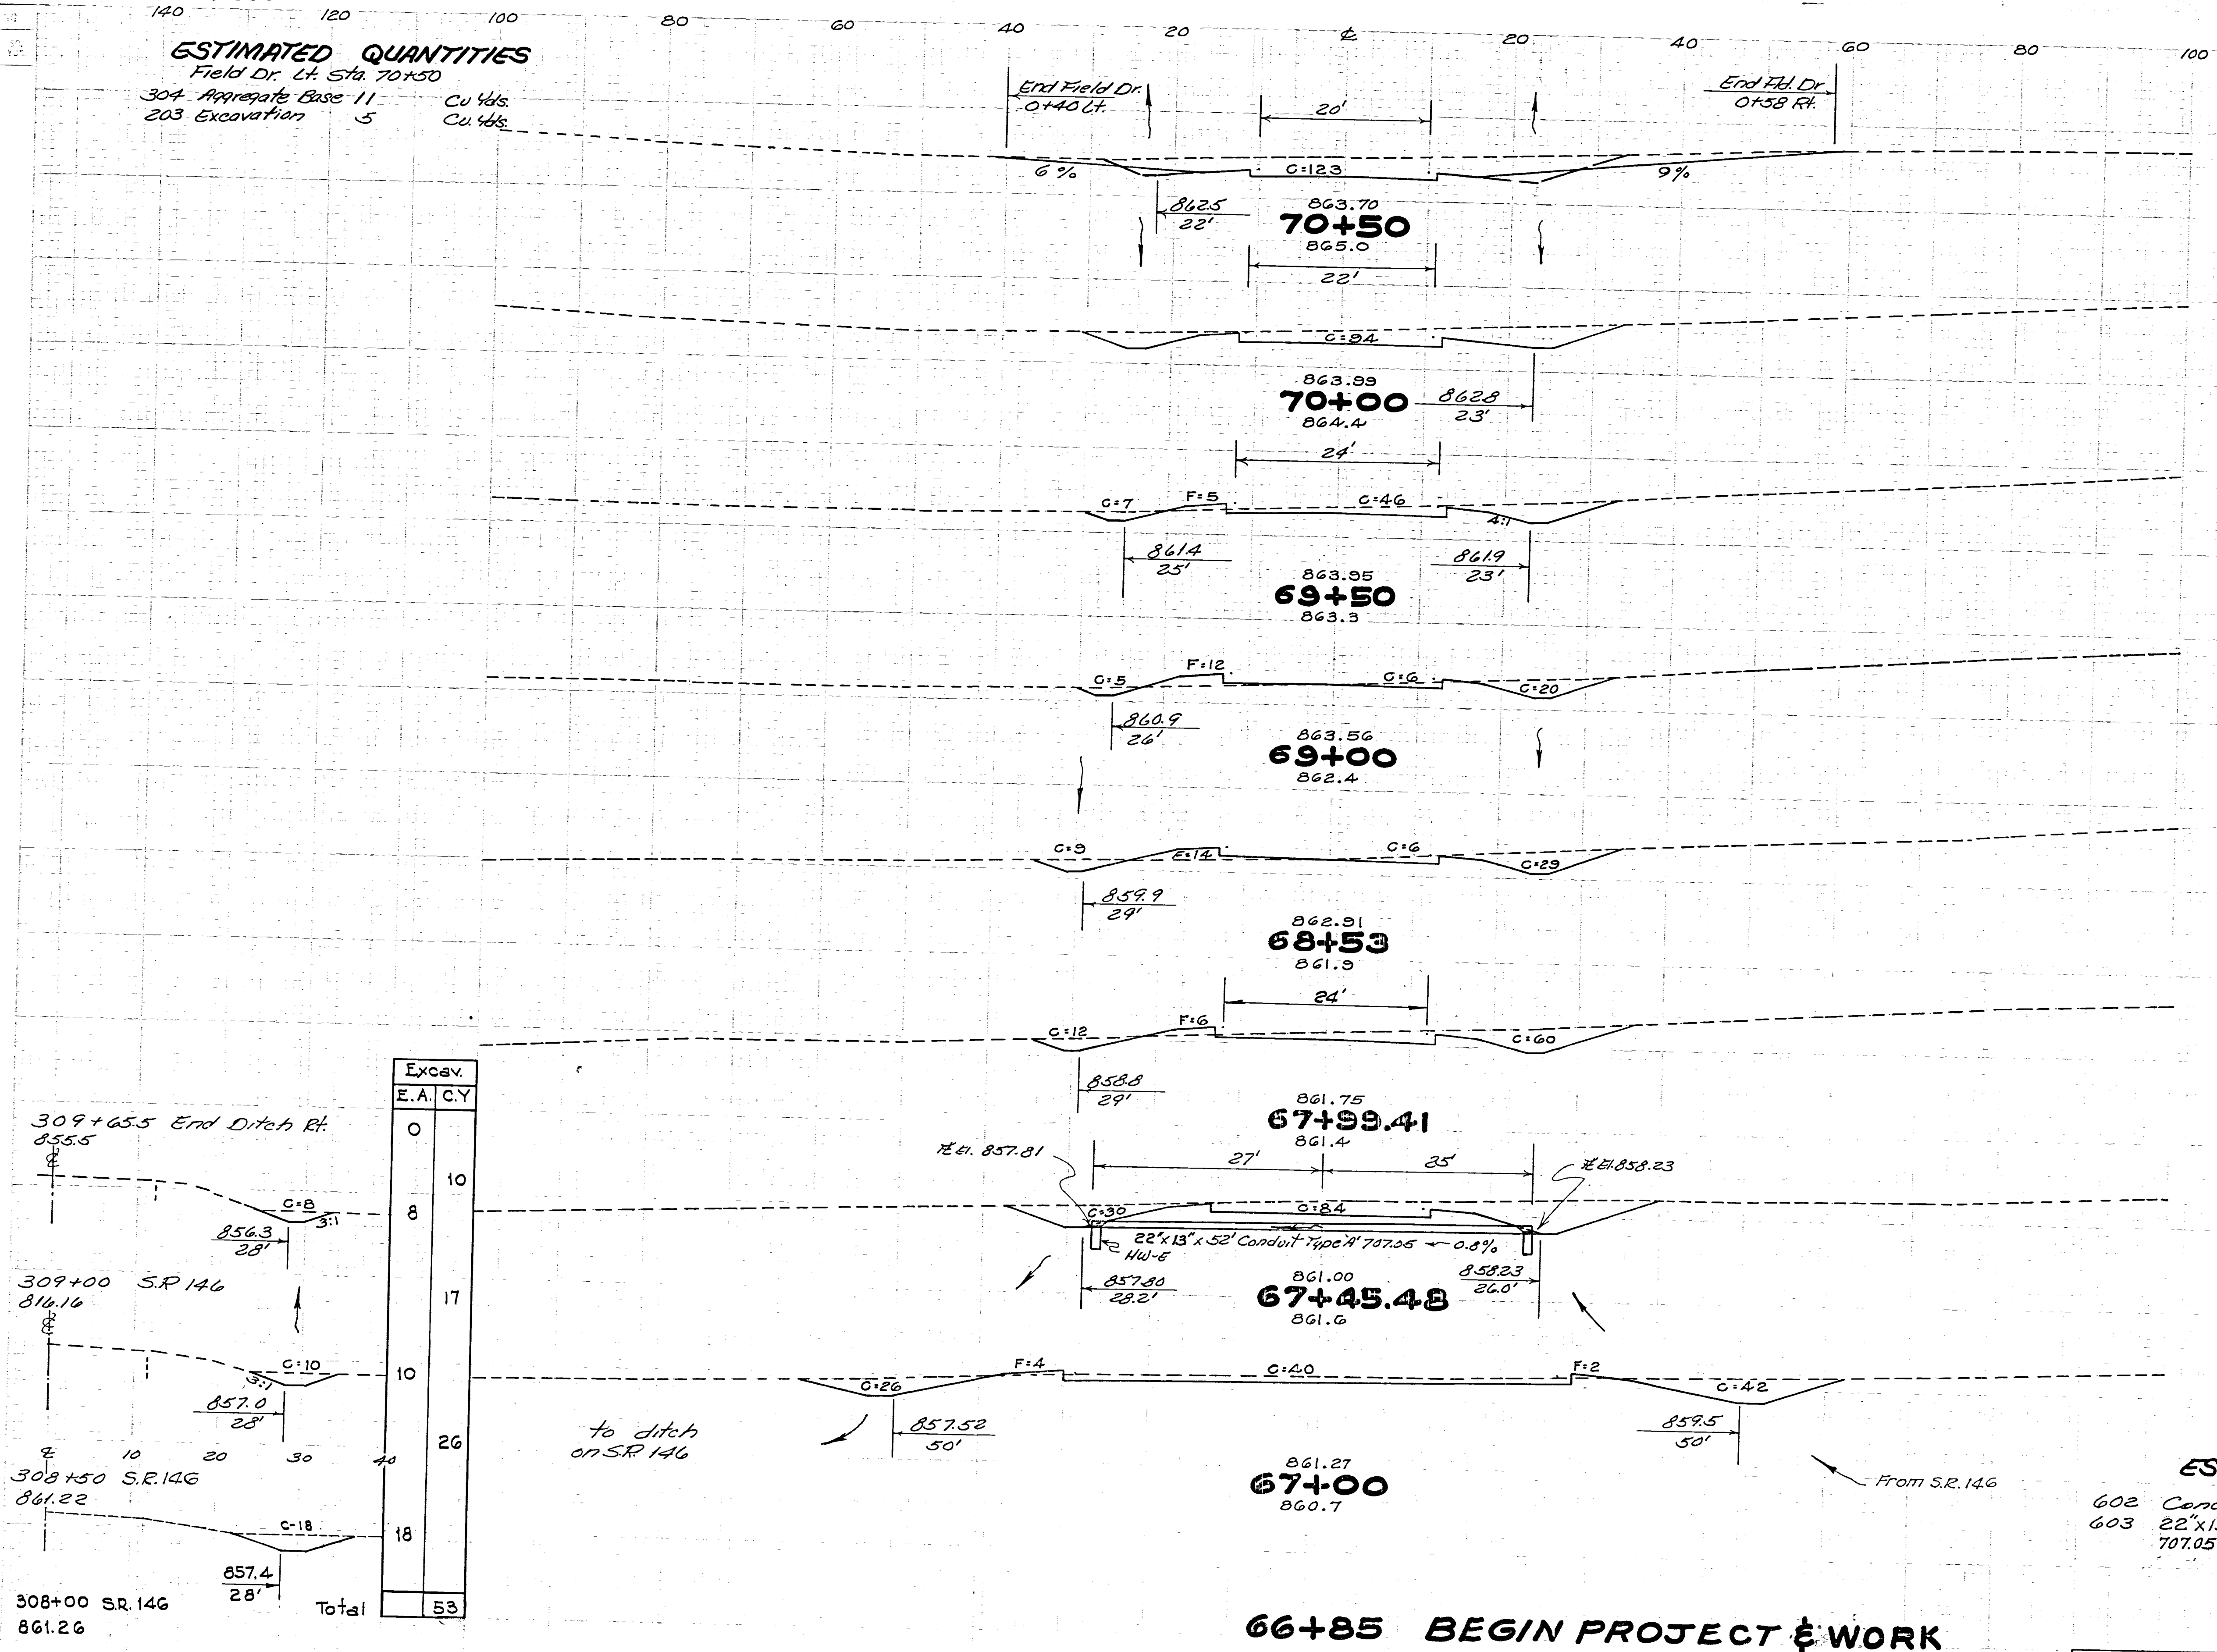

Excav.	E.A.	C.Y.
0	10	
8	17	
10	26	
18		
Total	53	

66+85 BEGIN PROJECT & WORK

ESTIMATED QUANTITIES
 602 Concrete masonry 0.72 Cu Yds.
 603 22"x13" Conduit Type A, 14 gage 707.05 w/class B Bedding 52 Lin.Ft.

DRAINAGE AREA 1.35 AC. $Q_0 = 1.0 \times 0.86 \times 0.65 \times 7.25 = 4$ cfs			
1	67+45.48	P.C. 22"x13"x52'	

67+00 - 70+50