


MUSKINGUM COUNTY
TOWNSHIP ROAD 47
COUNTY ROAD 60

[illegible]

- * Suspend Project
- ** Resume Project

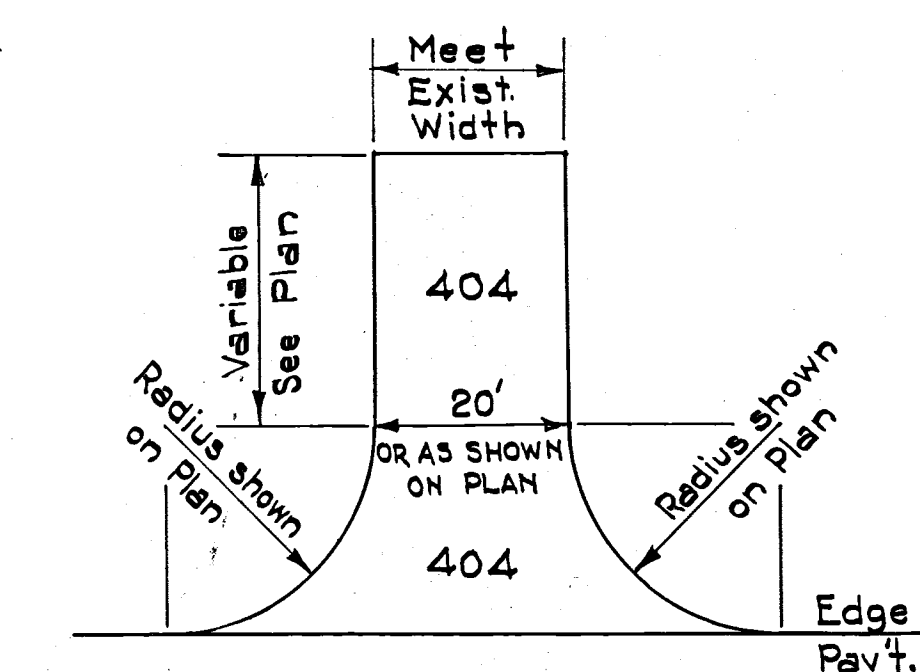

PLAN

Curve Widening
 * 13.53 L.F. for Equation Deducted
 Sta. 184+80.17 back = Sta. 184+93.70 ahead

-
- Schedule of Stationing
- NOTE:
Courses same as
for Mainline

Twp. Road #47 Appr. Sta. 79+50 Lt.
Main Entr. to Family Camping Area - Sta. 150+79 Rt.
Sewage Plant #2 - Sta. 162+09 Rt.
Cabin Area 'A' - Sta. 172+85 Rt.
Cabin Area 'B' - Sta. 187+03 Rt.