


FED. FD. DIVISION	STATE	FEDERAL	
2	OHIO		

31
78

MUSKINGUM COUNTY
TOWNSHIP ROAD-47
COUNTY ROAD-60

END AREA		VOLUME	
CUT	FILL	CUT	FILL

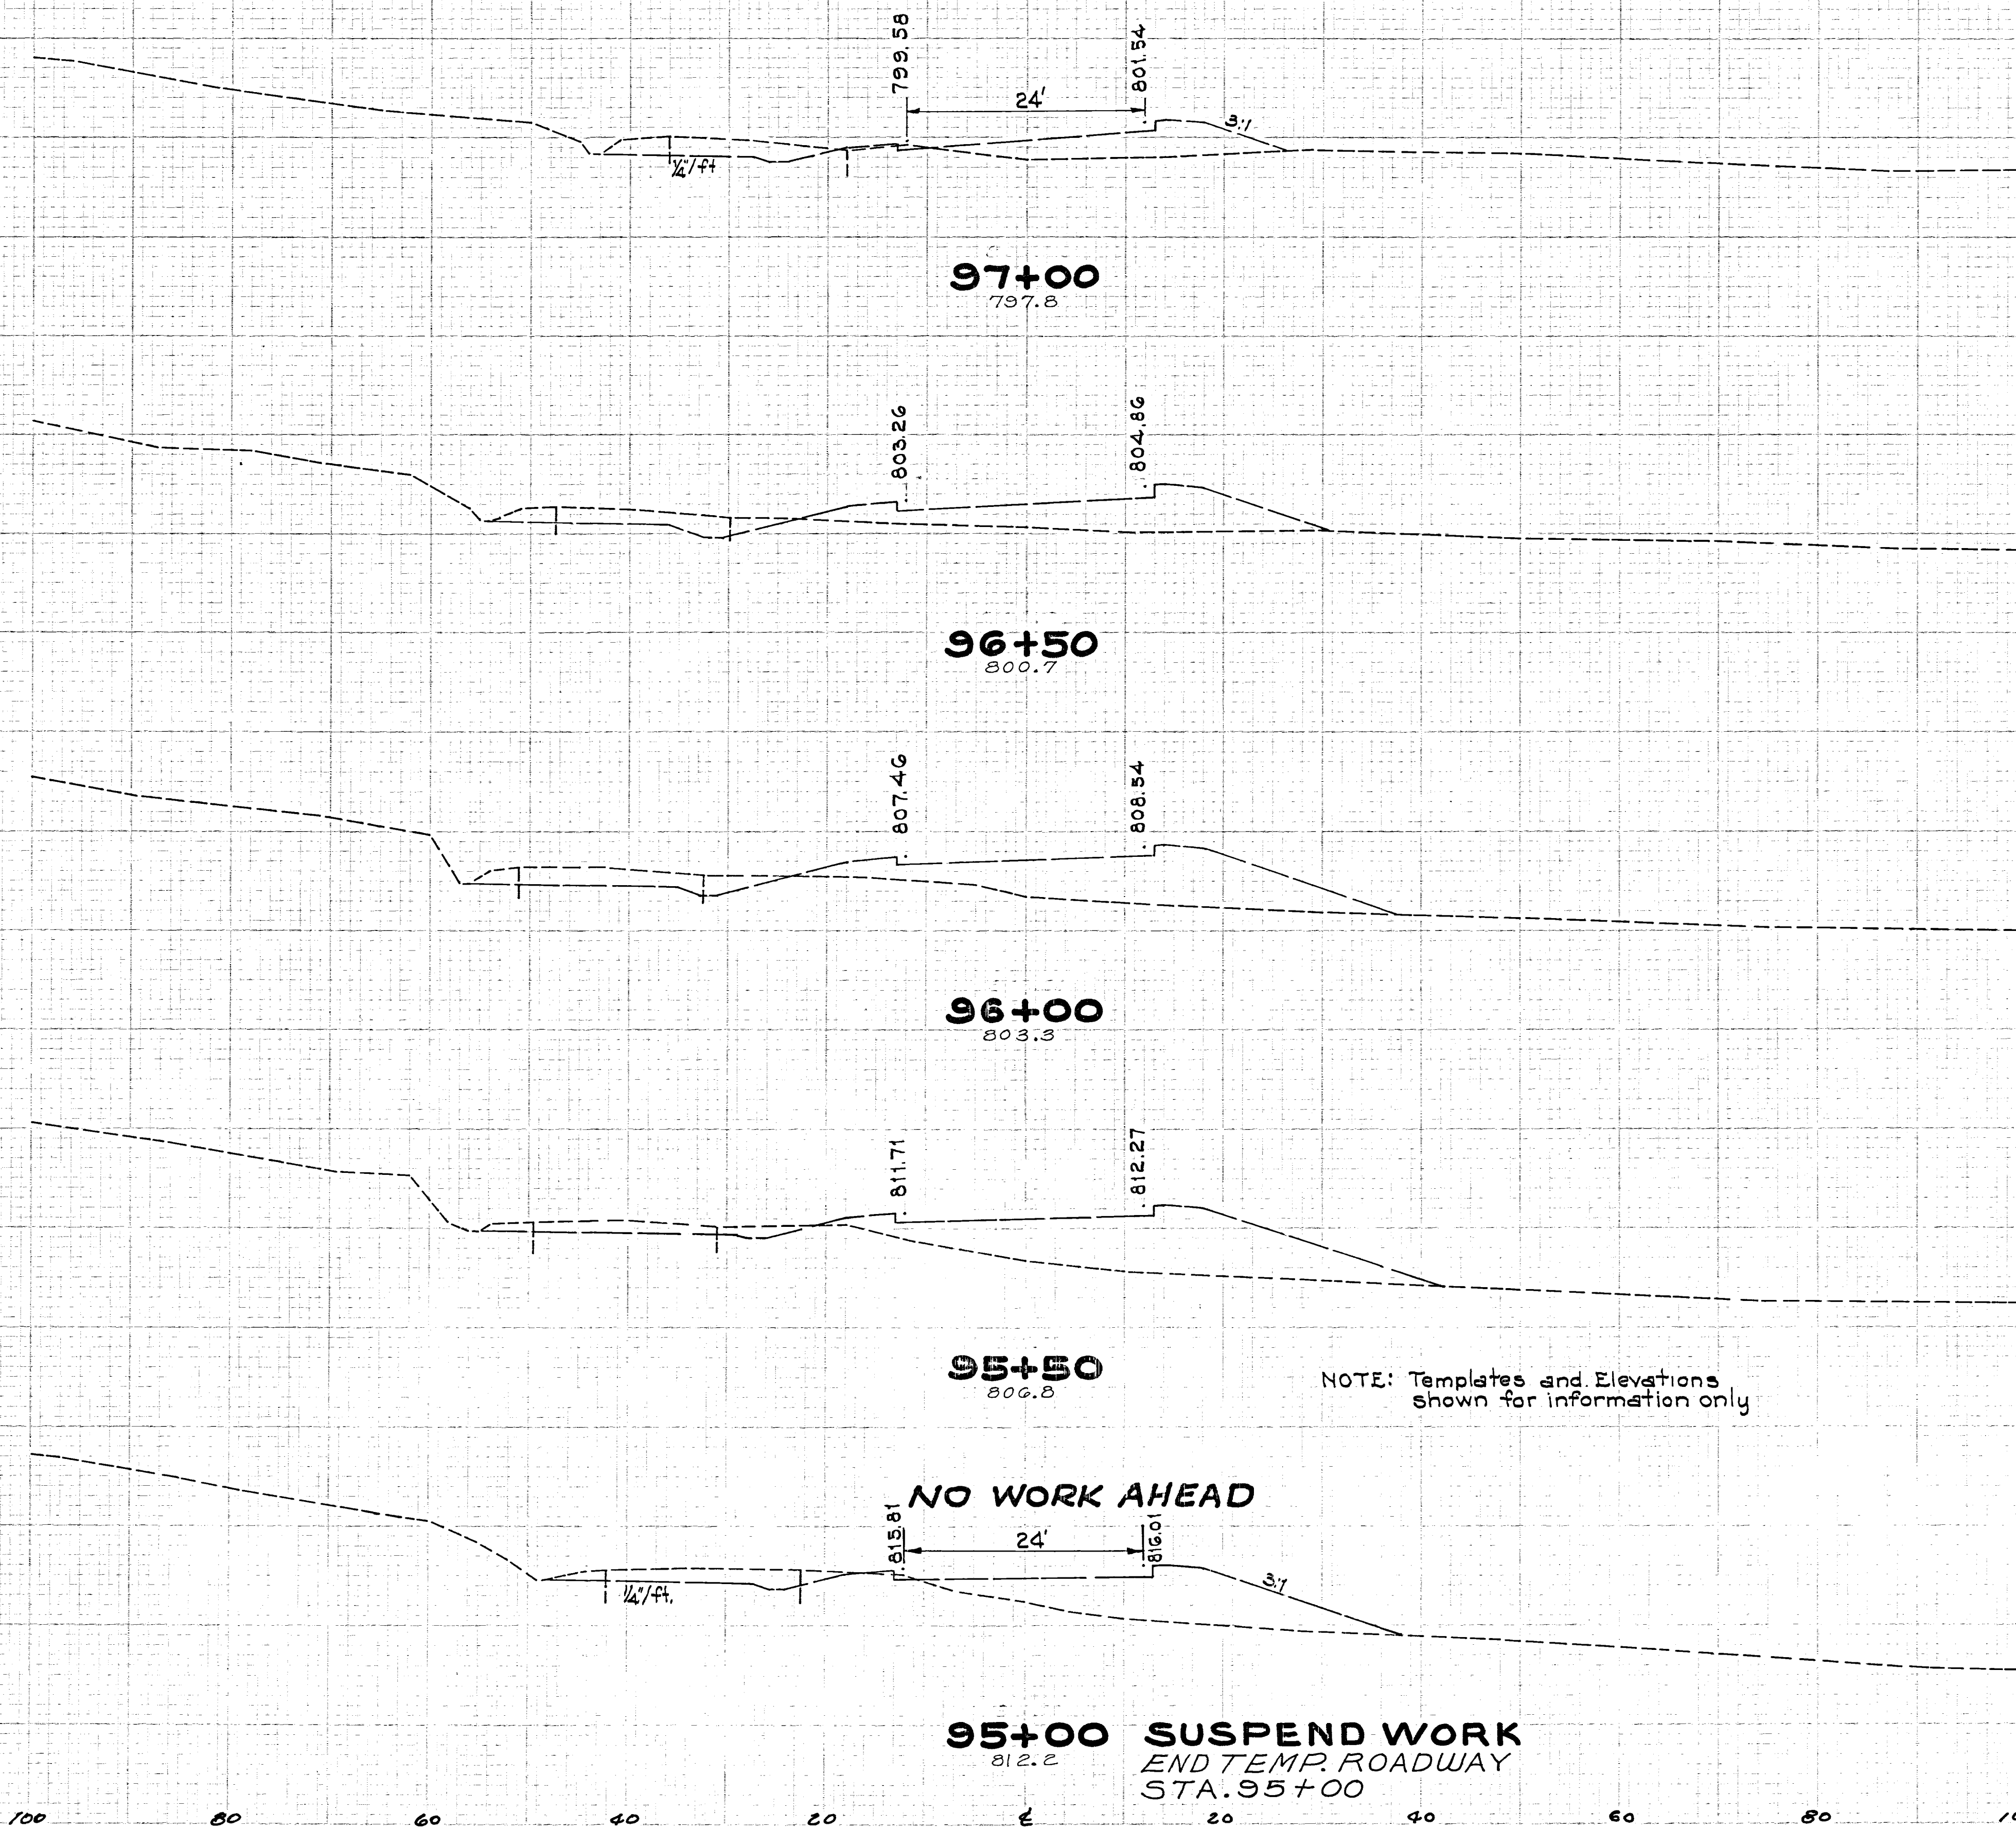

NOTE: Templates and Elevations shown for information only

GROUND LINE PLOTTED					
GROUND LINE CHECK LINE					
GROUND LINE INDEX					
TEMPERATE PLOTED					
TEMPERATE INDEX					
DRAINAGE					
AREAS					

95+00 ~ 97+00