


END AREA		VOLUME	
CUT	FILL	CUT	FILL
		71	1932
46	1113		
		54	2092
12	1146		
		16	2043
5	1060		
		5	1612
0	681		
		0	938
0	332		
		31	325

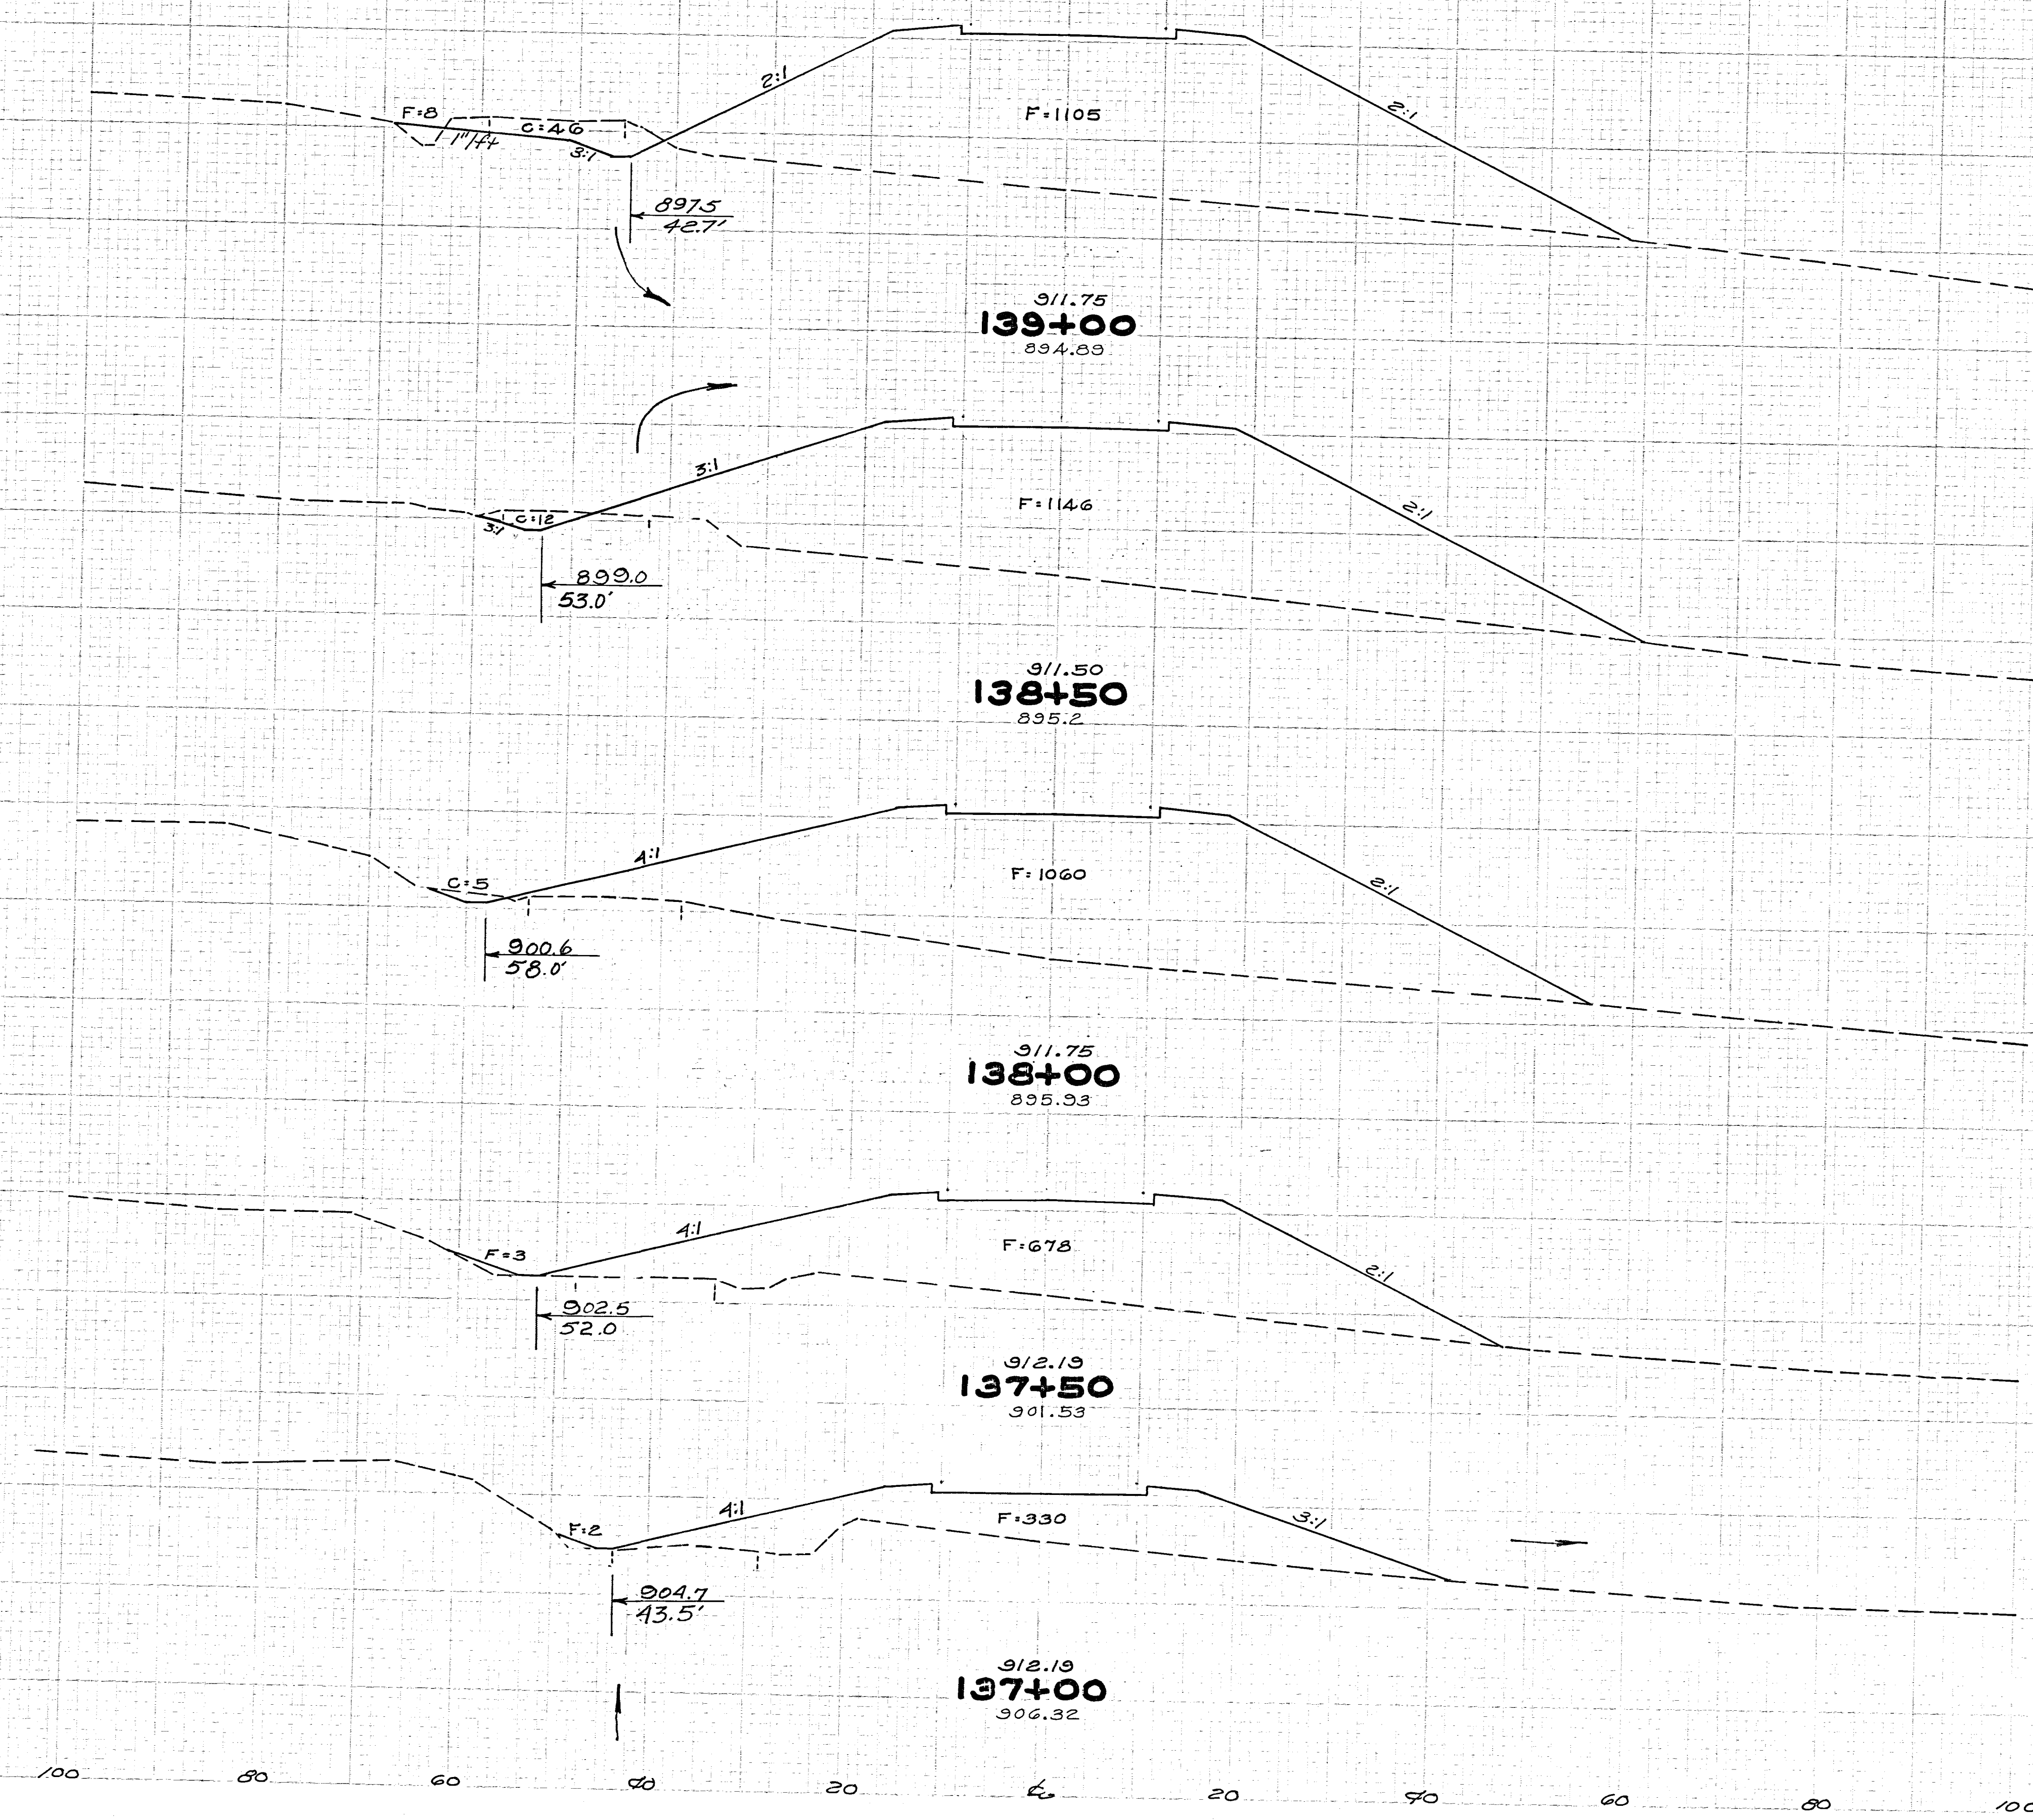

137+00 - 139+00